



PLAN SURVEYED BY DATE  
 PLOTTED BY  
 CHECKED BY  
 RT. OF WAY CHECKED  
 NO. CAD FILE NAME

PROPOSED WATER PROFILE - IL 159

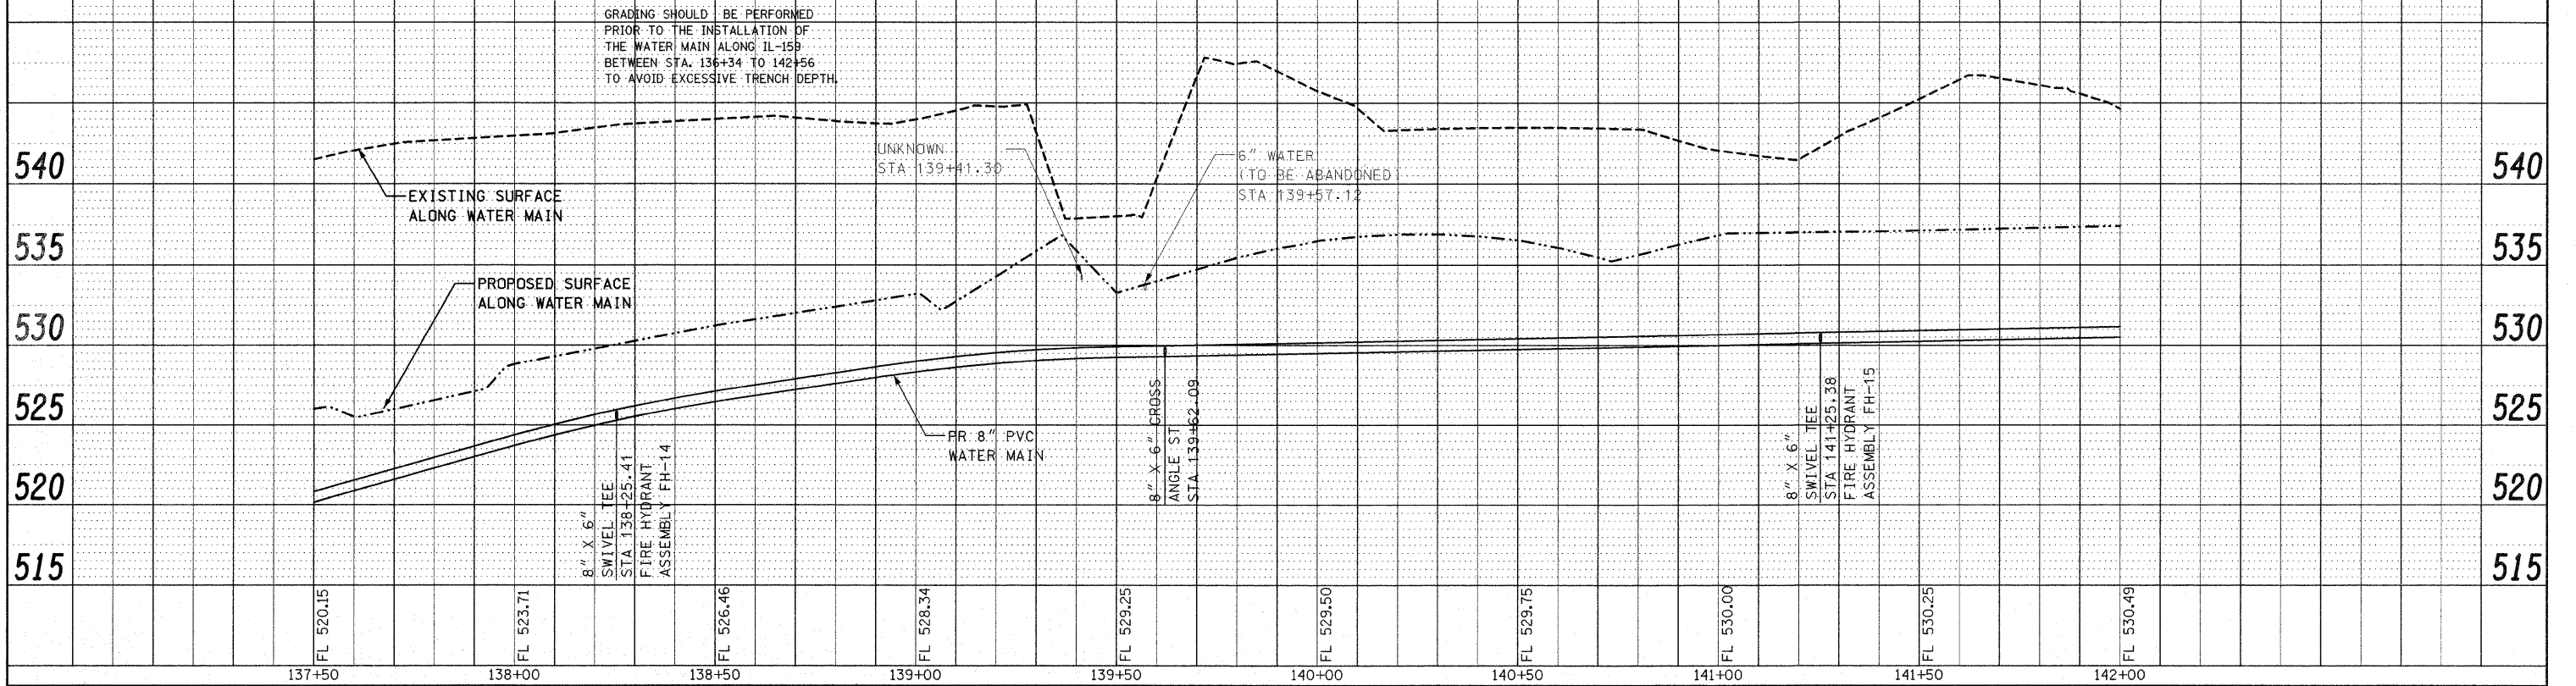

PROFILE SURVEYED BY DATE  
 PLOTTED BY  
 CHECKED BY  
 SAN. NOTED  
 STRUCTURE NOTATIONS CIVIL  
 NO.

PROPOSED STORM SEWER PROFILE

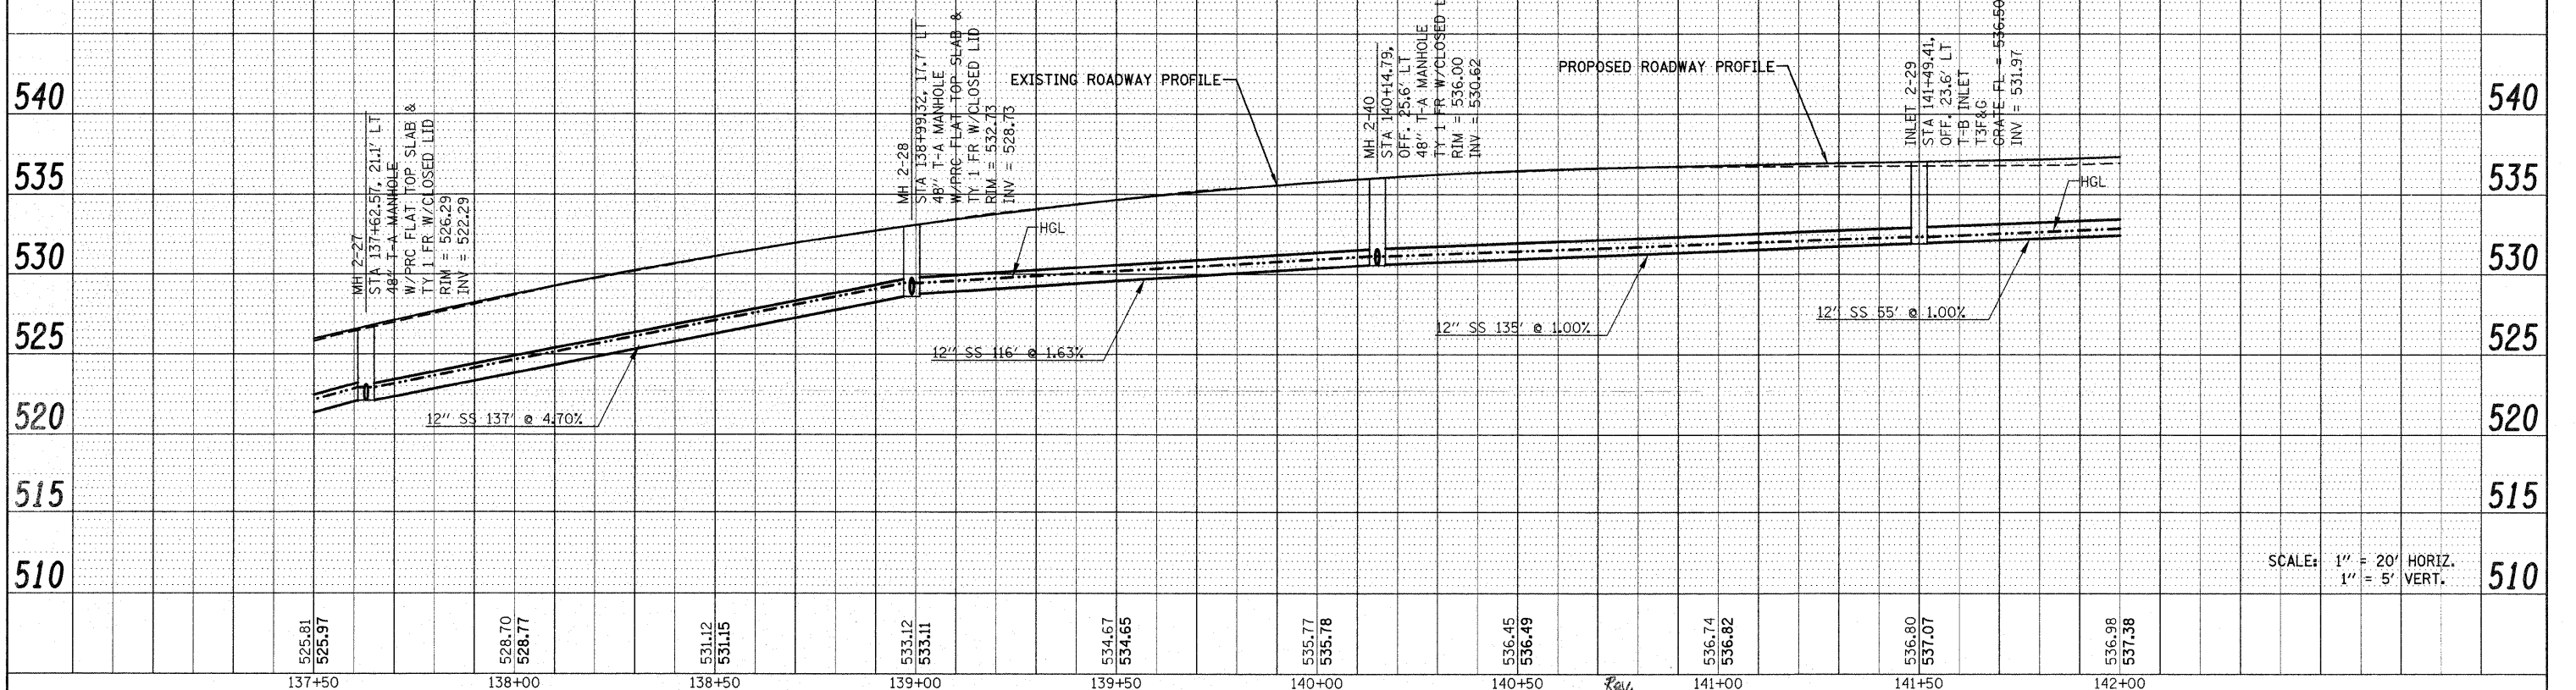

SCALE: 1" = 20' HORIZ.  
 1" = 5' VERT.