



PLAN	SURVEYED	DATE
	PLOTTED	
	CHECKED	
	BY	
	NO.	
	CADD FILE NAME	

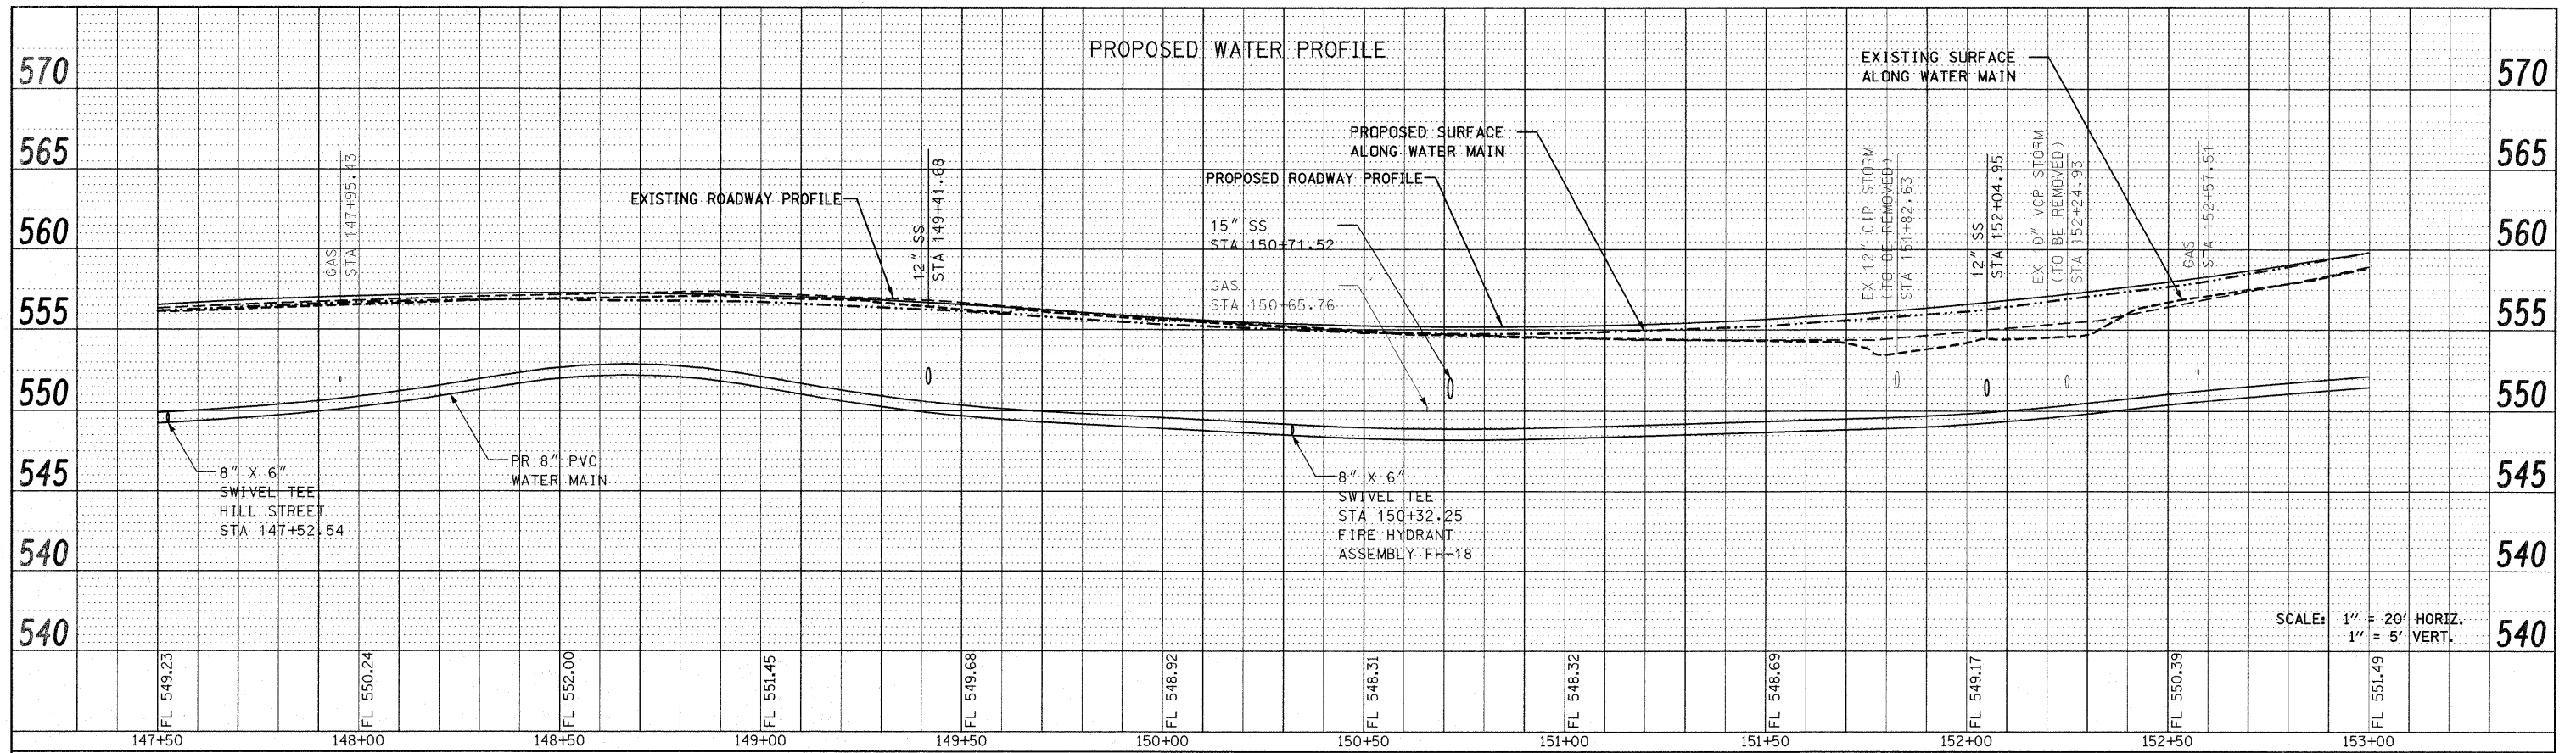

PROFILE	SURVEYED	DATE
	PLOTTED	
	CHECKED	
	BY	
	NO.	
	STRUCTURE NOTATION CHNG	

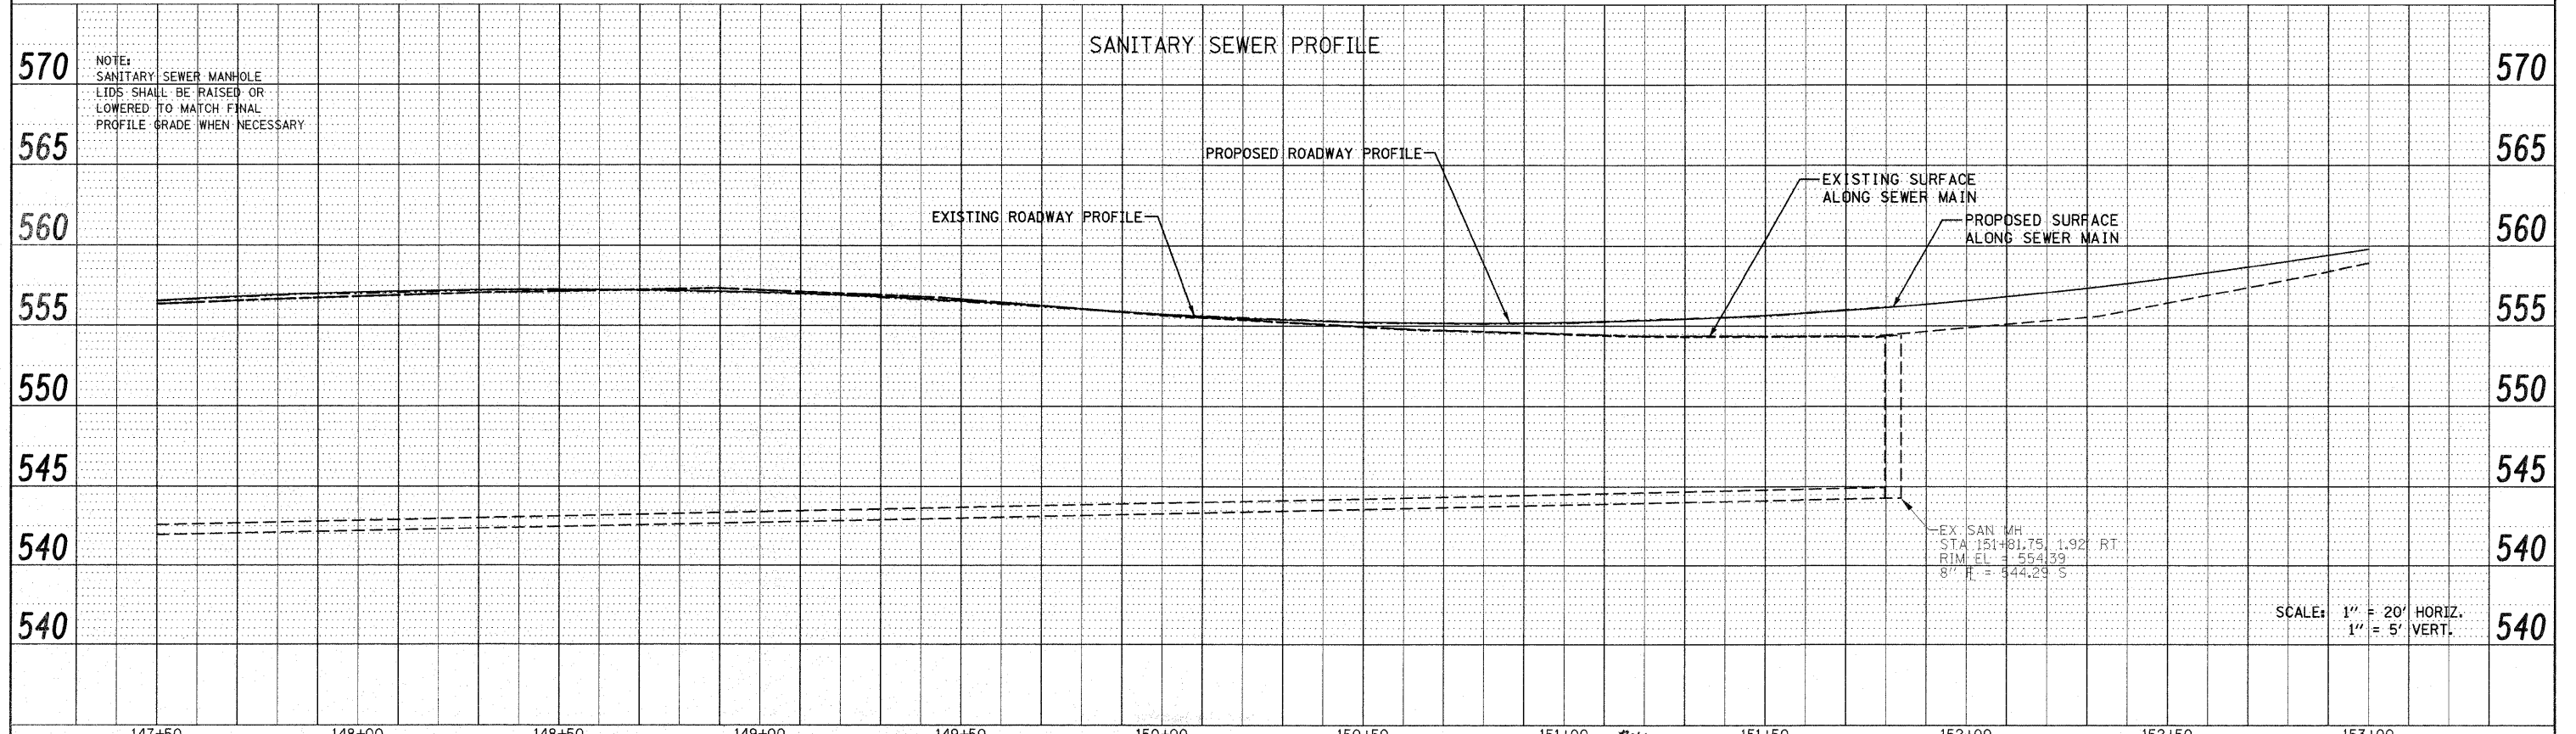

FILE NAME = F:\Projects\513501\CADD\DWG\0876830-shd-d	USER NAME = default	DESIGNED -	REVISED -	<b>STATE OF ILLINOIS DEPARTMENT OF TRANSPORTATION</b>	<b>DRAINAGE AND UTILITY PROFILES IL ROUTE 159</b>			F.A.P. RTE. 600	SECTION 60-(30,31,128)-1	COUNTY MADISON/ST. CLAIR	TOTAL SHEETS 399	SHEET NO. 117	
		DRAWN -	REVISED -		SCALE: 1" = 20' HORIZ. 1" = 5' VERT.	SHEET NO. 29 OF 33 SHEETS	STA 147+50.00 TO STA 153+00.00	CONTRACT NO. 76830		ILLINOIS FED. AID PROJECT			
		CHECKED -	REVISED -										
		DATE -	REVISED -										