


PROPOSED STORM SEWER PROFILE

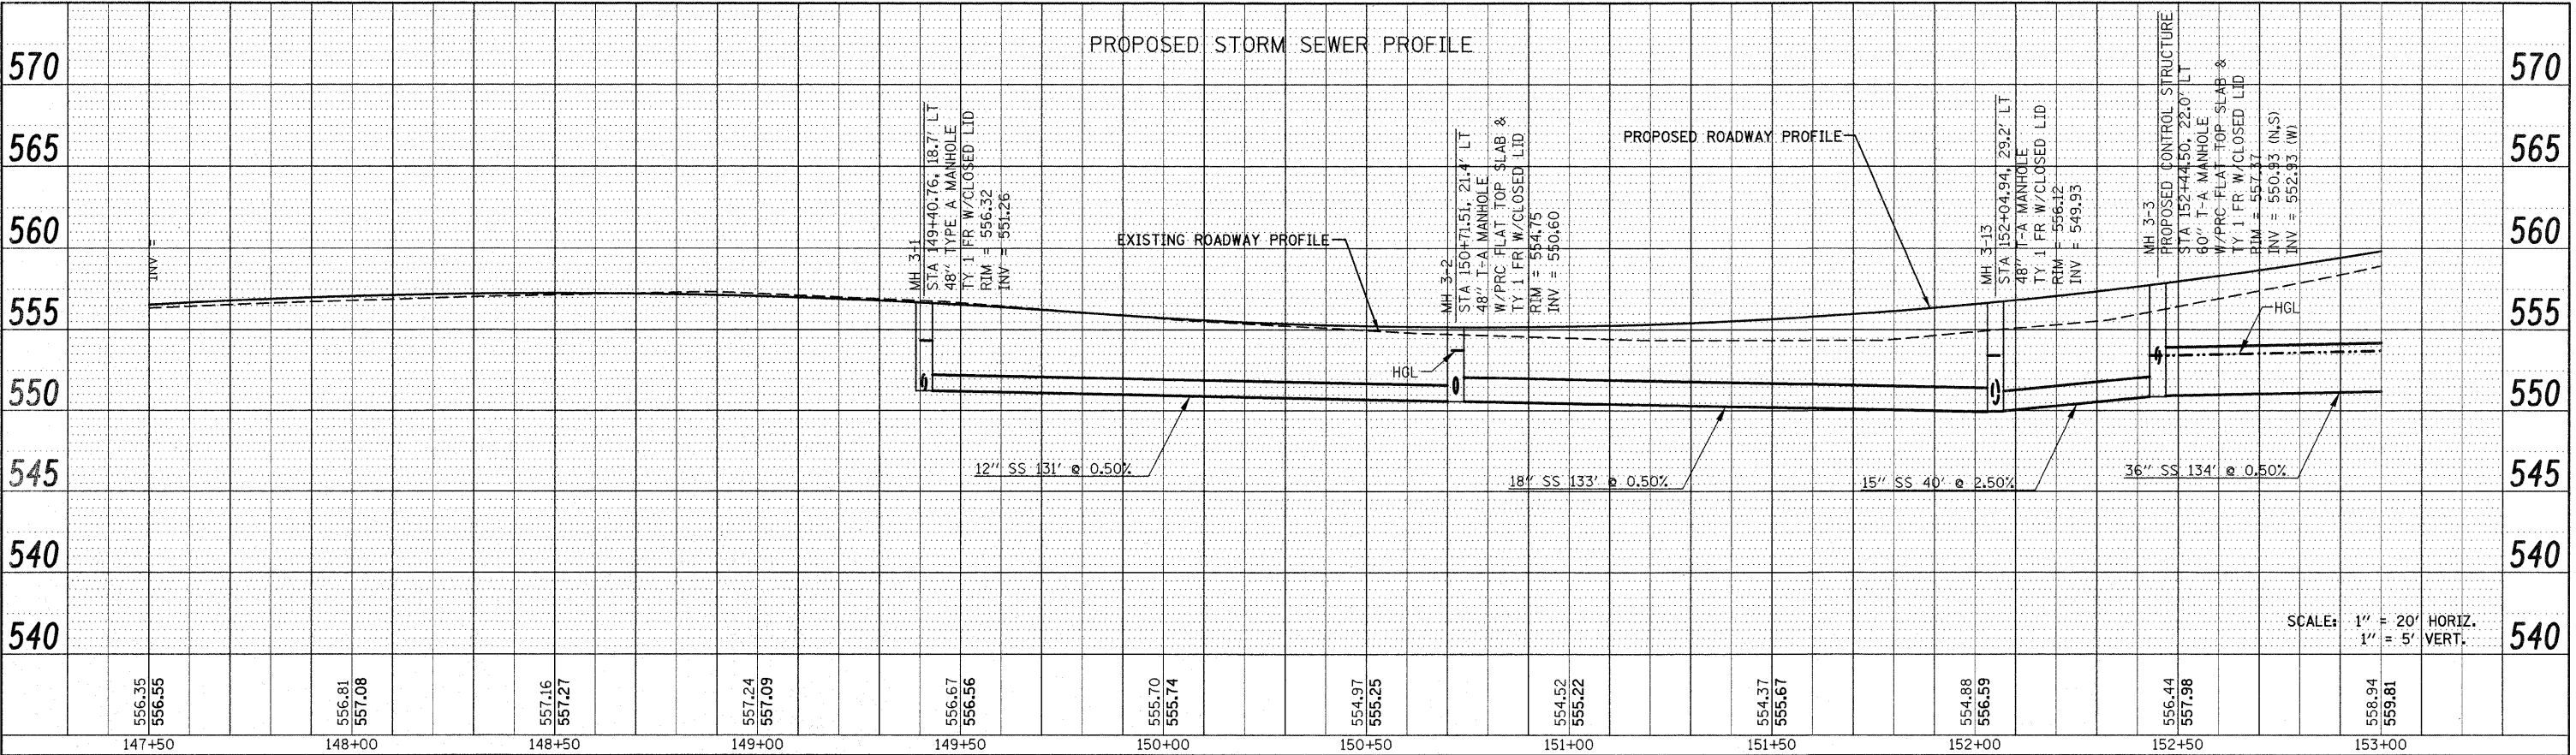

SCALE: 1" = 20' HORIZ.
1" = 5' VERT.

PLAN	SURVEYED	BY	DATE
	PLOTTED		
	CHECKED		
	DATE		
	NO.		

PROFILE	SURVEYED	BY	DATE
	PLOTTED		
	CHECKED		
	DATE		
	NO.		

FILE NAME = P:\Projects\513501\CADD\DGN\0876830-shit-d	USER NAME = default	DESIGNED -	REVISED -	STATE OF ILLINOIS DEPARTMENT OF TRANSPORTATION	DRAINAGE AND UTILITY PROFILE IL ROUTE 159	F.A.P. RTE. 600	SECTION 60-(30,31,128)-1	COUNTY MADISON/ST. CLAIR	TOTAL SHEETS 399	SHEET NO. 118	
PLOT SCALE = 20,0000 ' / IN.	DATE	DRAWN -	REVISED -			SCALE: 1" = 20'	SHEET NO. 30 OF 33 SHEETS	STA 147+50.00 TO STA 153+00.00	CONTRACT NO. 76830		
PLOT DATE = 12/17/2009		CHECKED -	REVISED -			FED. ROAD DIST. NO. ILLINOIS FED. AID PROJECT					
		DATE	REVISED -								