


PLAN SURVEYED BY DATE
 PLOTTED BY DATE
 CHECKED BY DATE
 RT. OF WAY CHECKED BY DATE
 NO. CAD FILE NAME

PROFILE SURVEYED BY DATE
 PLOTTED BY DATE
 CHECKED BY DATE
 B.M. NOTED BY DATE
 STRUCTURE NOTATION CHFD
 NO.

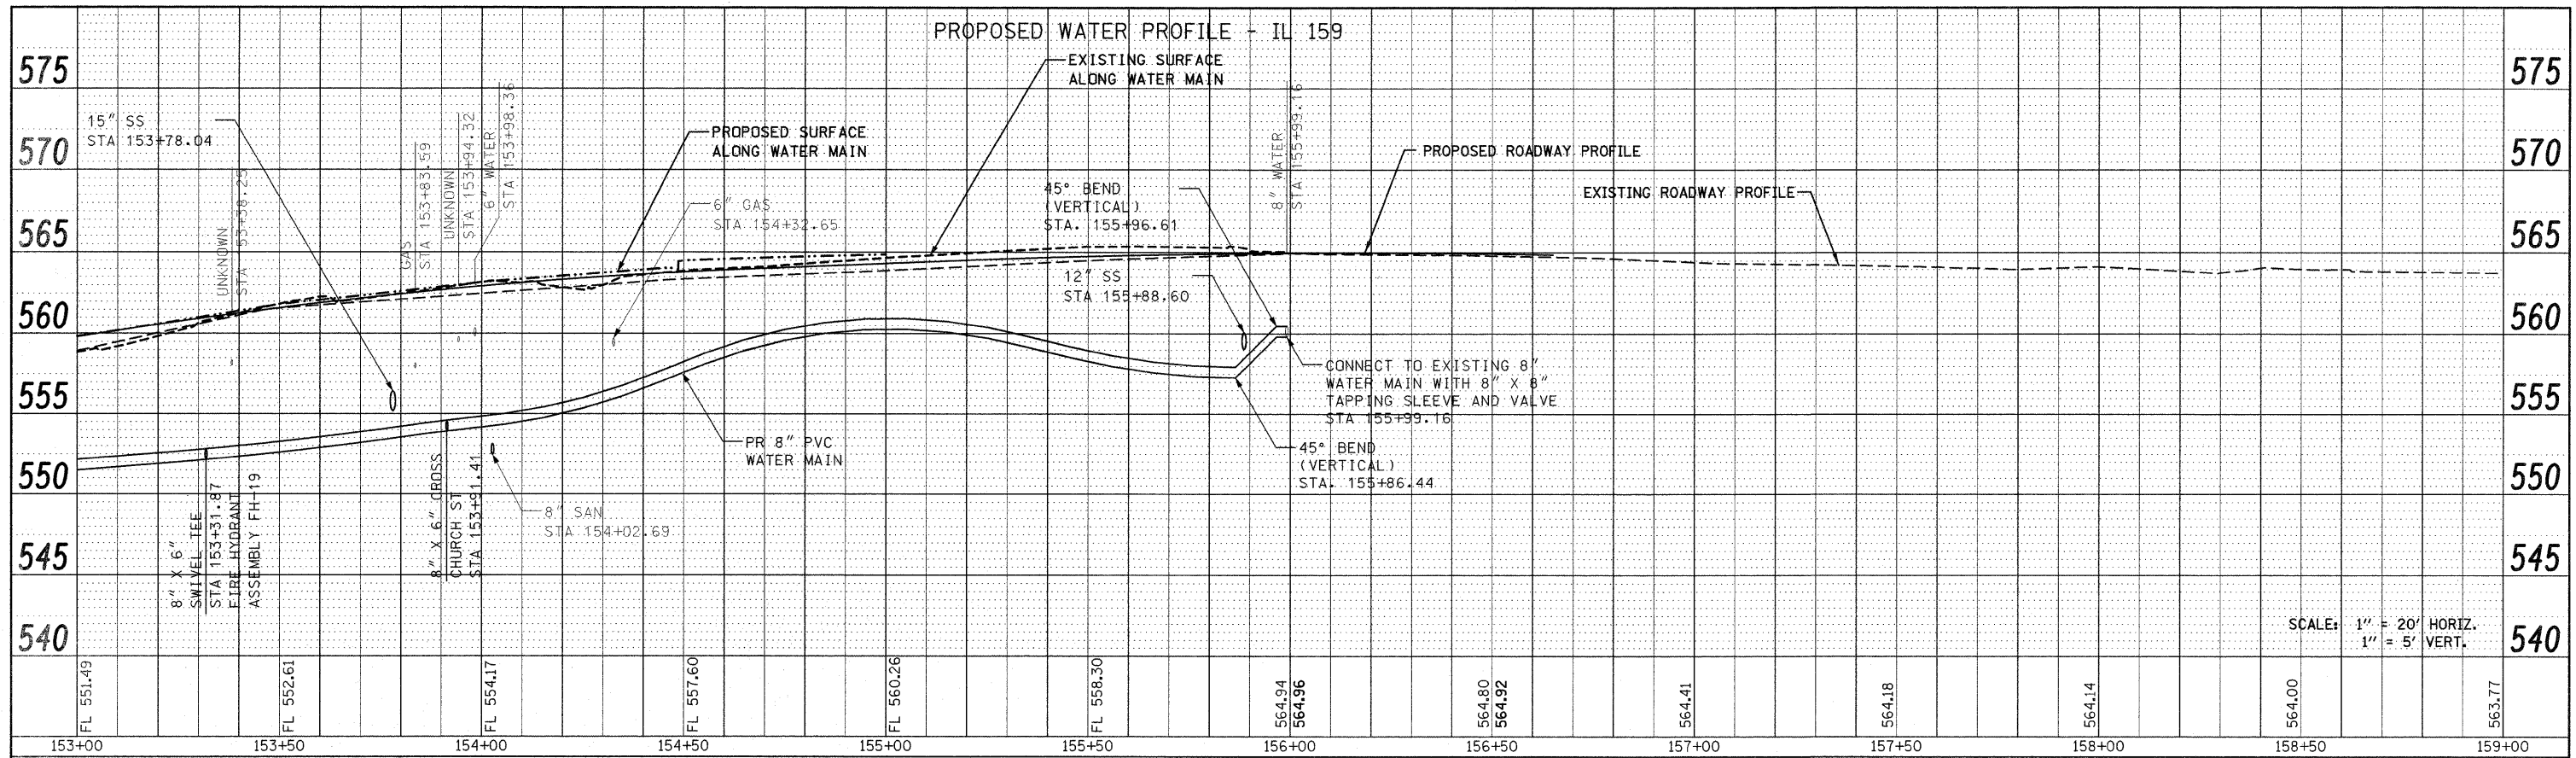

SCALE: 1" = 20' HORIZ.
 1" = 5' VERT.

FILE NAME = P:\Projects\513501\CADD\DCN\0676830-sht-d	USER NAME = default	DESIGNED -	REVISD -	STATE OF ILLINOIS DEPARTMENT OF TRANSPORTATION	DRAINAGE AND UTILITY PROFILE IL ROUTE 159		F.A.P. RTE. 600	SECTION 60-(30,31,128)-1	COUNTY MADISON/ST. CLAIR	TOTAL SHEETS 399	SHEET NO. 120	
PLOT SCALE = 20.0000' / IN.	PLOT DATE = 12/17/2009	DRAWN -	REVISD -		SCALE: 1" = 20'	SHEET NO. 32 OF 33 SHEETS	STA 153+00.00 TO STA 156+02.00	CONTRACT NO. 76830				
		CHECKED -	REVISD -		FED. ROAD DIST. NO. ILLINOIS FED. AID PROJECT							
		DATE -	REVISD -									