



PLAN	SURVEYED	DATE
	PLOTTED	BY
	CHECKED	
	RT. OF WAY CHECKED	
	NO. _____	
	CADD FILE NAME	

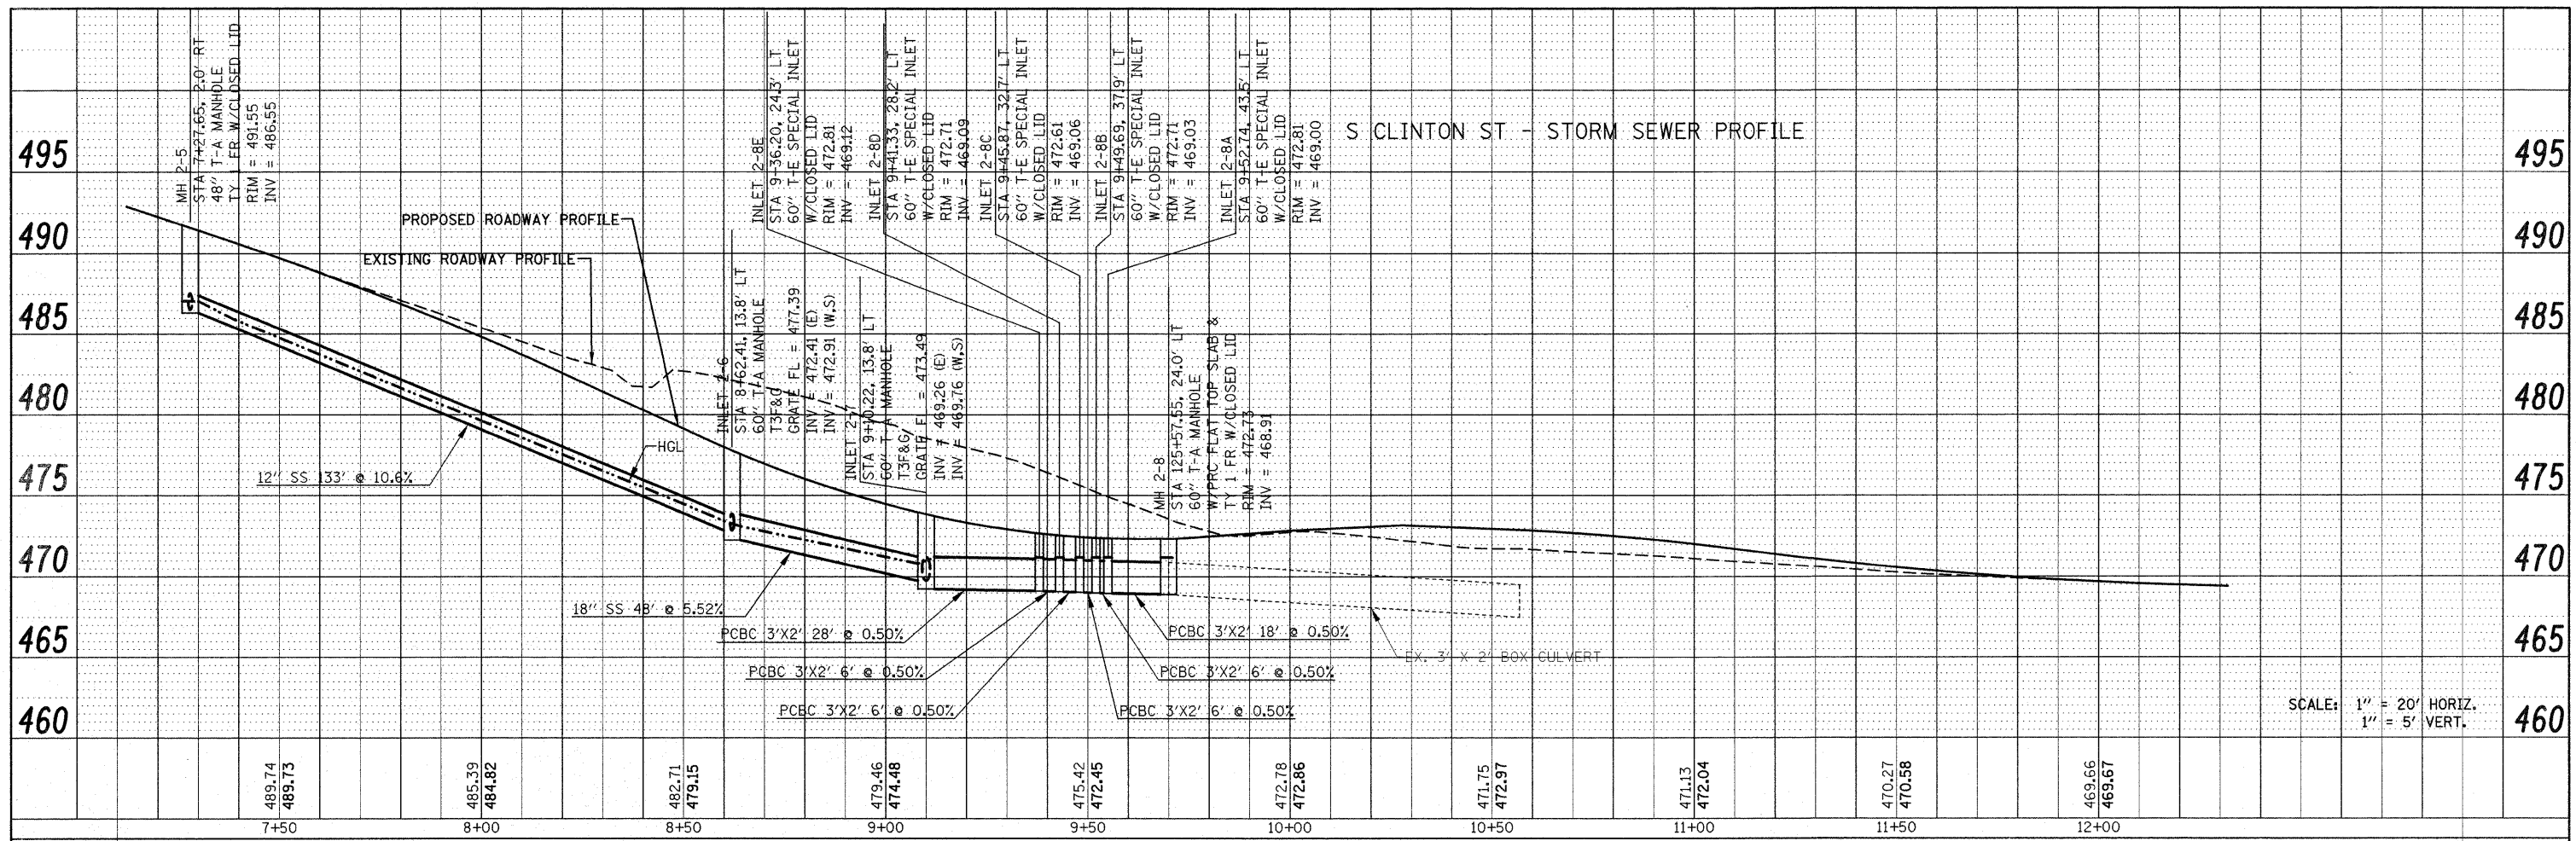

PROFILE	SURVEYED	DATE
	PLOTTED	BY
	CHECKED	
	STRUCTURE NOTATION CHD	
	NO. _____	

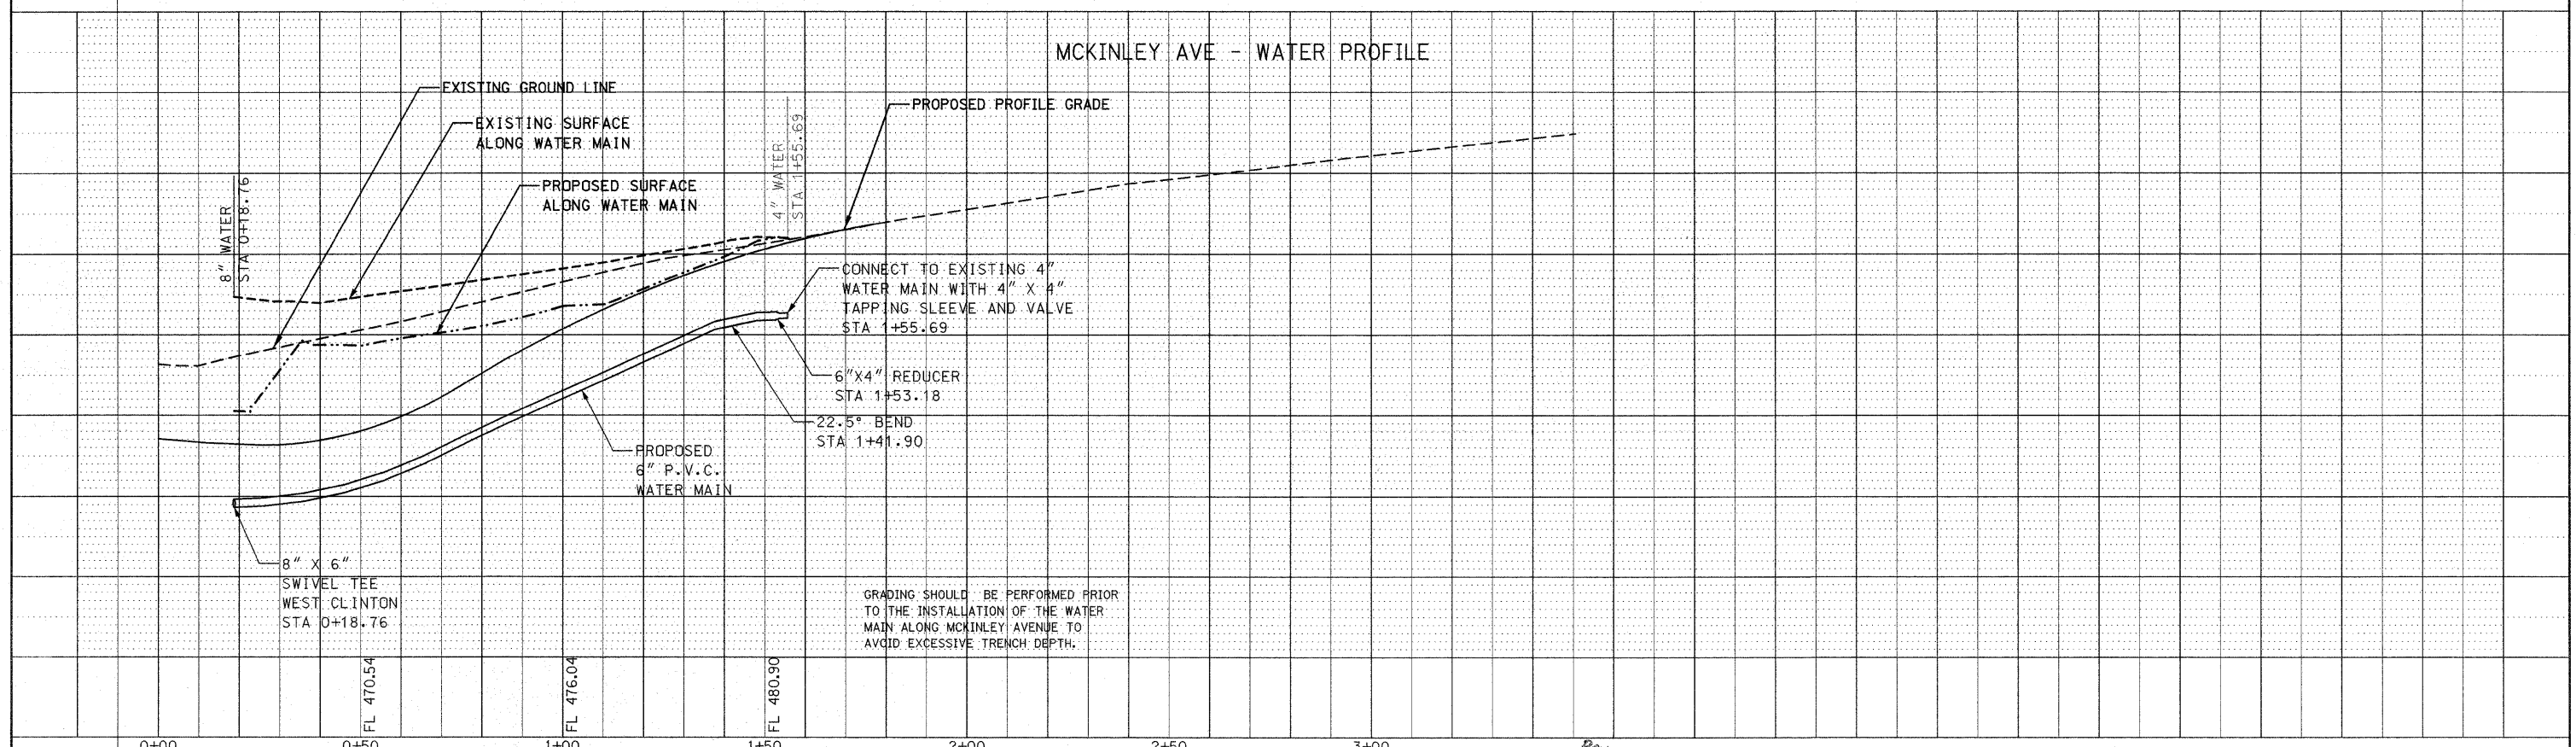

FILE NAME = pi\projects\51350\cadd\adgn\0876830-shd-d	USER NAME = default aim-sideroads.dgn	DESIGNED - DRAWN - CHECKED - DATE -	REVISED - REVISED - REVISED - REVISED -	STATE OF ILLINOIS DEPARTMENT OF TRANSPORTATION	DRAINAGE AND UTILITY SIDE ROAD PROFILES S. CLINTON ST. AND MCKINLEY AVE.	F.A.P. RTE. 600	SECTION 60-(30,31,128)-1	COUNTY MADISON/ST. CLAIR	TOTAL SHEETS 399	SHEET NO. 125	CONTRACT NO. 76830
PLOT SCALE = 20.0000' / IN. PLOT DATE = 12/17/2009				SCALE: 1" = 20'	SHEET NO. 4 OF 12 SHEETS	STA N/A	TO STA N/A	FED. ROAD DIST. NO. ILLINOIS FED. AID PROJECT			