



PLAN	SURVEYED	BY	DATE
	PLOTTED		
	CHECKED		
	NO. OF WAY CHECKED		
	CADD FILE NAME		
	NO.		

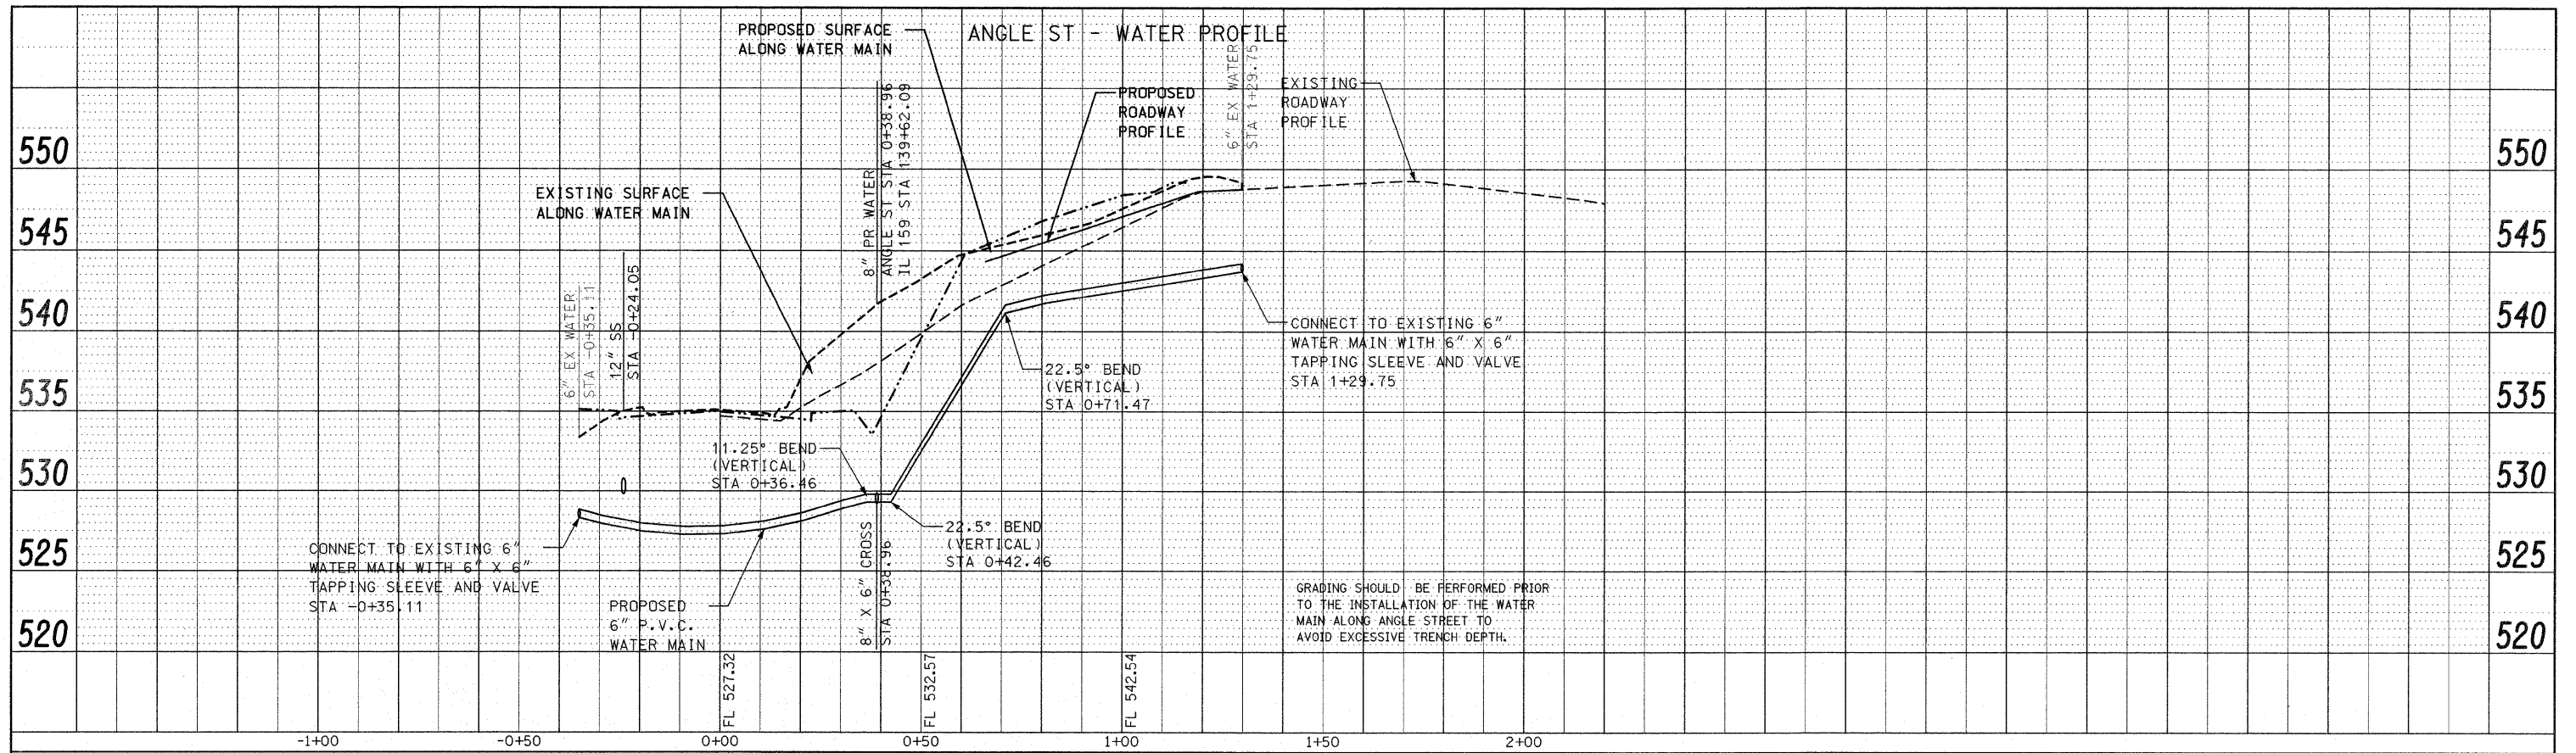

PROFILE	SURVEYED	BY	DATE
	PLOTTED		
	CHECKED		
	NO. OF WAY CHECKED		
	STRUCTURE NOTATION CHFD		
	NO.		

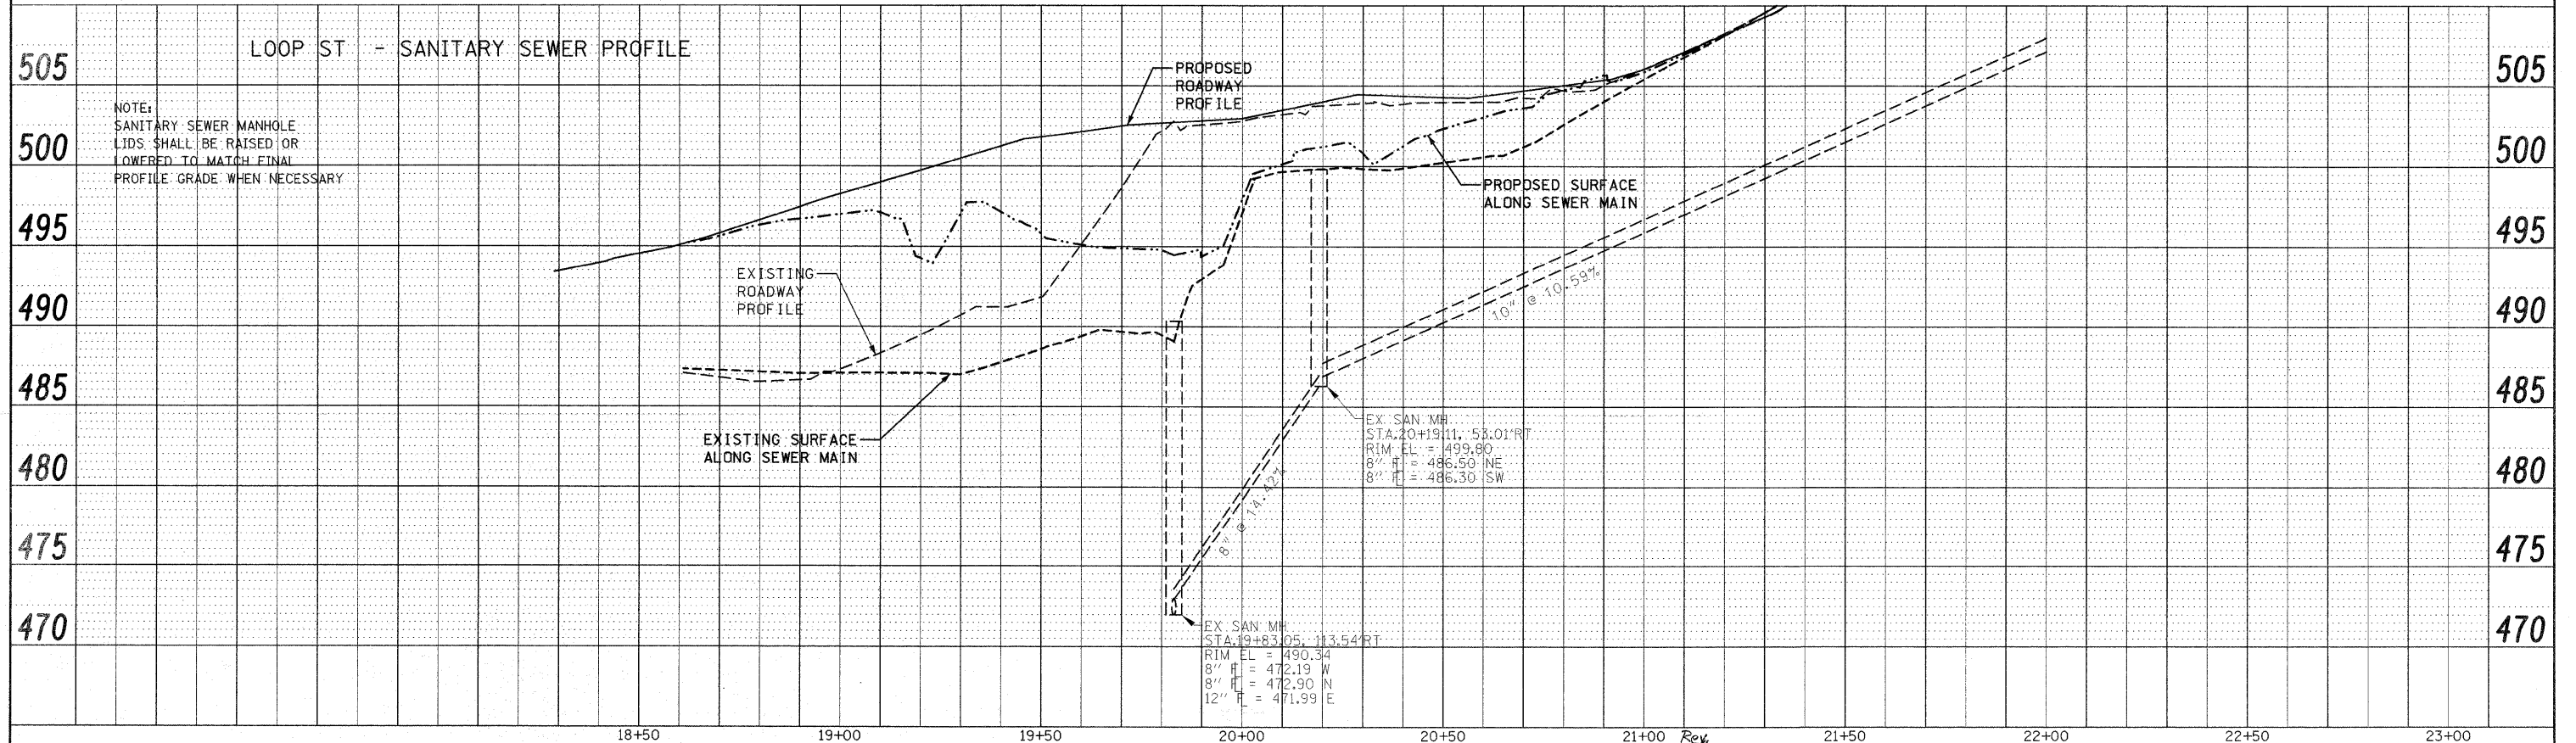

FILE NAME =	USER NAME = default	DESIGNED -	REVISED -	STATE OF ILLINOIS DEPARTMENT OF TRANSPORTATION	DRAINAGE AND UTILITY SIDE ROAD PROFILE ANGLE ST.		F.A.P. RTE.	SECTION	COUNTY	TOTAL SHEETS	SHEET NO.	
pr\projects\513501\cadd\dgn\0876830-shd-d	san-sideroads.dgn	DRAWN -	REVISED -		SCALE: 1" = 20'	SHEET NO. 8 OF 12 SHEETS	STA N/A	600	60-(30,31,128)-1	MADISON/ST. CLAIR	399	129
	PLOT SCALE = 20.0000 // IN.	CHECKED -	REVISED -									
	PLOT DATE = 12/17/2009	DATE -	REVISED -					FED. ROAD DIST. NO.	ILLINOIS FED. AID PROJECT			CONTRACT NO. 76830