


PLAN	SURVEYED	DATE
	PLOTTED	BY
	CHECKED	
	RT. OF WAY CHECKED	
	CADD FILE NAME	
	NO.	

PROFILE	SURVEYED	DATE
	PLOTTED	BY
	CHECKED	
	MAN. NOTED	
	STRUCTURE NOTATIONS OK'D	
	NO.	

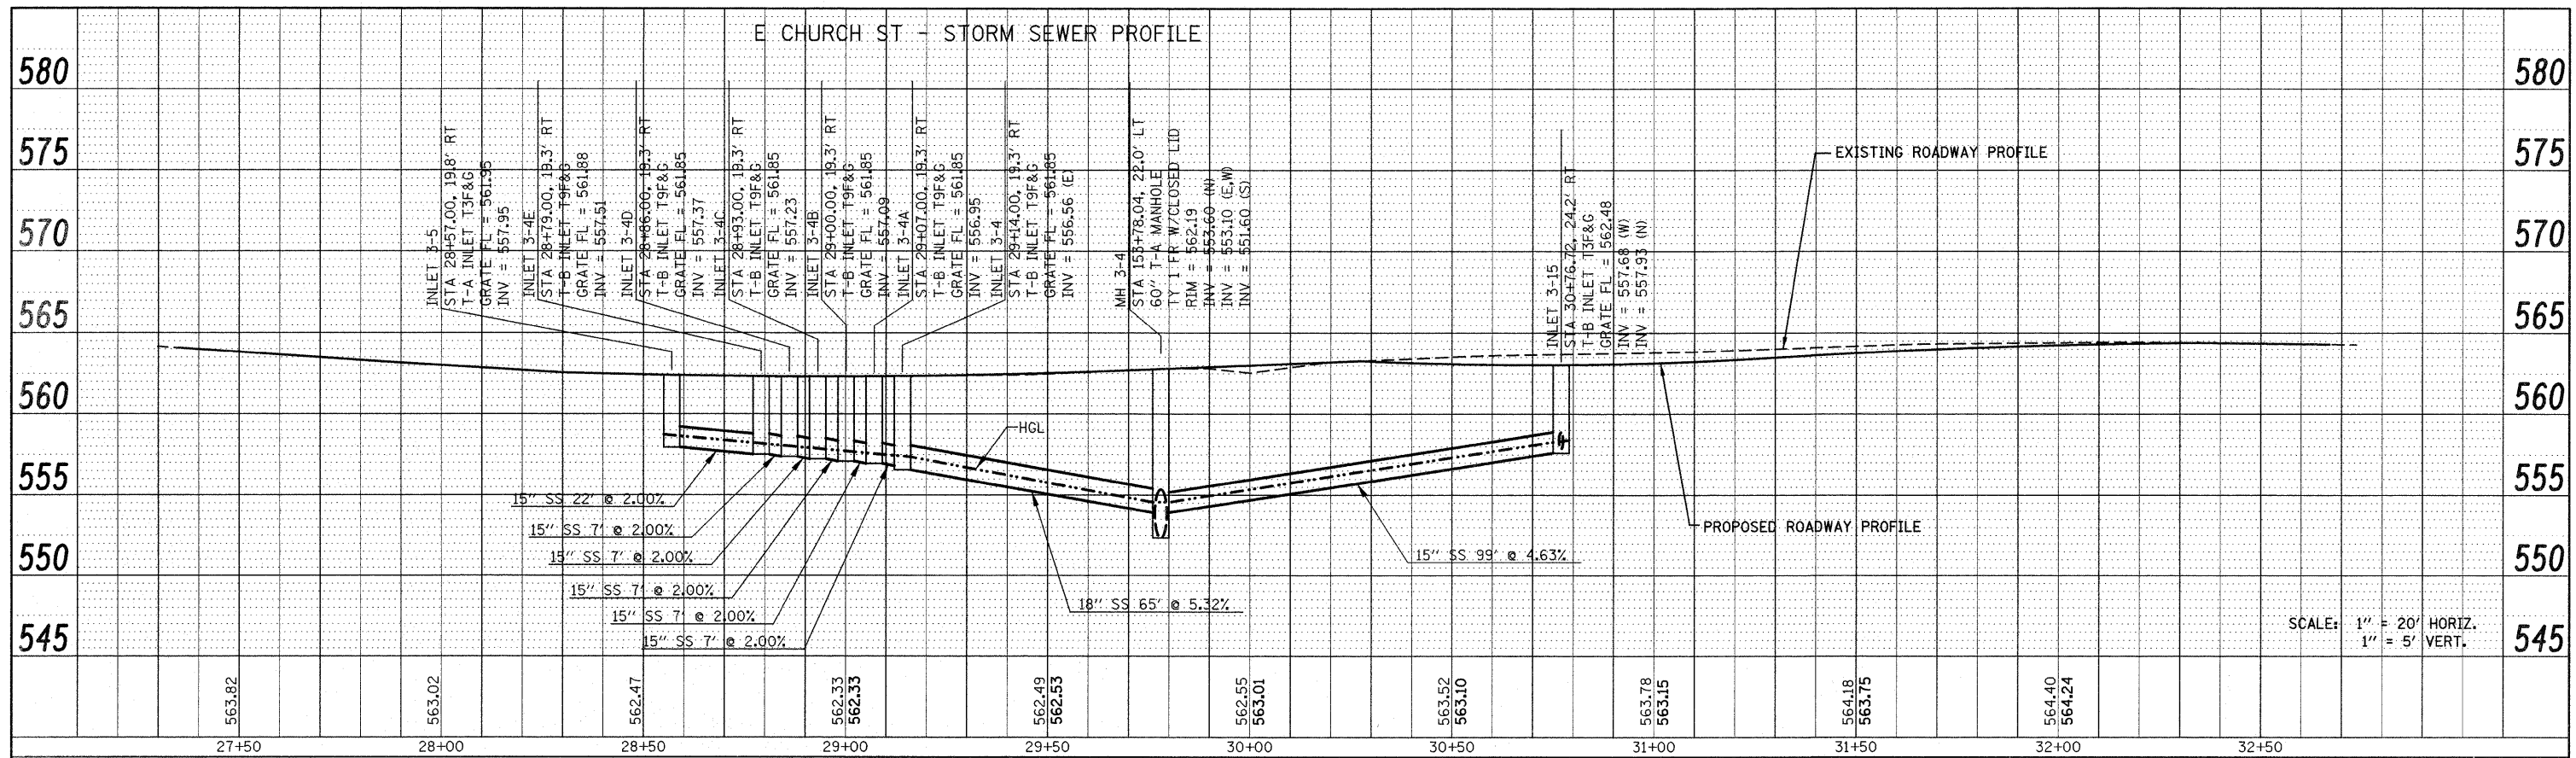

SCALE: 1" = 20' HORIZ.
1" = 5' VERT.

FILE NAME =	USER NAME = default	DESIGNED -	REVISED -	STATE OF ILLINOIS DEPARTMENT OF TRANSPORTATION	DRAINAGE AND UTILITY SIDE ROAD PROFILE E. CHURCH ST.	F.A.P. RTE.	SECTION	COUNTY	TOTAL SHEETS	SHEET NO.
pi\projects\513501\cadd\dgn\0876830-sh1.dgn	rain:side:roads.dgn	DRAWN -	REVISED -			600	60-(30,31,128)-1	MADISON/ST. CLAIR	399	133
PLOT SCALE = 20.0000' / 1" IN.		CHECKED -	REVISED -			CONTRACT NO. 76830				
PLOT DATE = 12/17/2009		DATE -	REVISED -			FED. ROAD DIST. NO. ILLINOIS/FED. AID PROJECT				