
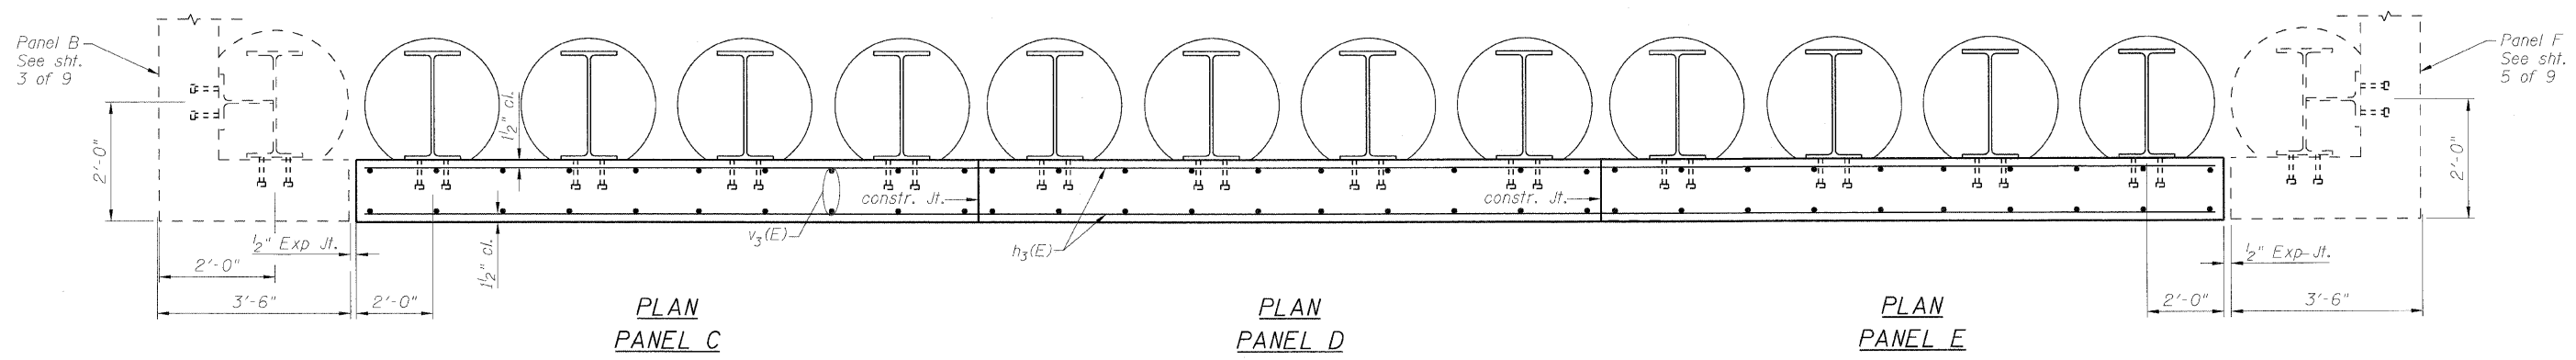


STATE OF ILLINOIS
DEPARTMENT OF TRANSPORTATION

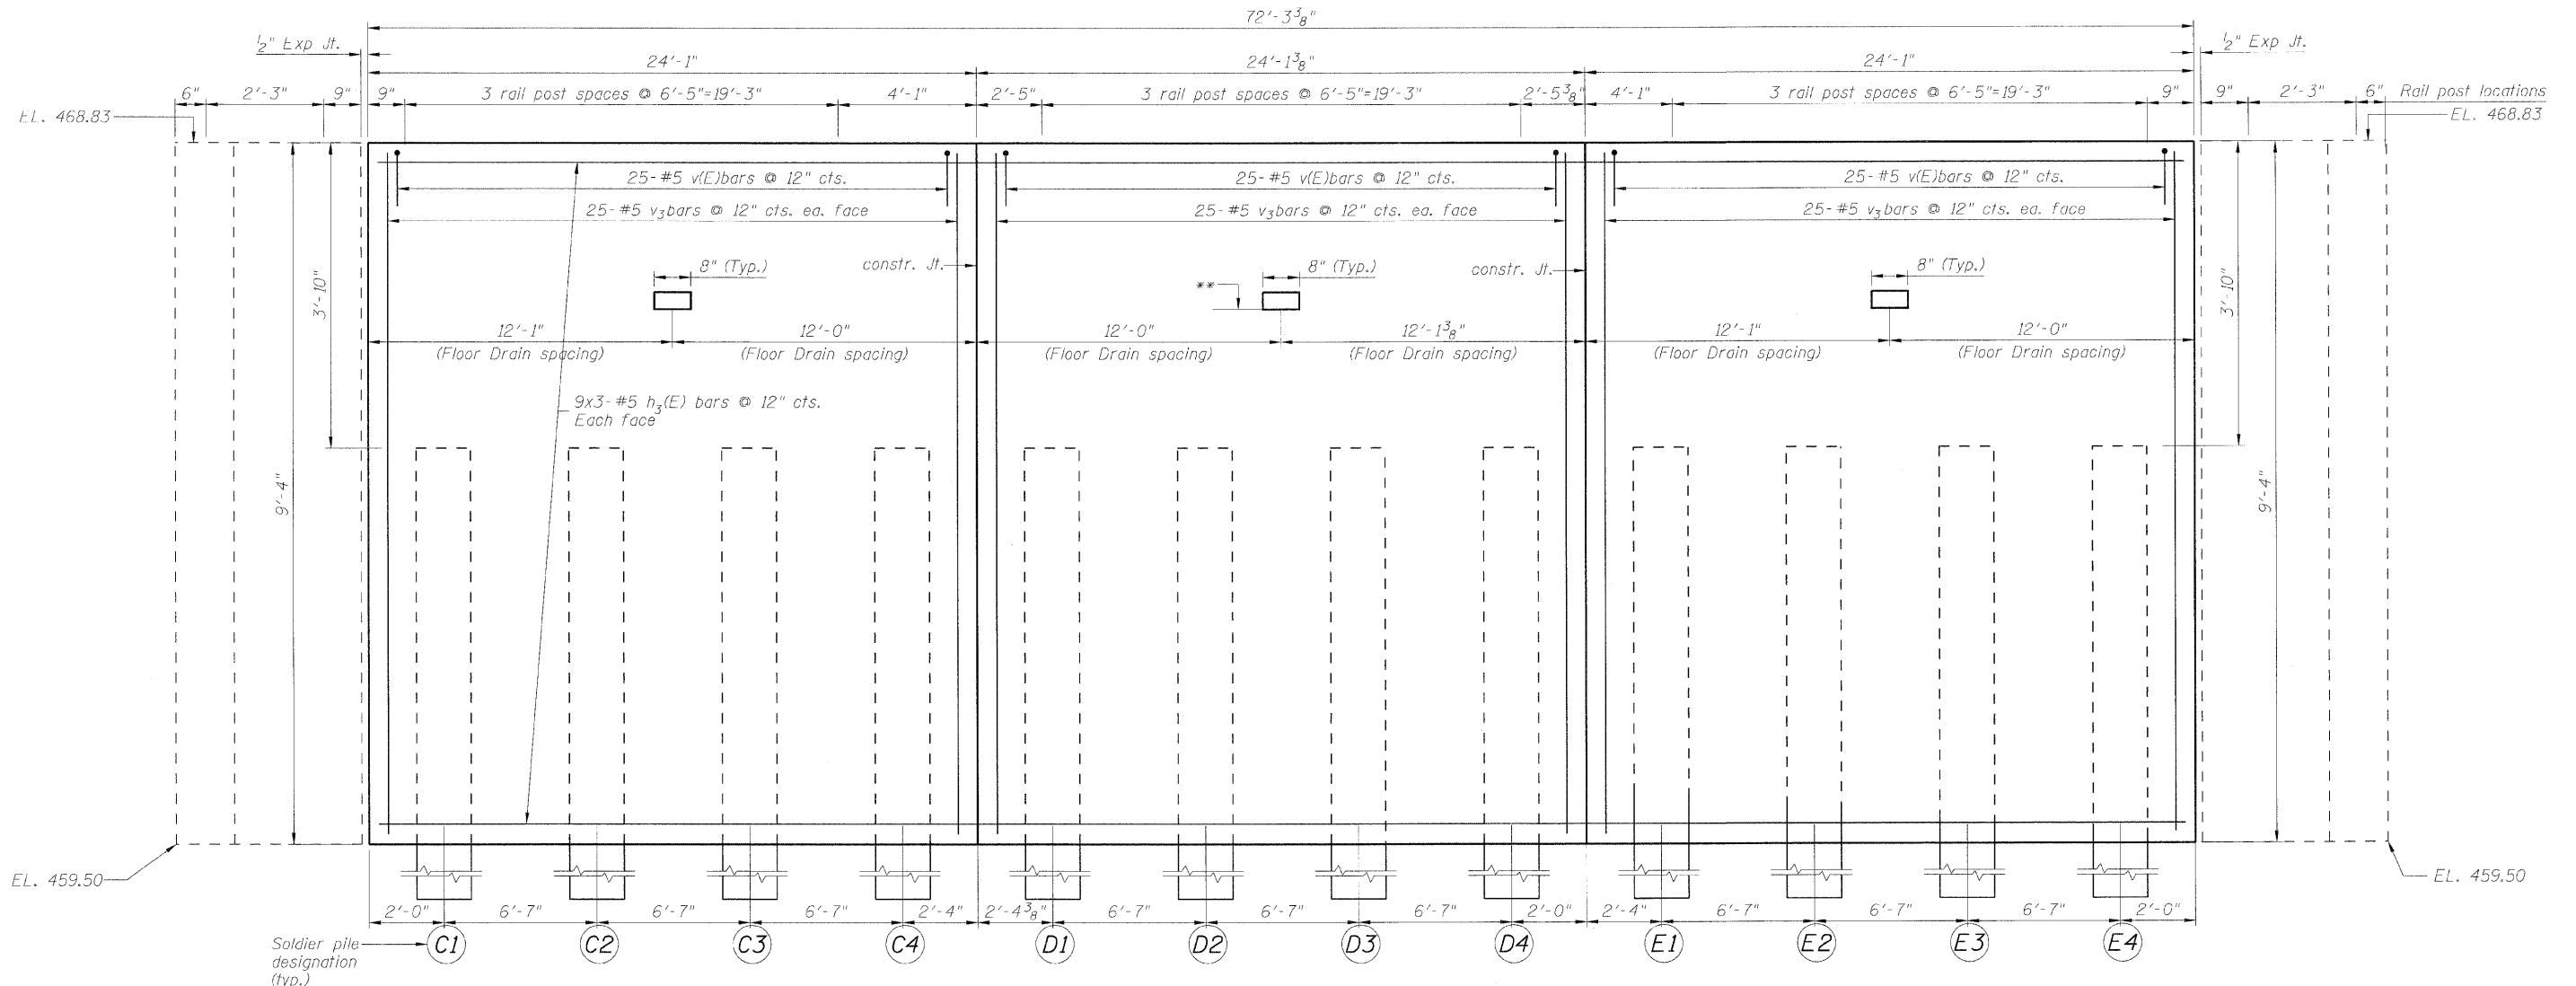

DESIGNED - KRG
CHECKED - MJK
DRAWN - GSJ
CHECKED - MJK

Min. bar laps
(unless noted otherwise)
5 bar = 1'-8"

Note: For cross section thru panels & Soldier pile data See. sht. 7 of 9. For Expansion Jt. details see 6 of 9. For Floor drain details see sht. 2 of 9.

** Ground surface behind the wall (Typ.)

PANELS C & D & E

SHEET NO. 4 9 SHEETS	F.A.P. RTE.	SECTION	COUNTY	TOTAL SHEETS	SHEET NO.
	600	60-(30,31,128)-1	St. Clair/Madison	399	260
RETAINING WALL 1			CONTRACT NO. 76830		
FED. ROAD DIST. NO. -		ILLINOIS FED. AID PROJECT			

MID-AMERICA ENGINEERING SERVICES