


DATE	
BY	
SURVEY	
NOTE BOOK	
NO.	

DATE	
BY	
SURVEY	
NOTE BOOK	
NO.	

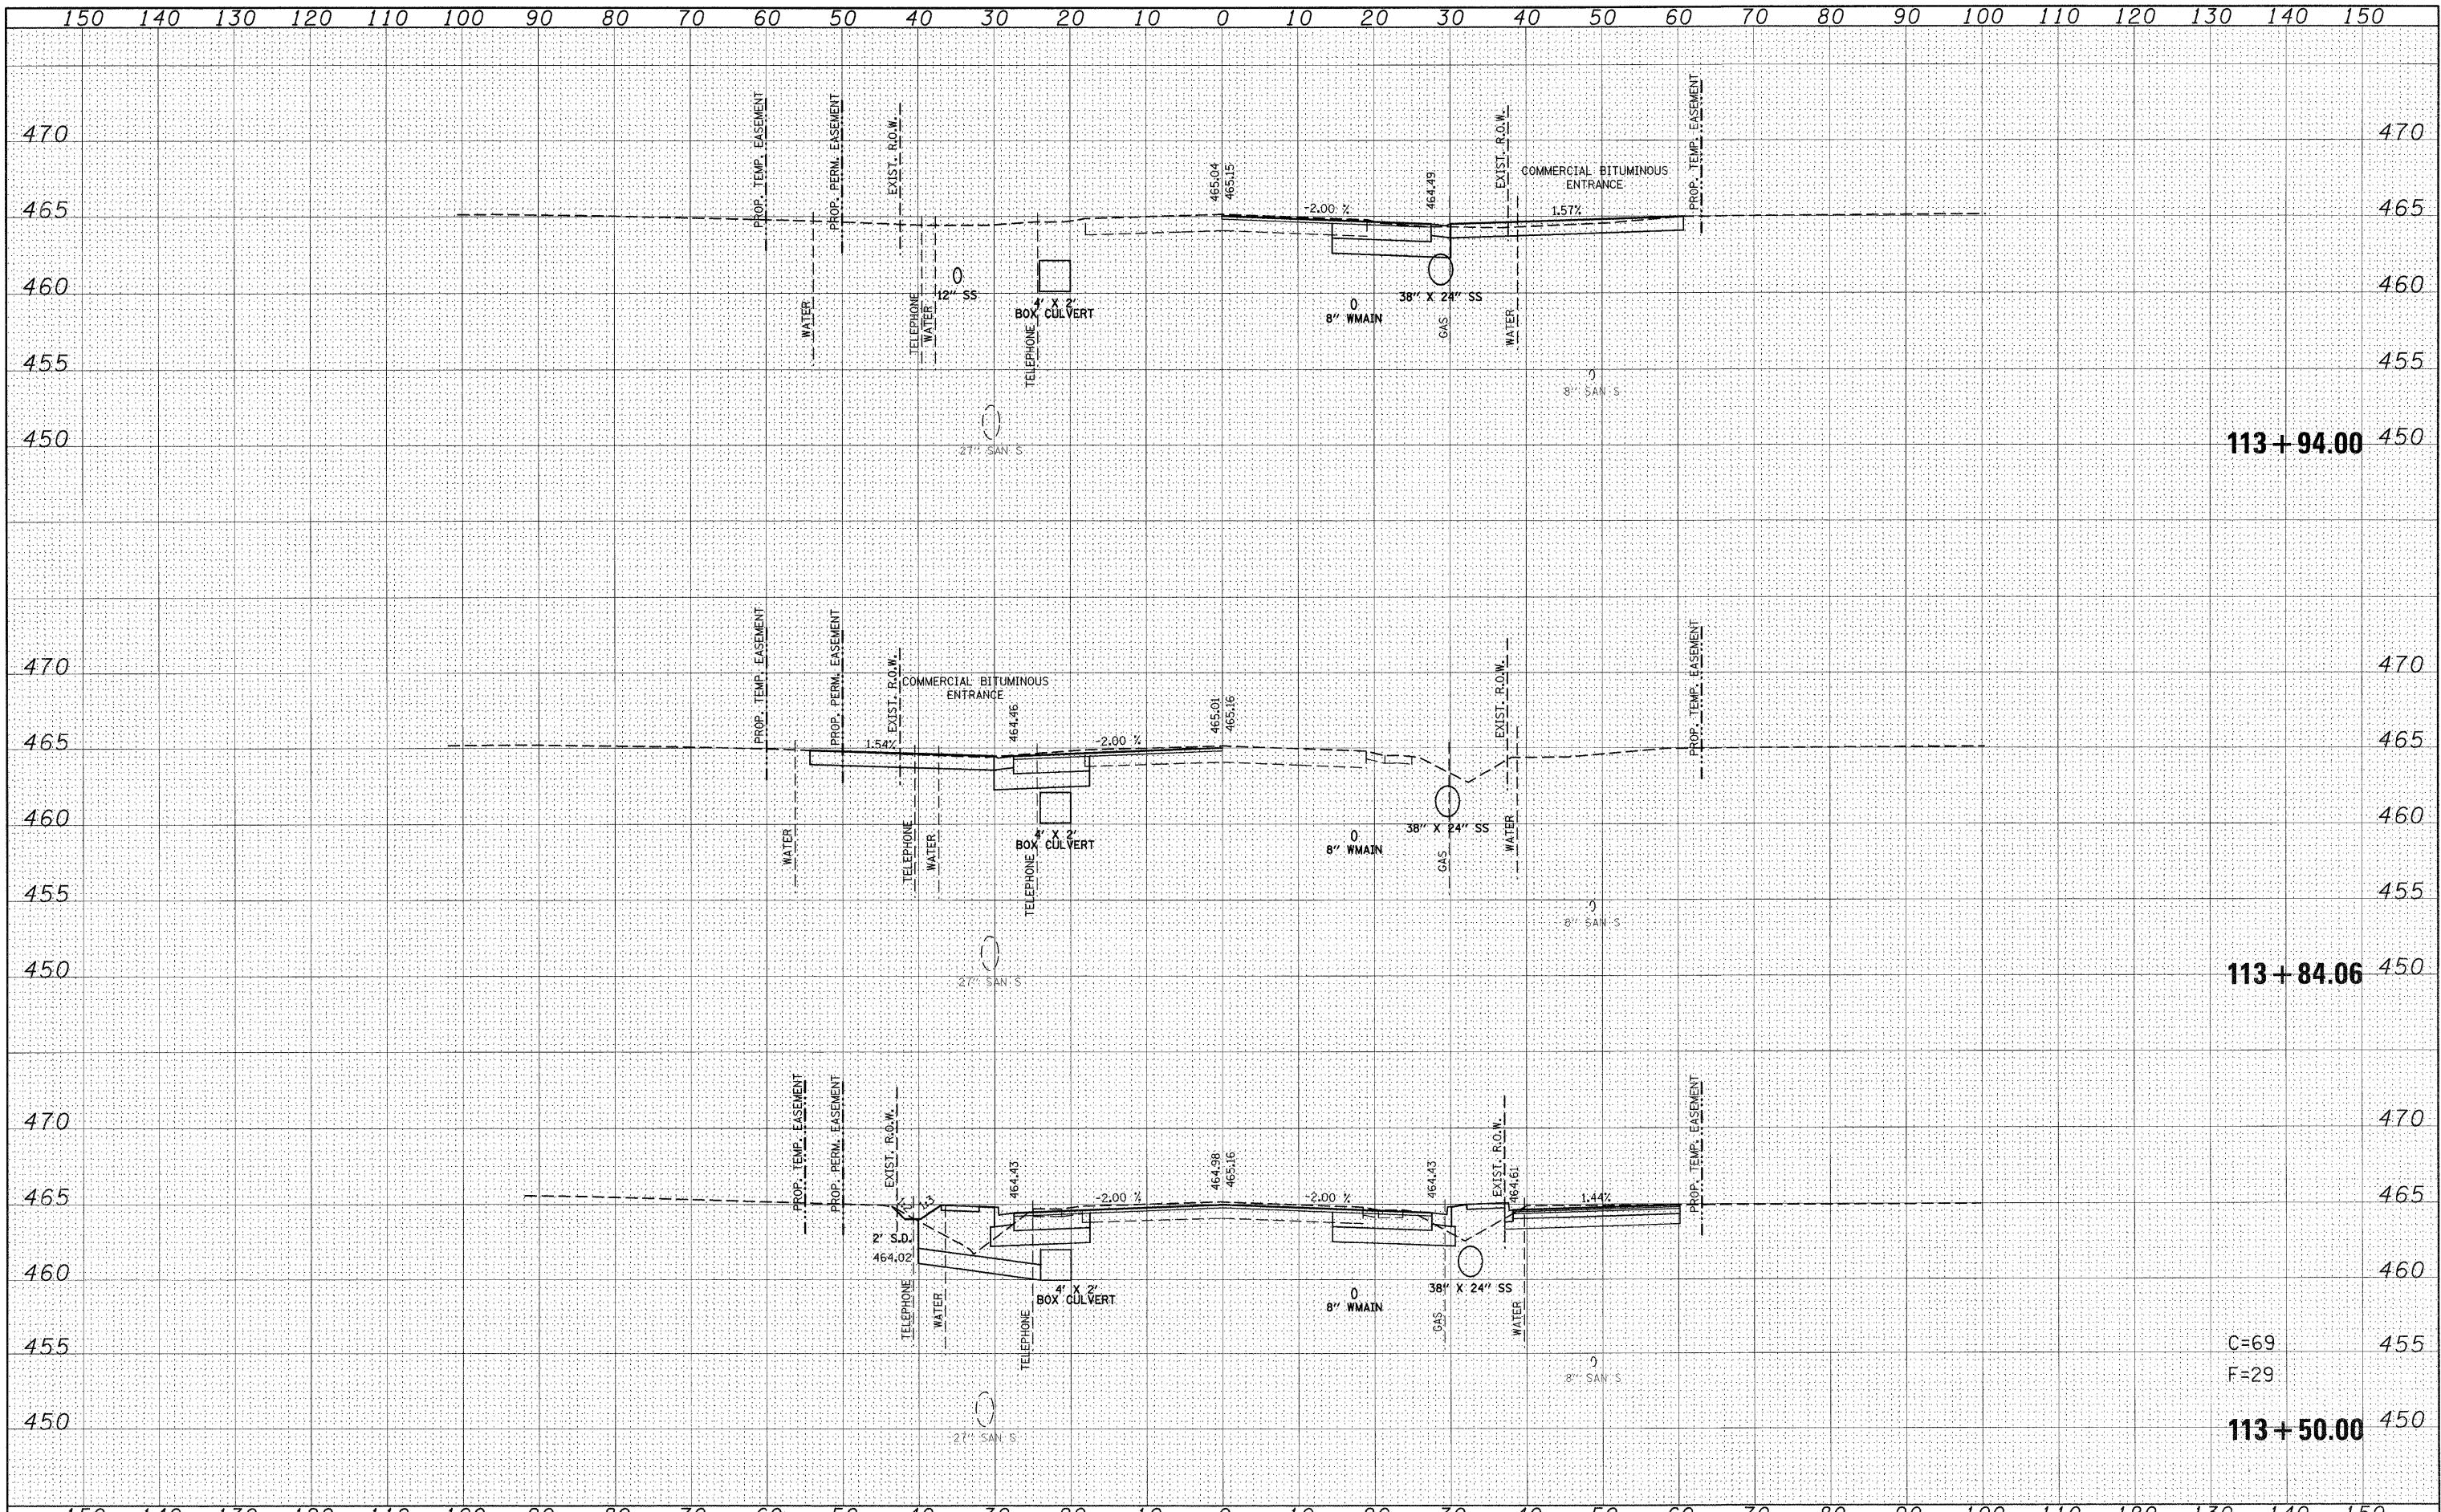

FILE NAME =	USER NAME = default	DESIGNED -	REVISED -	<b>STATE OF ILLINOIS</b> <b>DEPARTMENT OF TRANSPORTATION</b>	<b>IL ROUTE 159</b> <b>MAINLINE CROSS SECTIONS</b>		F.A.P. RTE.	SECTION	COUNTY	TOTAL SHEETS	SHEET NO.
p:\projects\513581\cadd\dgn\0876830-sht-xssh-1	159.dgn	DRAWN -	REVISED -		600	60-(30,31,128)-1	ST. CLAIR/MADISON	399	293		
PLOT SCALE = 10,0000' / IN.		CHECKED -	REVISED -		SCALE: SHEET NO. 14 OF 120 SHEETS STA. 113+50.00 TO STA. 113+94.00		CONTRACT NO. 76830				
PLOT DATE = 8/24/2009		DATE -	REVISED -		(ILLINOIS) FED. AID PROJECT						