


FINAL	SURVEYED	BY	DATE
NOTE BOOK	TEMPLATE		
AREAS	CHECKED		

ORIGINAL	SURVEYED	BY	DATE
NOTE BOOK	TEMPLATE		
AREAS	CHECKED		

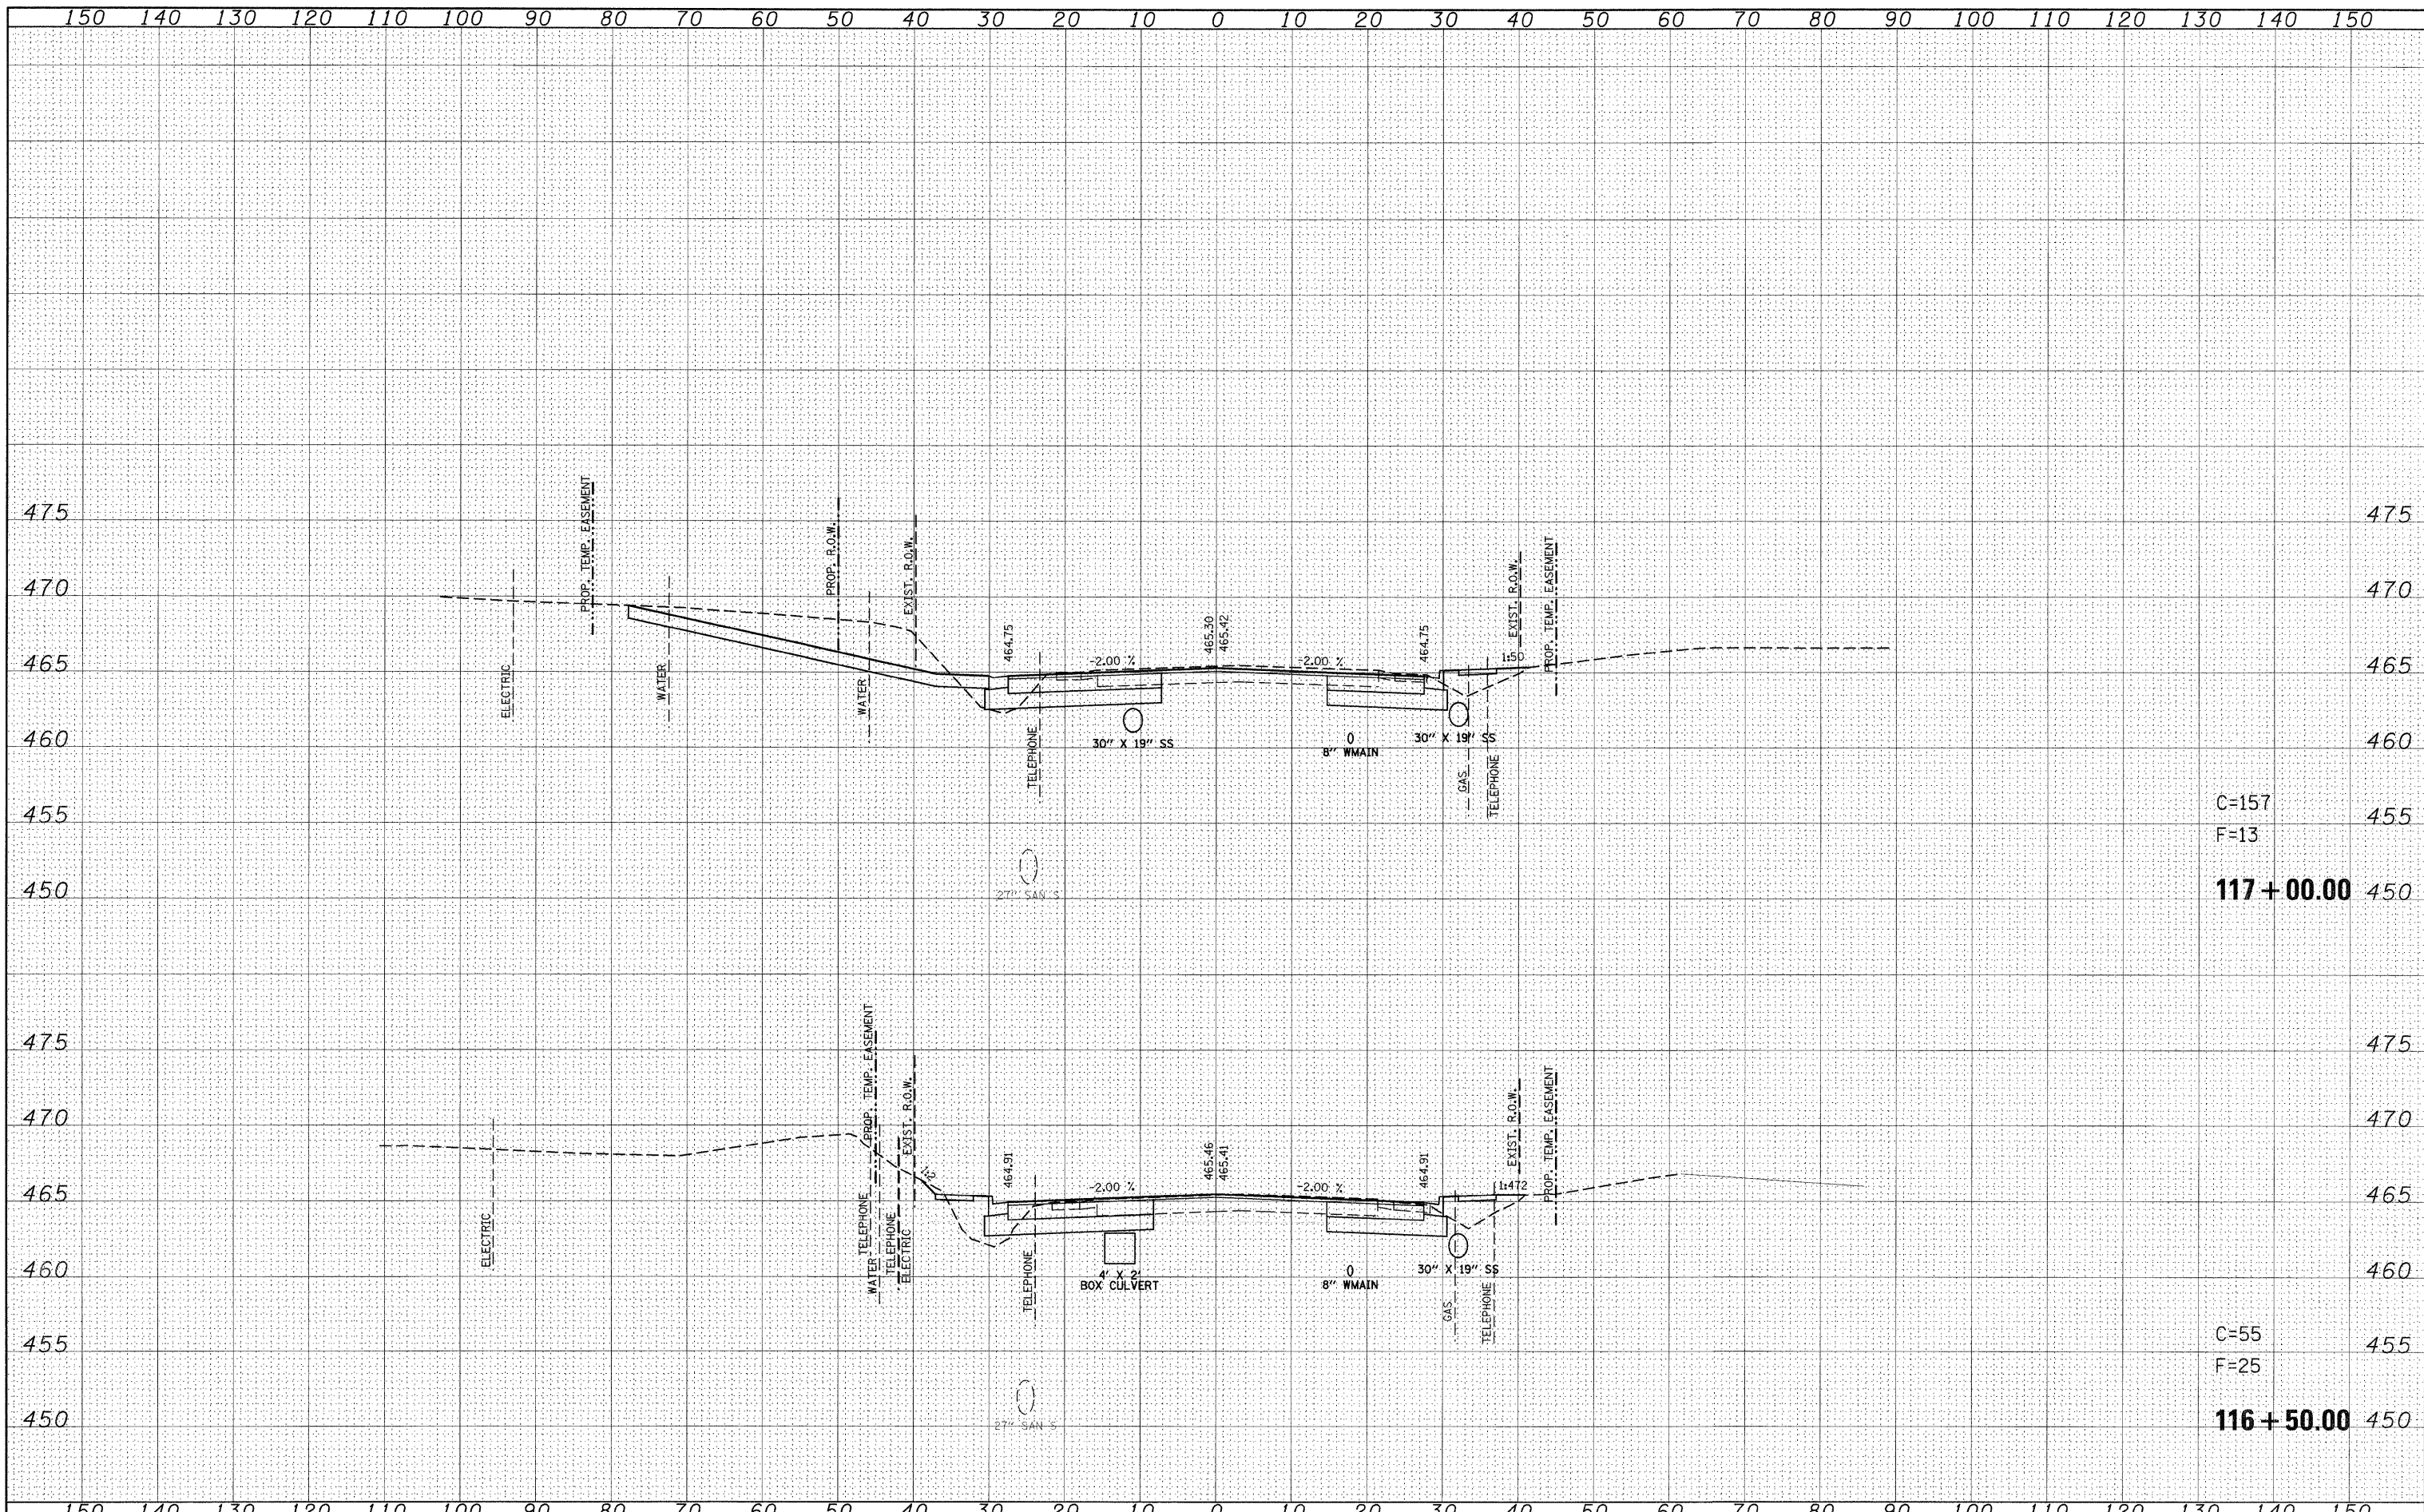

C=157  
F=13  
**117+00.00**

C=55  
F=25  
**116+50.00**

FILE NAME =	USER NAME = default	DESIGNED -	REVISED -	<b>STATE OF ILLINOIS DEPARTMENT OF TRANSPORTATION</b>	<b>IL ROUTE 159 MAINLINE CROSS SECTIONS</b>		F.A.P. RTE.	SECTION	COUNTY	TOTAL SHEETS	SHEET NO.
pr\projects\1513501\cadd\dgn\d876830-sht-ssht-1159.dgn	PLOT SCALE = 10.0000' / IN.	DRAWN -	REVISED -		600	60-(30,31,128)-1	ST. CLAIR/MADISON	399	296		
PLOT DATE = 6/24/2009	DATE -	CHECKED -	REVISED -		SCALE:	SHEET NO. 17 OF 120 SHEETS	STA. 116+50.00 TO STA. 117+00.00	CONTRACT NO. 76830			
		DATE -	REVISED -		ILLINOIS FED. AID PROJECT						