


FINAL SURVEY	DATE
SURVEYED	
PROF. BOOK	
NOTE BOOK	
TEMPLATE	
AREAS	
AREAS CHECKED	
NO.	

ORIGINAL SURVEY	DATE
SURVEYED	
PROF. BOOK	
NOTE BOOK	
TEMPLATE	
AREAS	
AREAS CHECKED	
NO.	

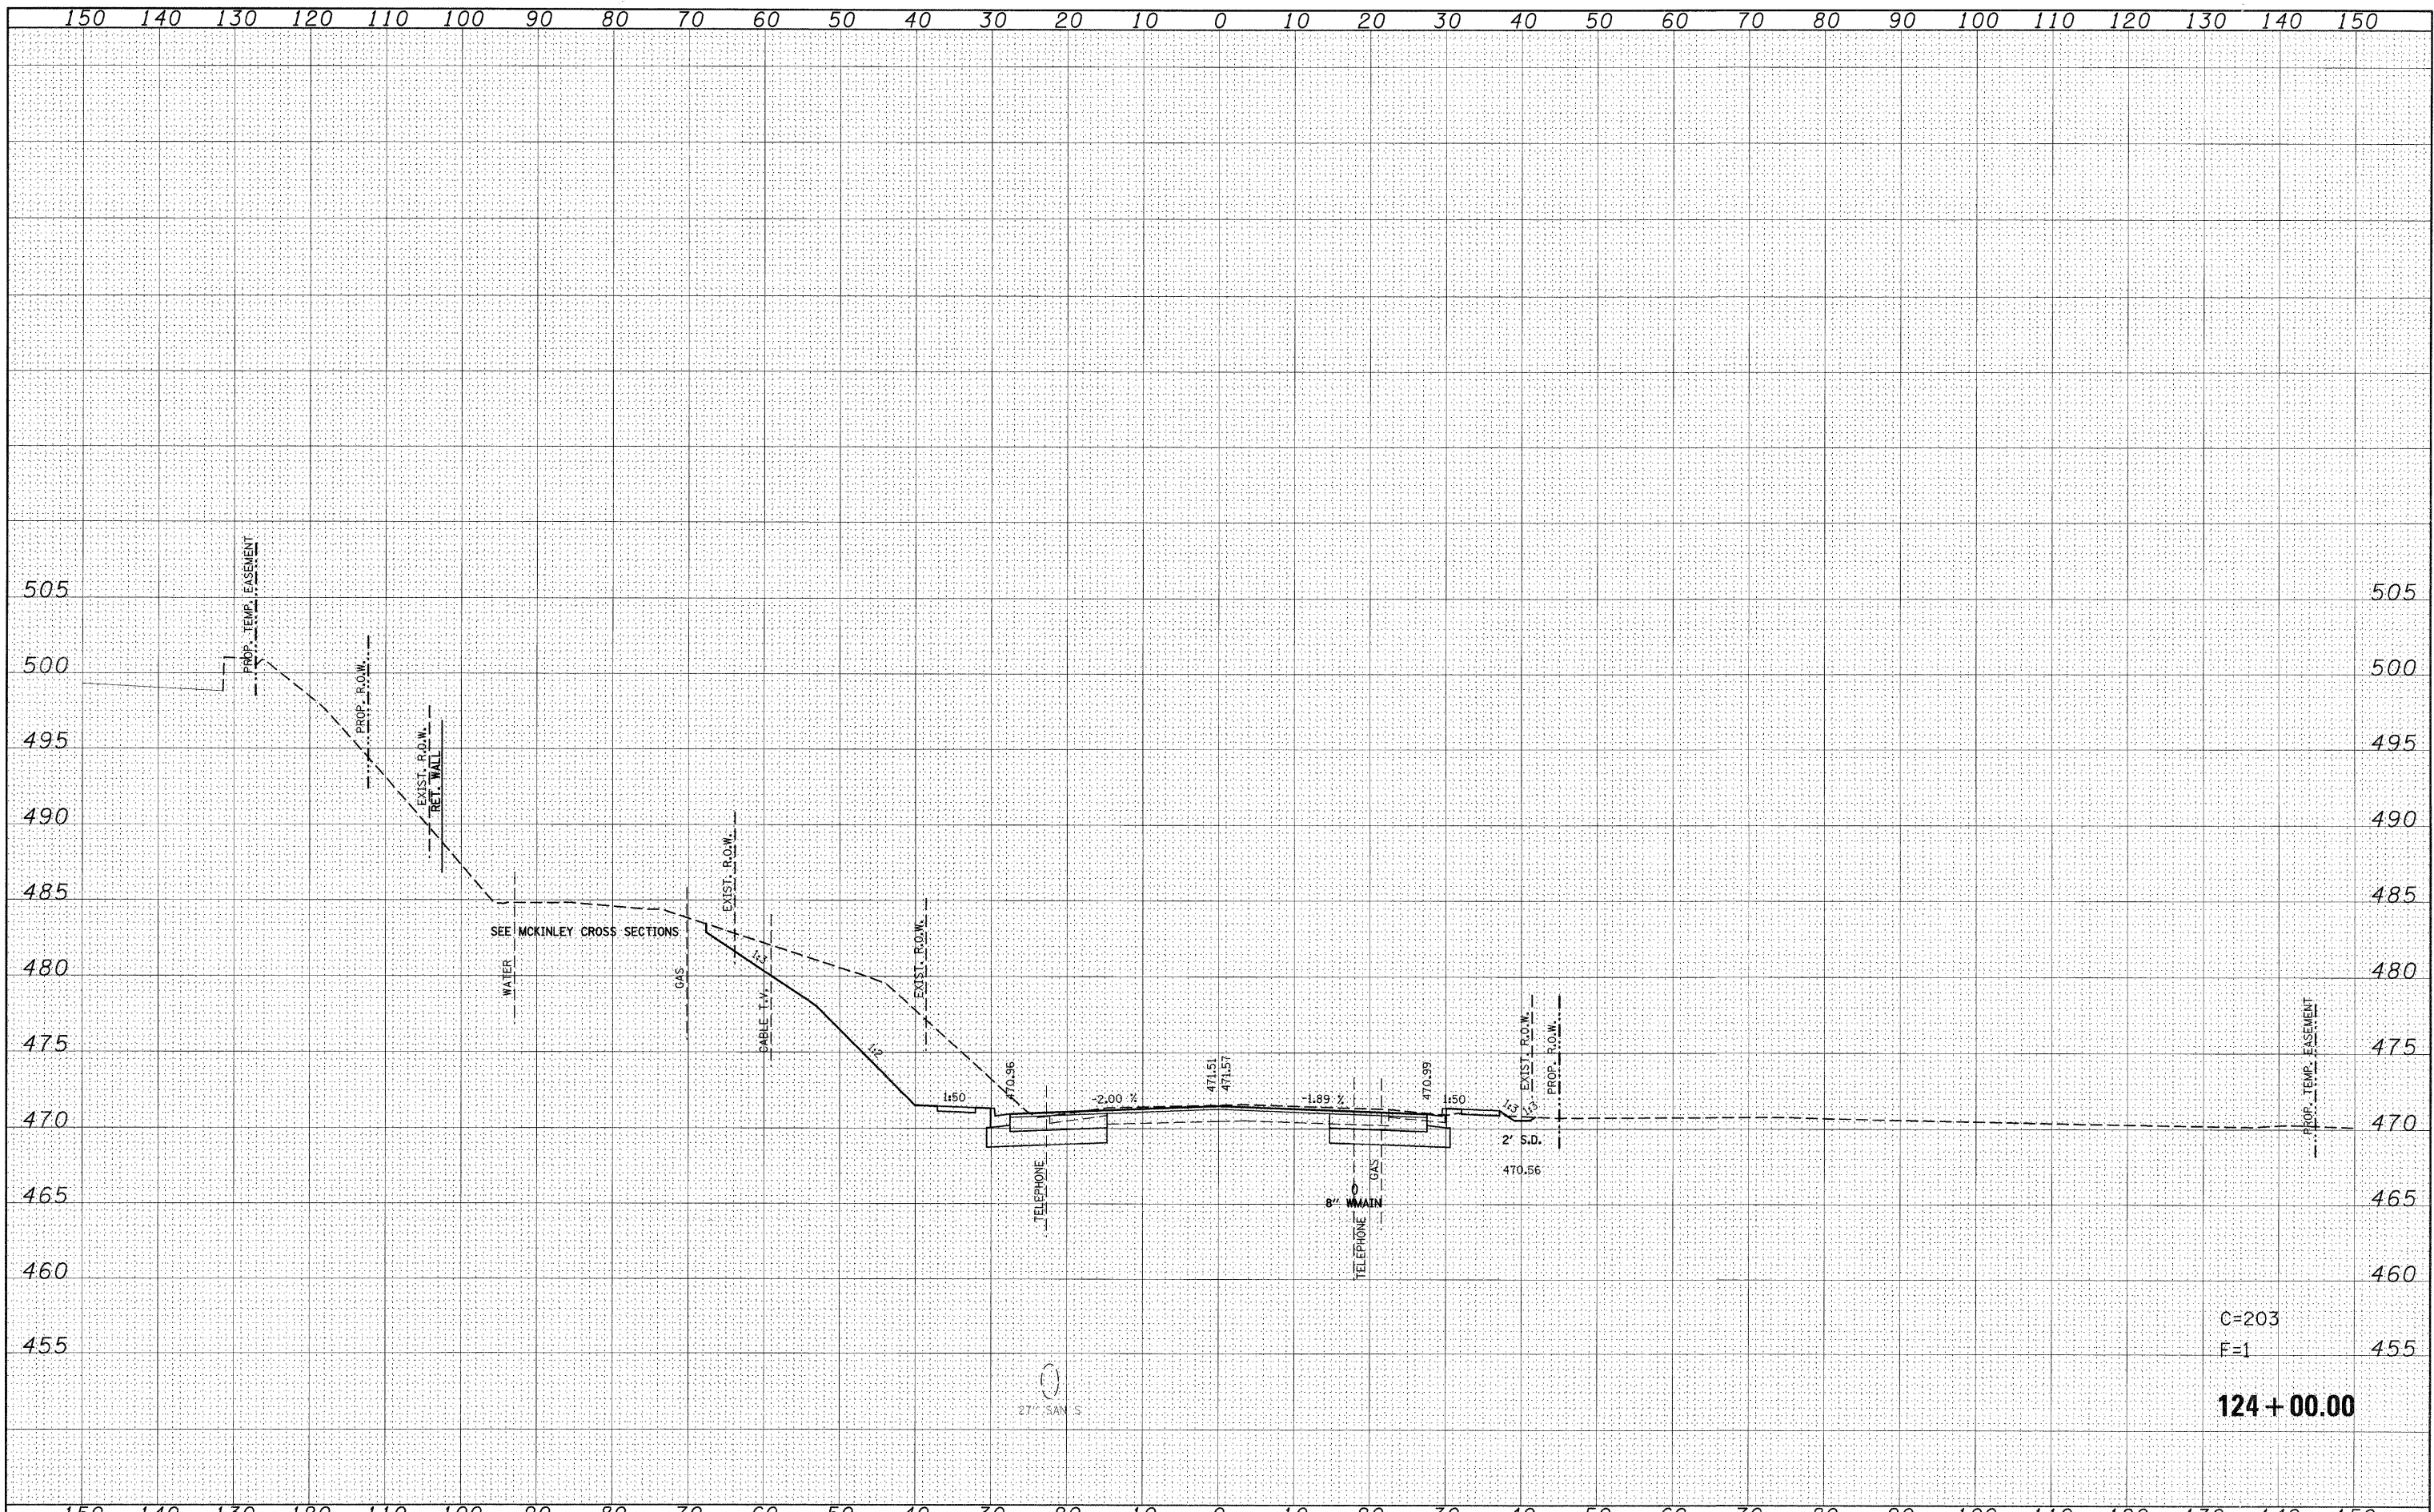

C=203
F=1
124+00.00

FILE NAME =	USER NAME = default	DESIGNED -	REVISED -	STATE OF ILLINOIS DEPARTMENT OF TRANSPORTATION	IL ROUTE 159 MAINLINE CROSS SECTIONS			F.A.P. RTE.	SECTION	COUNTY	TOTAL SHEETS	SHEET NO.	
p:\projects\513501\cadd\dgn\d876830-shr-xssh-t-1	15.dgn	DRAWN -	REVISED -		SCALE:	SHEET NO. 29 OF 120 SHEETS	STA. 124+00.00	TO STA. 124+00.00	600	60-(30,31,128)-1	ST. CLAIR/MADISON	399	308
		PLOT SCALE = 10,0000' / IN.	CHECKED -		REVISED -								
		PLOT DATE = 8/24/2007	DATE -		REVISED -								
CONTRACT NO. 76830													
ILLINOIS FED. AID PROJECT													