


DATE	
BY	
FINAL SURVEY	
NOTED	
PLOTTED	
TEMPLATE	
AREAS	
AREAS CHECKED	
NO.	

DATE	
BY	
ORIGINAL SURVEY	
NOTED	
PLOTTED	
TEMPLATE	
AREAS	
AREAS CHECKED	
NO.	

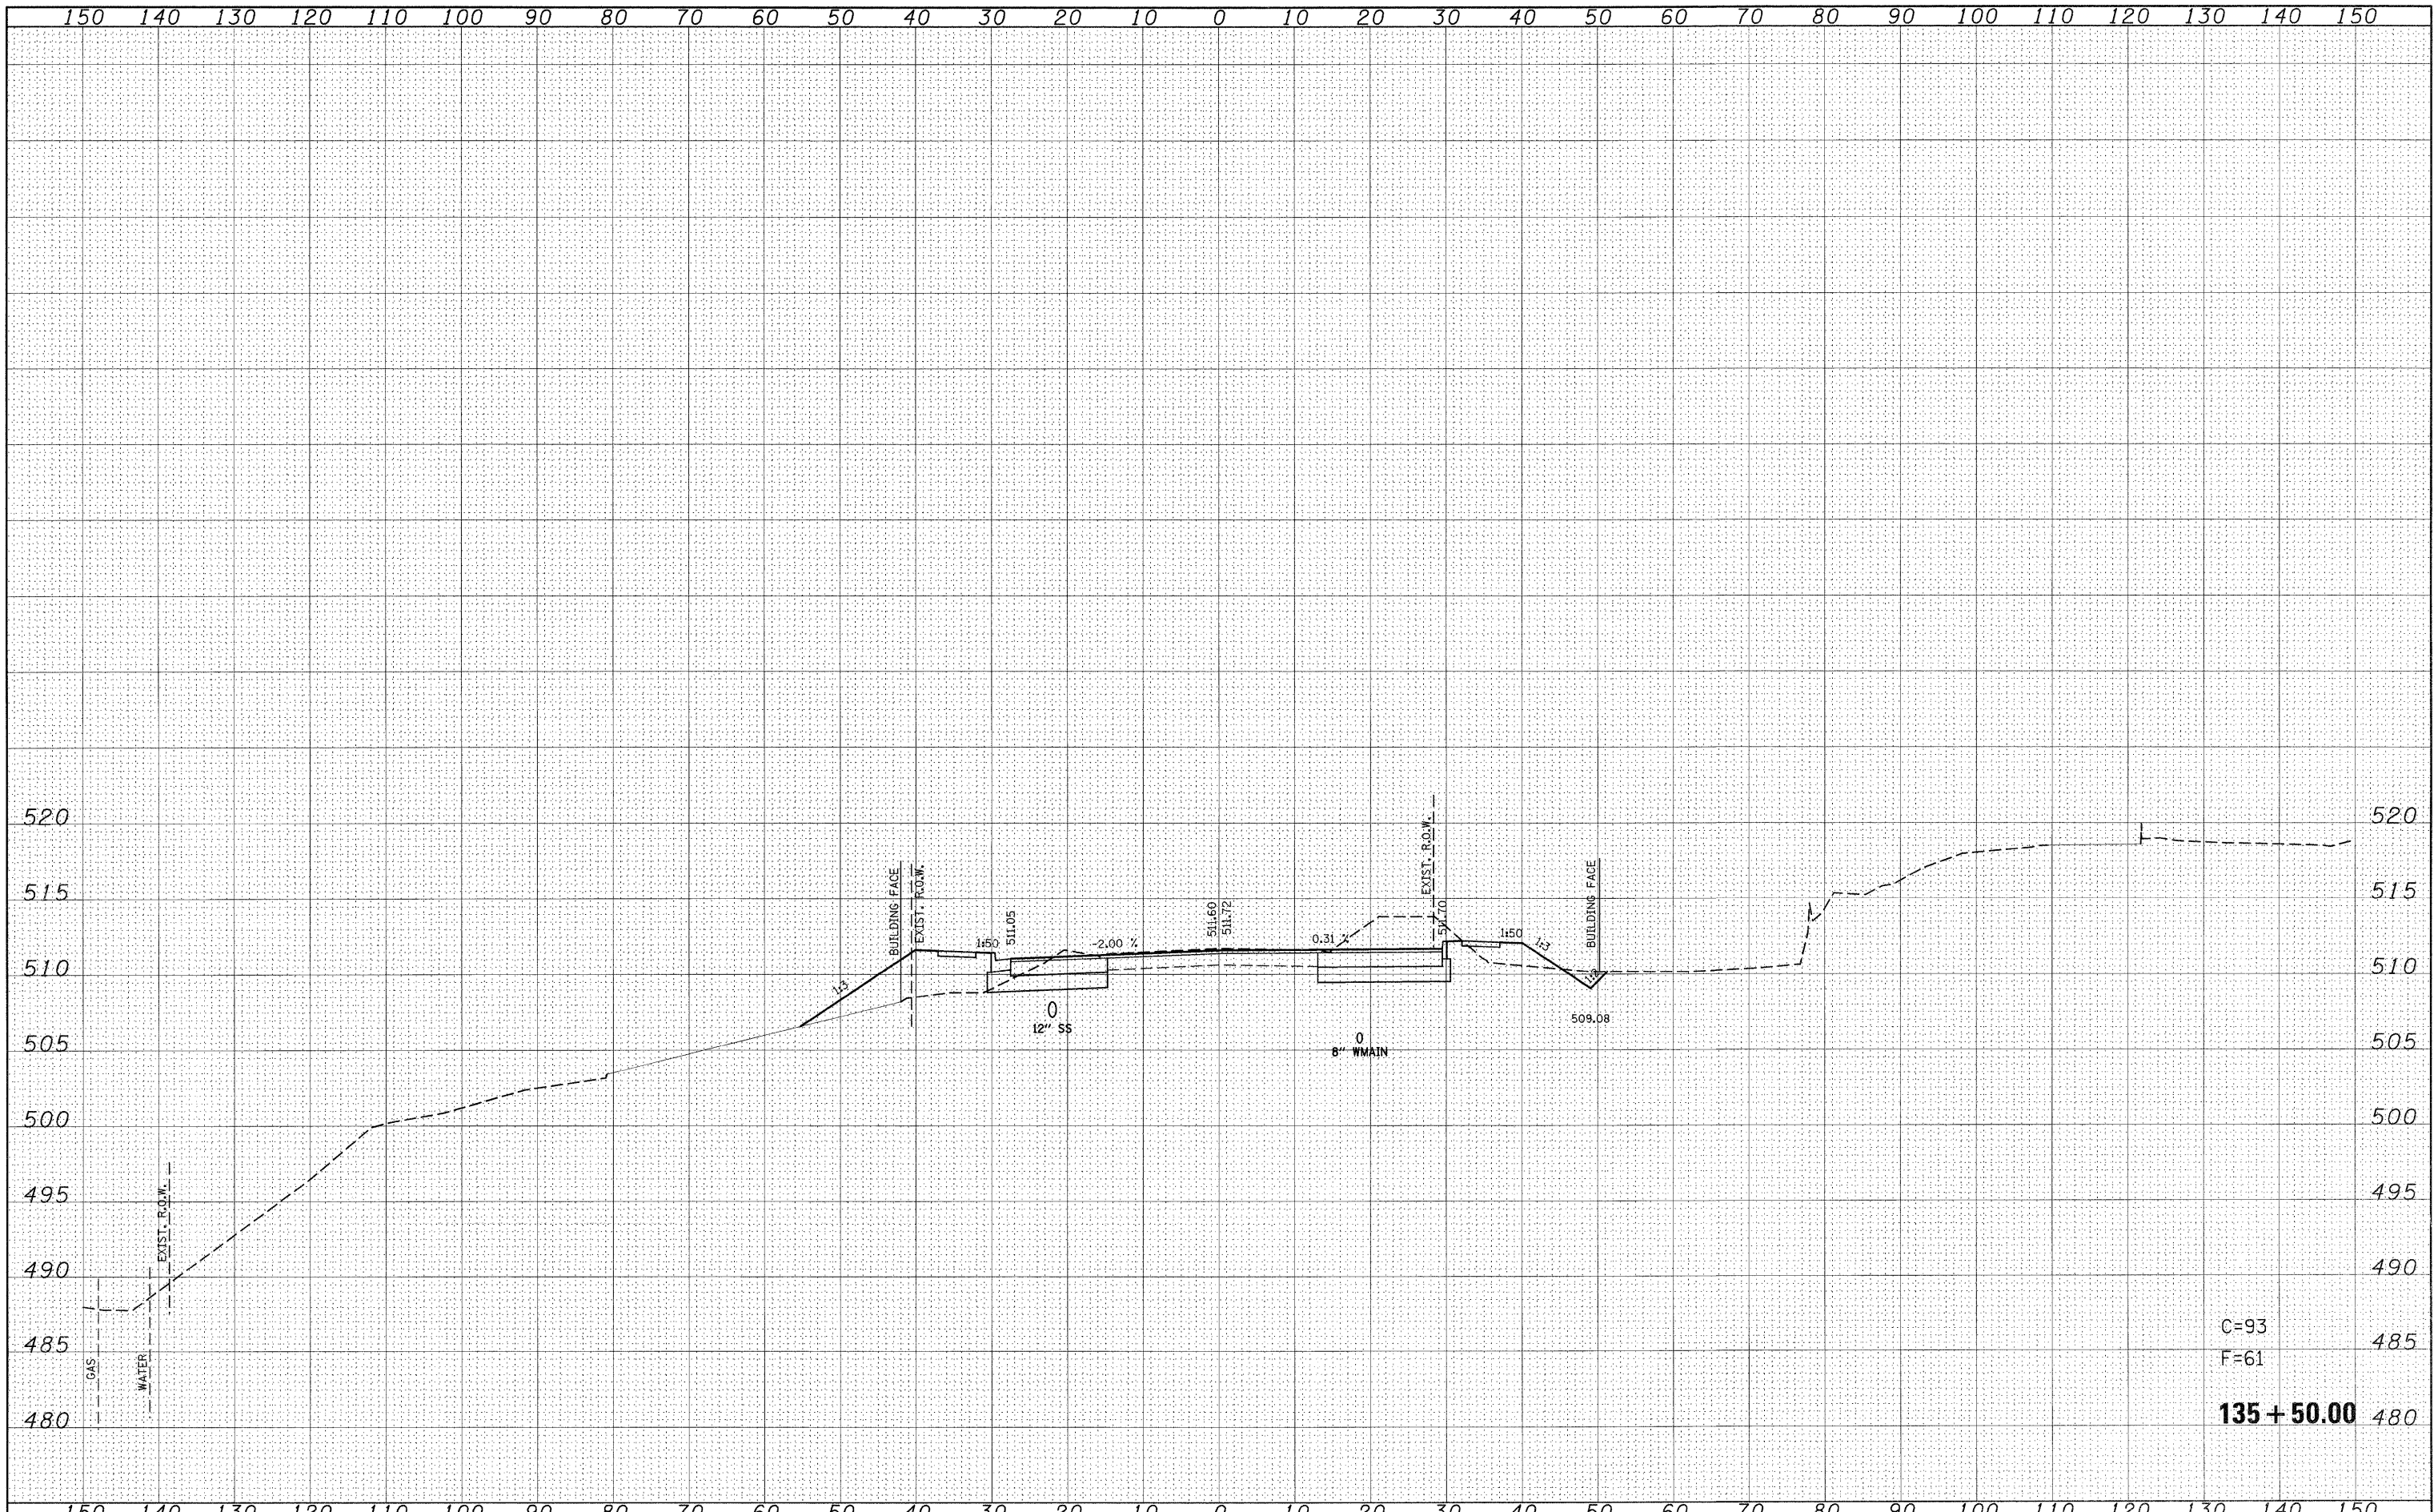

C=93
F=61

135 + 50.00

FILE NAME =	USER NAME = default	DESIGNED -	REVISED -	STATE OF ILLINOIS DEPARTMENT OF TRANSPORTATION	IL ROUTE 159 MAINLINE CROSS SECTIONS		F.A.P. RTE.	SECTION	COUNTY	TOTAL SHEETS	SHEET NO.
ps:\projects\1513581\cadd\dgn\d976830-sh1-xsh1-1159.dgn	PLOT SCALE = 10,0000' / IN.	DRAWN -	REVISED -		600	60-(30,31,128)-1	ST. CLAIR/MADISON	399	321		
PLOT DATE = 8/24/2009	DATE -	CHECKED -	REVISED -		SCALE: SHEET NO. 42 OF 120 SHEETS STA. 135+50.00 TO STA. 135+50.00		CONTRACT NO. 76830		ILLINOIS FED. AID PROJECT		
		DATE -	REVISED -								