


DATE	
BY	
FINAL SURVEY	
REVISED SURVEY	
NOTE BOOK	
TEMPLATE	
AREAS CHECKED	
NO.	

DATE	
BY	
ORIGINAL SURVEY	
REVISED SURVEY	
NOTE BOOK	
TEMPLATE	
AREAS CHECKED	
NO.	

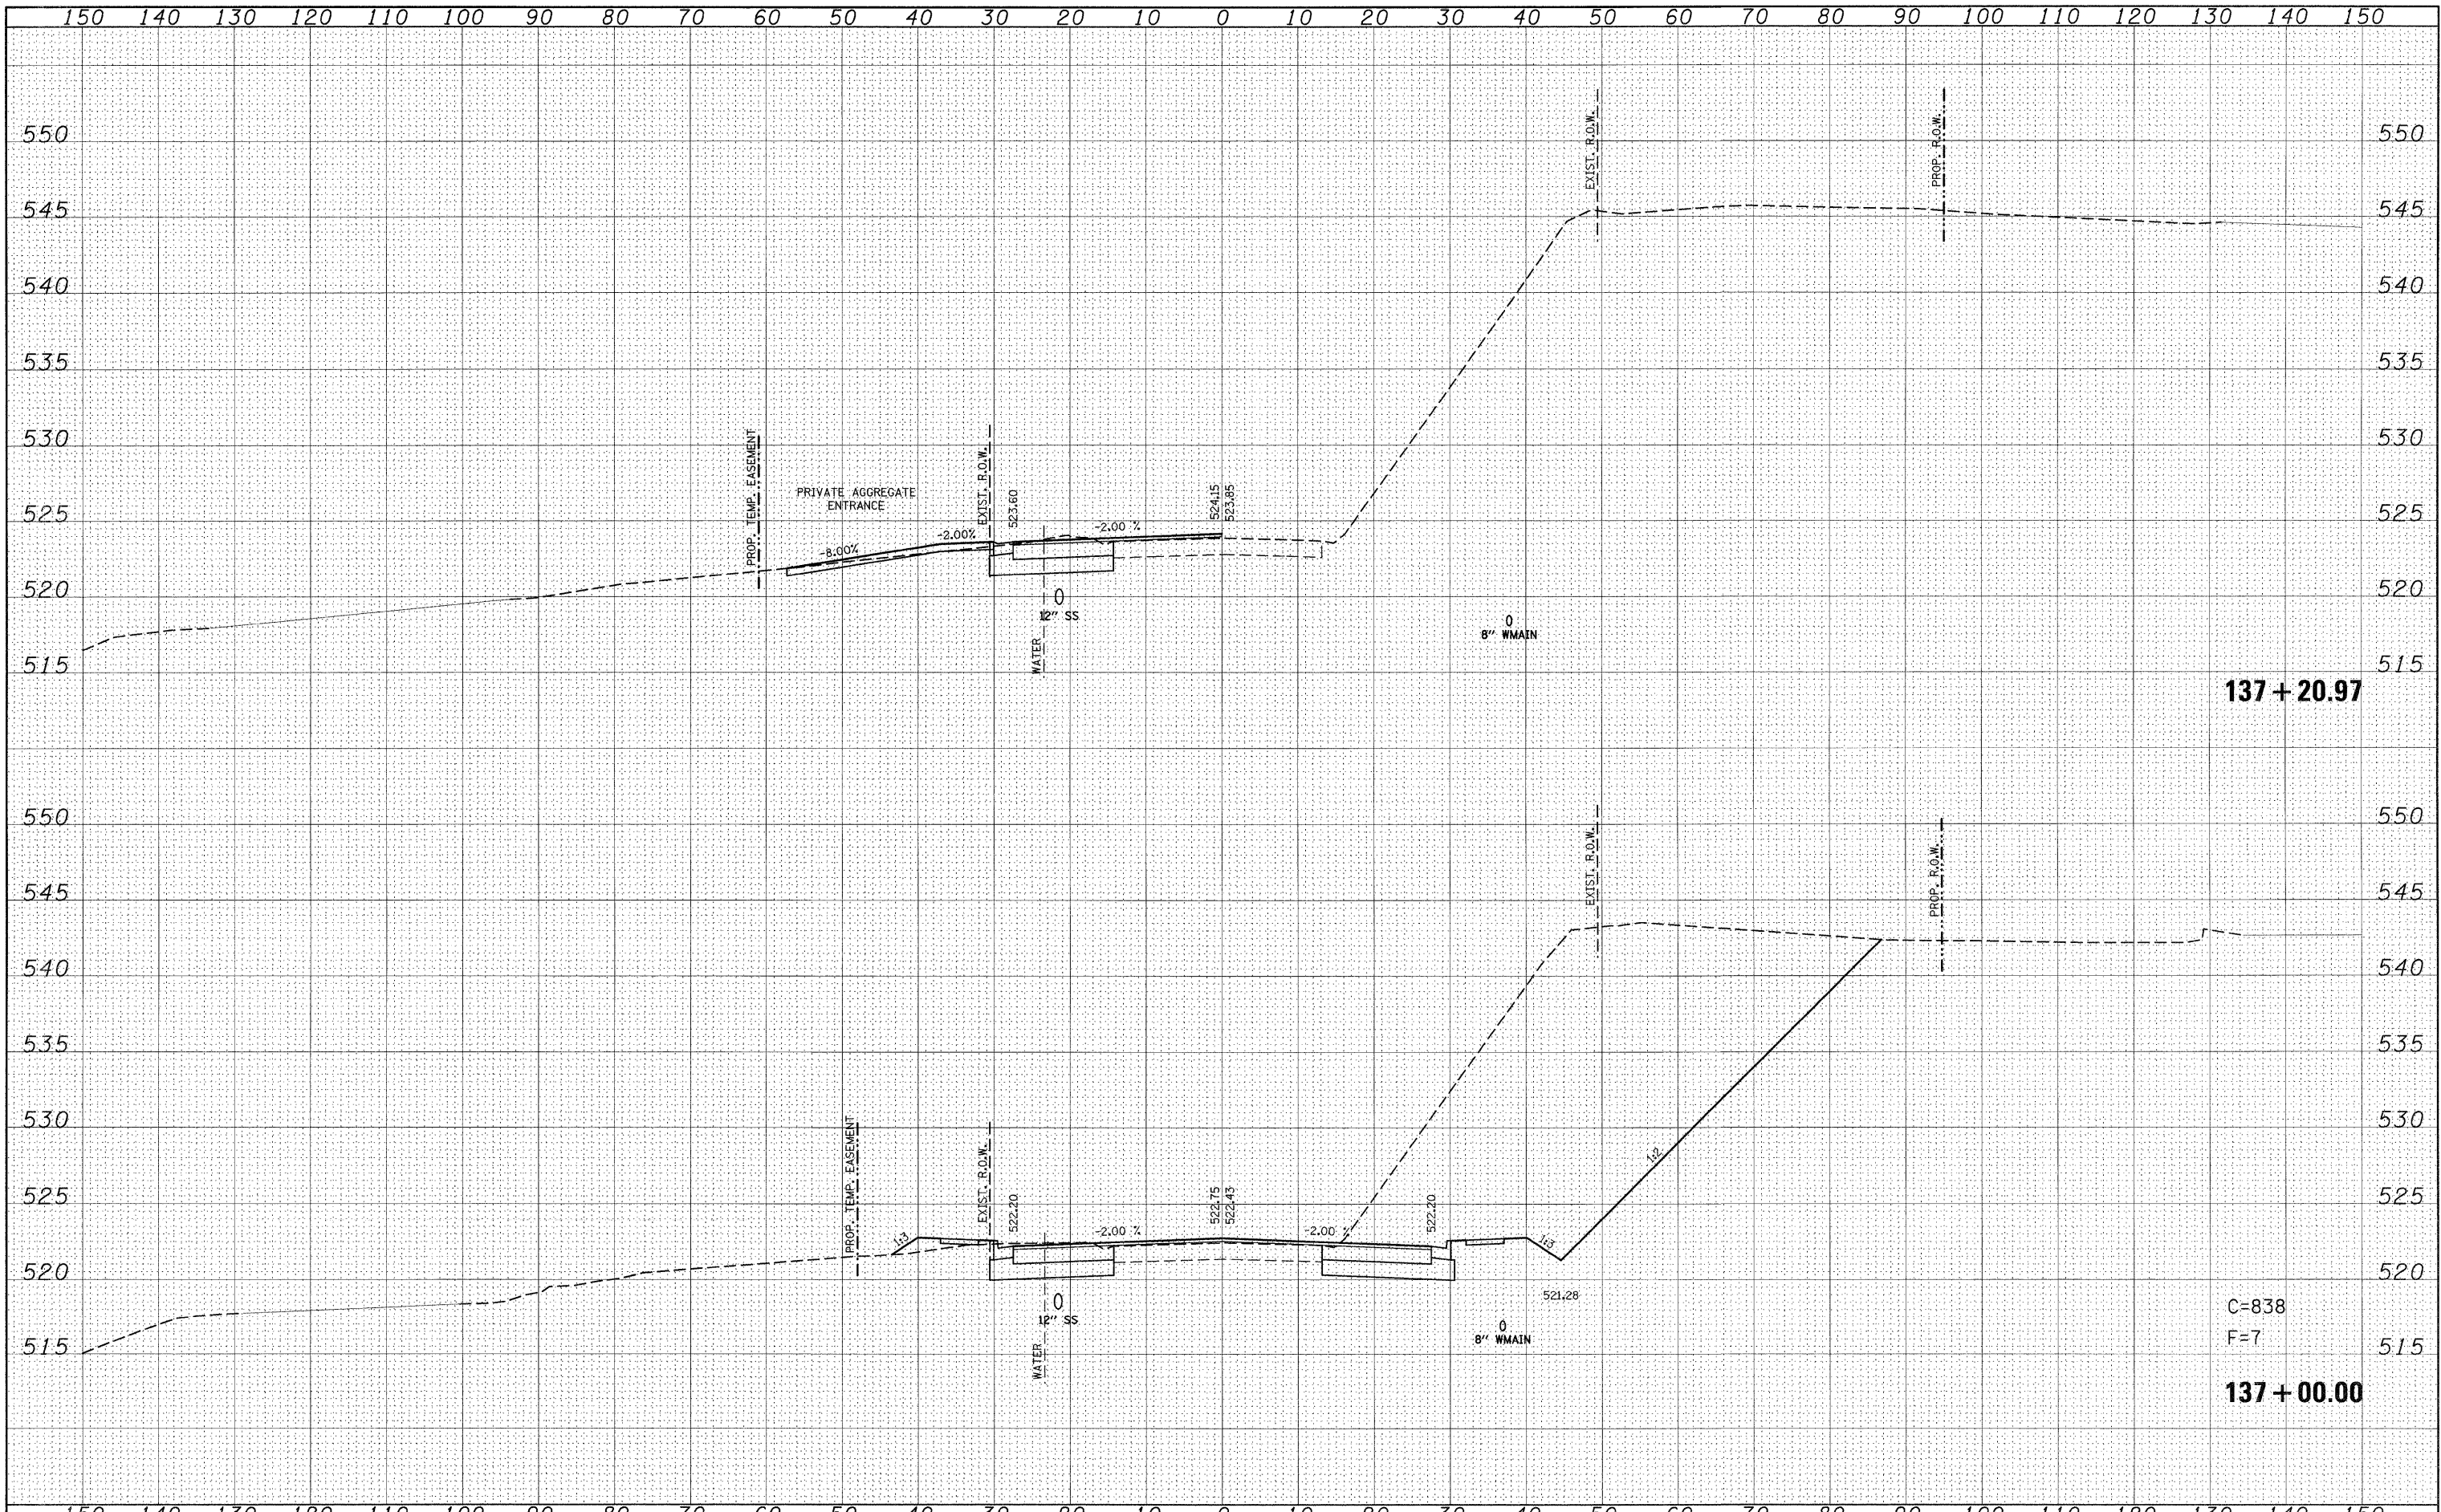

FILE NAME =	USER NAME = default	DESIGNED -	REVISED -	STATE OF ILLINOIS DEPARTMENT OF TRANSPORTATION	IL ROUTE 159 MAINLINE CROSS SECTIONS				F.A.P. RTE.	SECTION	COUNTY	TOTAL SHEETS	SHEET NO.
ps:\projects\1513581\cadd\vdgn\d876838-shr-xssht-1	159.dgn	DRAWN -	REVISED -		600	60-(30,31,128)-1	ST. CLAIR/MADISON	399	324				
	PLOT SCALE = 10,0000 ' / IN.	CHECKED -	REVISED -		SCALE: SHEET NO. 45 OF 120 SHEETS STA. 137+00.00 TO STA. 137+20.97				CONTRACT NO. 76830				
	PLOT DATE = 8/24/2009	DATE -	REVISED -		ILLINOIS FED. AID PROJECT								