


FINAL SURVEY	DATE
SURVEYED	
PLOTTED	
TEMPLATE	
NOTE BOOK	
AREAS CHECKED	

ORIGINAL SURVEY	DATE
SURVEYED	
PLOTTED	
TEMPLATE	
NOTE BOOK	
AREAS CHECKED	

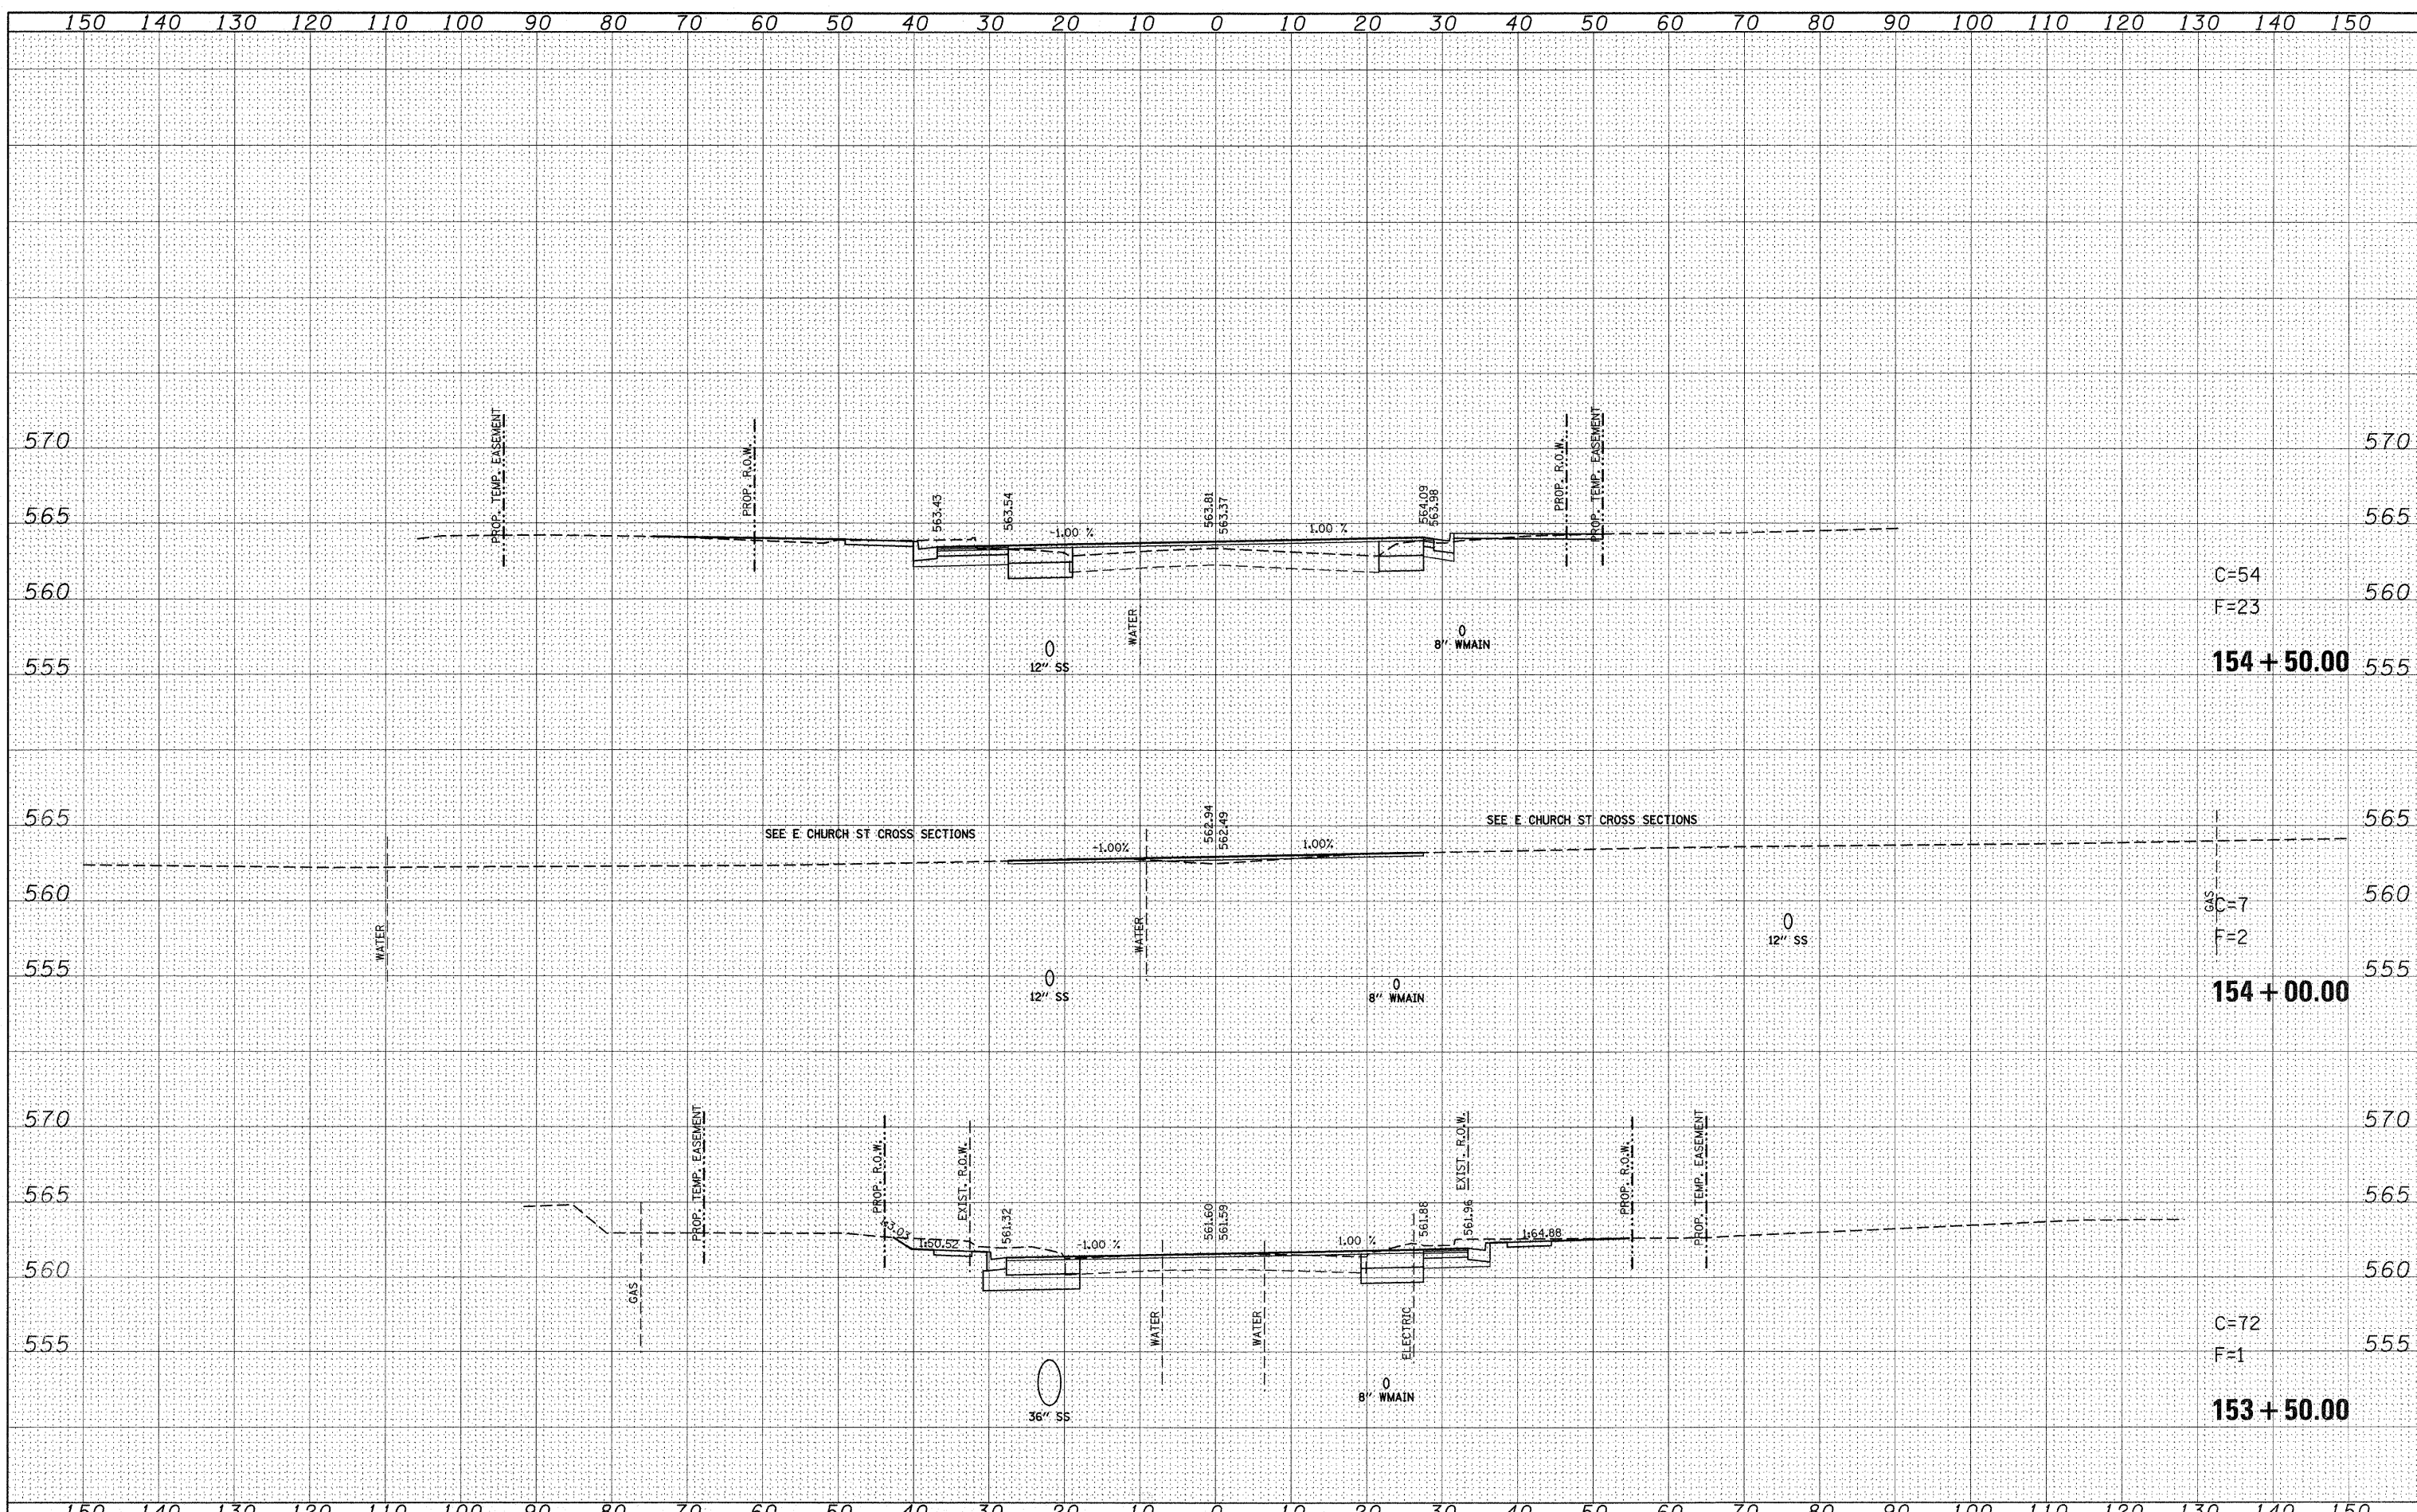

FILE NAME = P:\Projects\51350\1\CADD\DWG\676930-shr-ssht-159.dgn
 USER NAME = default
 DESIGNED -
 DRAWN -
 CHECKED -
 DATE -

PLOT SCALE = 10.0000 "/>

DESIGNED -
 REVISIONS:
 REVISIONS:
 REVISIONS:
 REVISIONS:

STATE OF ILLINOIS
 DEPARTMENT OF TRANSPORTATION

Rev.
 IL ROUTE 159
 MAINLINE CROSS SECTIONS

SCALE: SHEET NO. 68 OF 120 SHEETS STA. 153+50.00 TO STA. 154+50.00

F.A.P. RTE.	SECTION	COUNTY	TOTAL SHEETS	SHEET NO.
600	60-(30,31,128)-1	ST. CLAIR/MADISON	399	347
CONTRACT NO. 76830			ILLINOIS FED. AID PROJECT	