


150 140 130 120 110 100 90 80 70 60 50 40 30 20 10 0 10 20 30 40 50 60 70 80 90 100 110 120 130 140 150

BY	DATE
ORIGINAL SURVEY	SURVEYED
NOTE BOOK	PLOTTED
NO.	TEMPLATE
	AREAS CHECKED

BY	DATE
ORIGINAL SURVEY	SURVEYED
NOTE BOOK	PLOTTED
NO.	TEMPLATE
	AREAS CHECKED

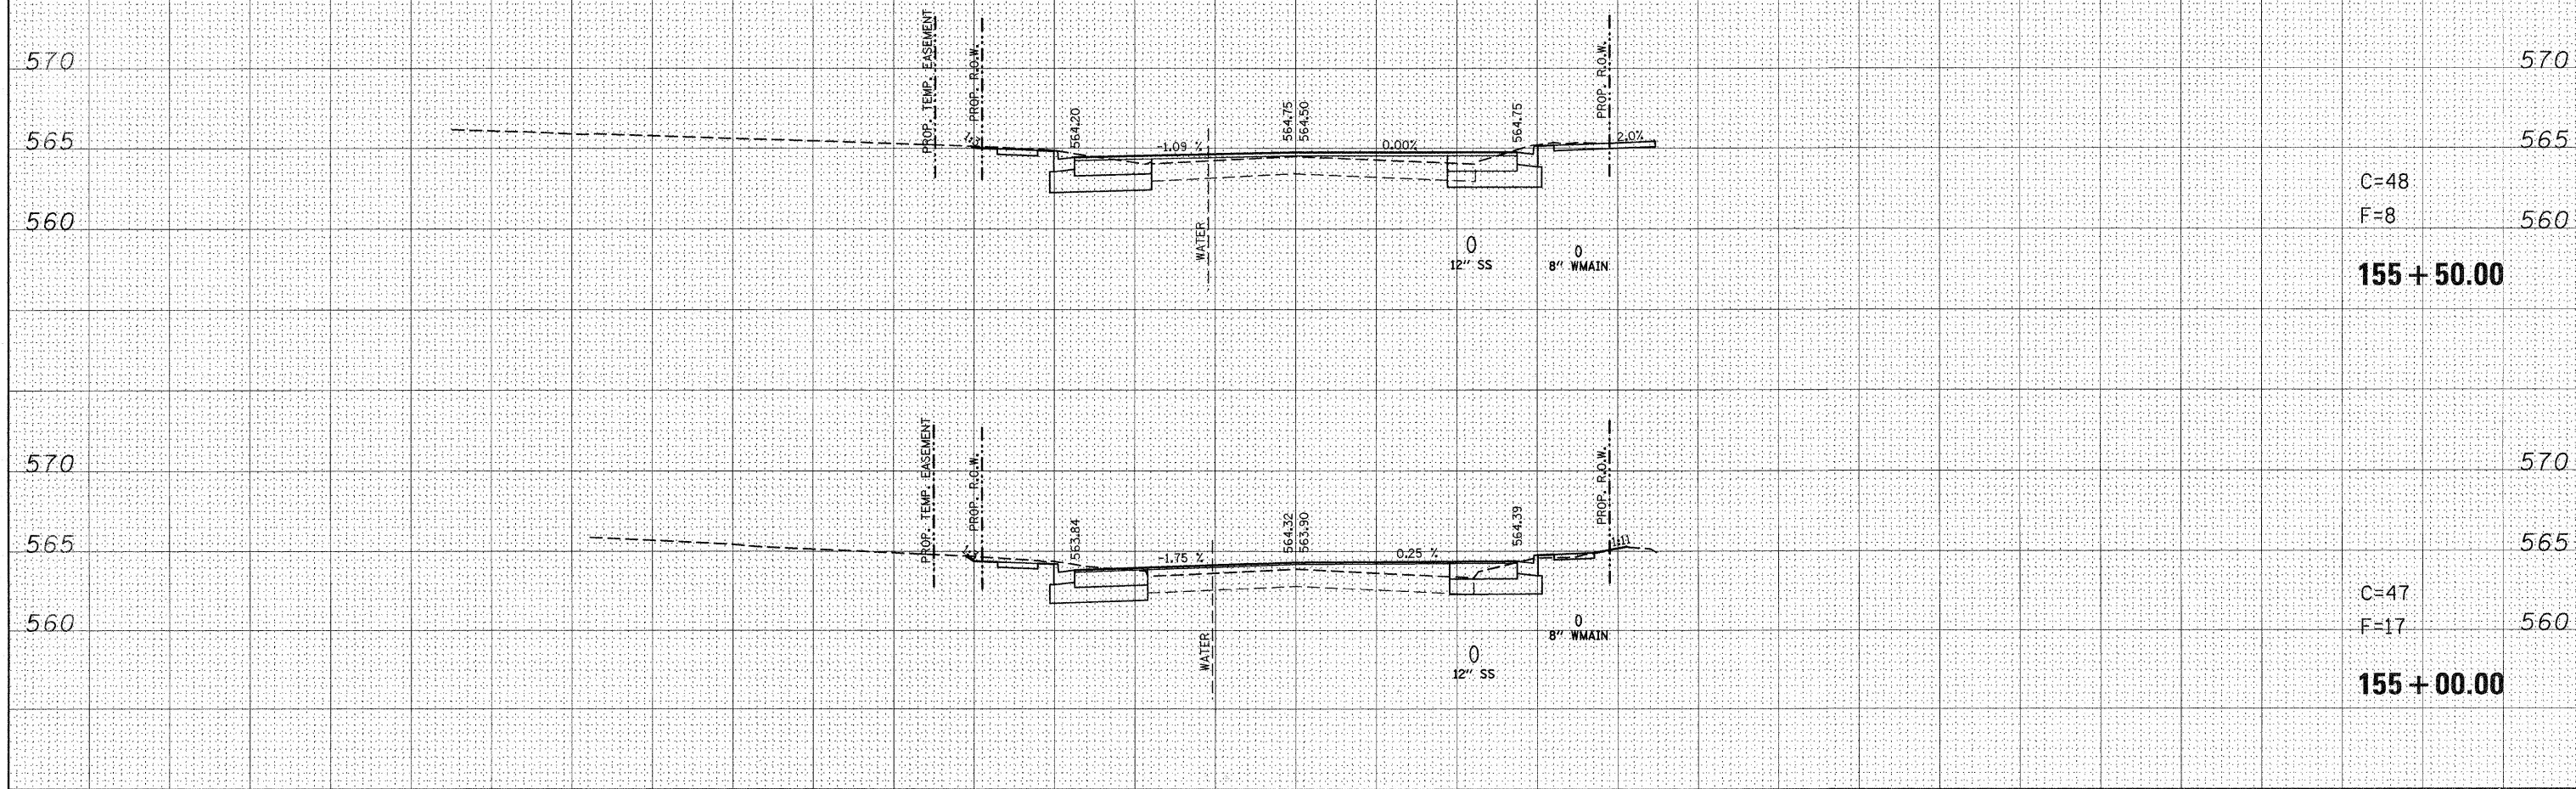

C=48  
F=8  
**155 + 50.00**

C=47  
F=17  
**155 + 00.00**

150 140 130 120 110 100 90 80 70 60 50 40 30 20 10 0 10 20 30 40 50 60 70 80 90 100 110 120 130 140 150

FILE NAME = F:\Projects\513501\CADD\DCN\d876830-shr-xssht-1  
USER NAME = default  
DESIGNED -  
DRAWN -  
PLOT SCALE = 10.0000' / 1" IN.  
PLOT DATE = 12/17/2009

REVISOR -  
REVISOR -  
REVISOR -  
REVISOR -

DATE -

STATE OF ILLINOIS  
DEPARTMENT OF TRANSPORTATION

Rev  
IL ROUTE 159  
MAINLINE CROSS SECTIONS

SCALE: SHEET NO. 69 OF 120 SHEETS STA. 155+00.00 TO STA. 156+00.00

F.A.P. RTE.	SECTION	COUNTY	TOTAL SHEETS	SHEET NO.
600	60-(30,31,128)-1	ST. CLAIR/MADISON	399	348
CONTRACT NO. 76830				
ILLINOIS FED. AID PROJECT				