


FINAL SURVEY	BY	DATE
SURVEYED		
NOTE BOOK		
AREAS CHECKED		
NO.		

ORIGINAL SURVEY	BY	DATE
SURVEYED		
NOTE BOOK		
AREAS CHECKED		
NO.		

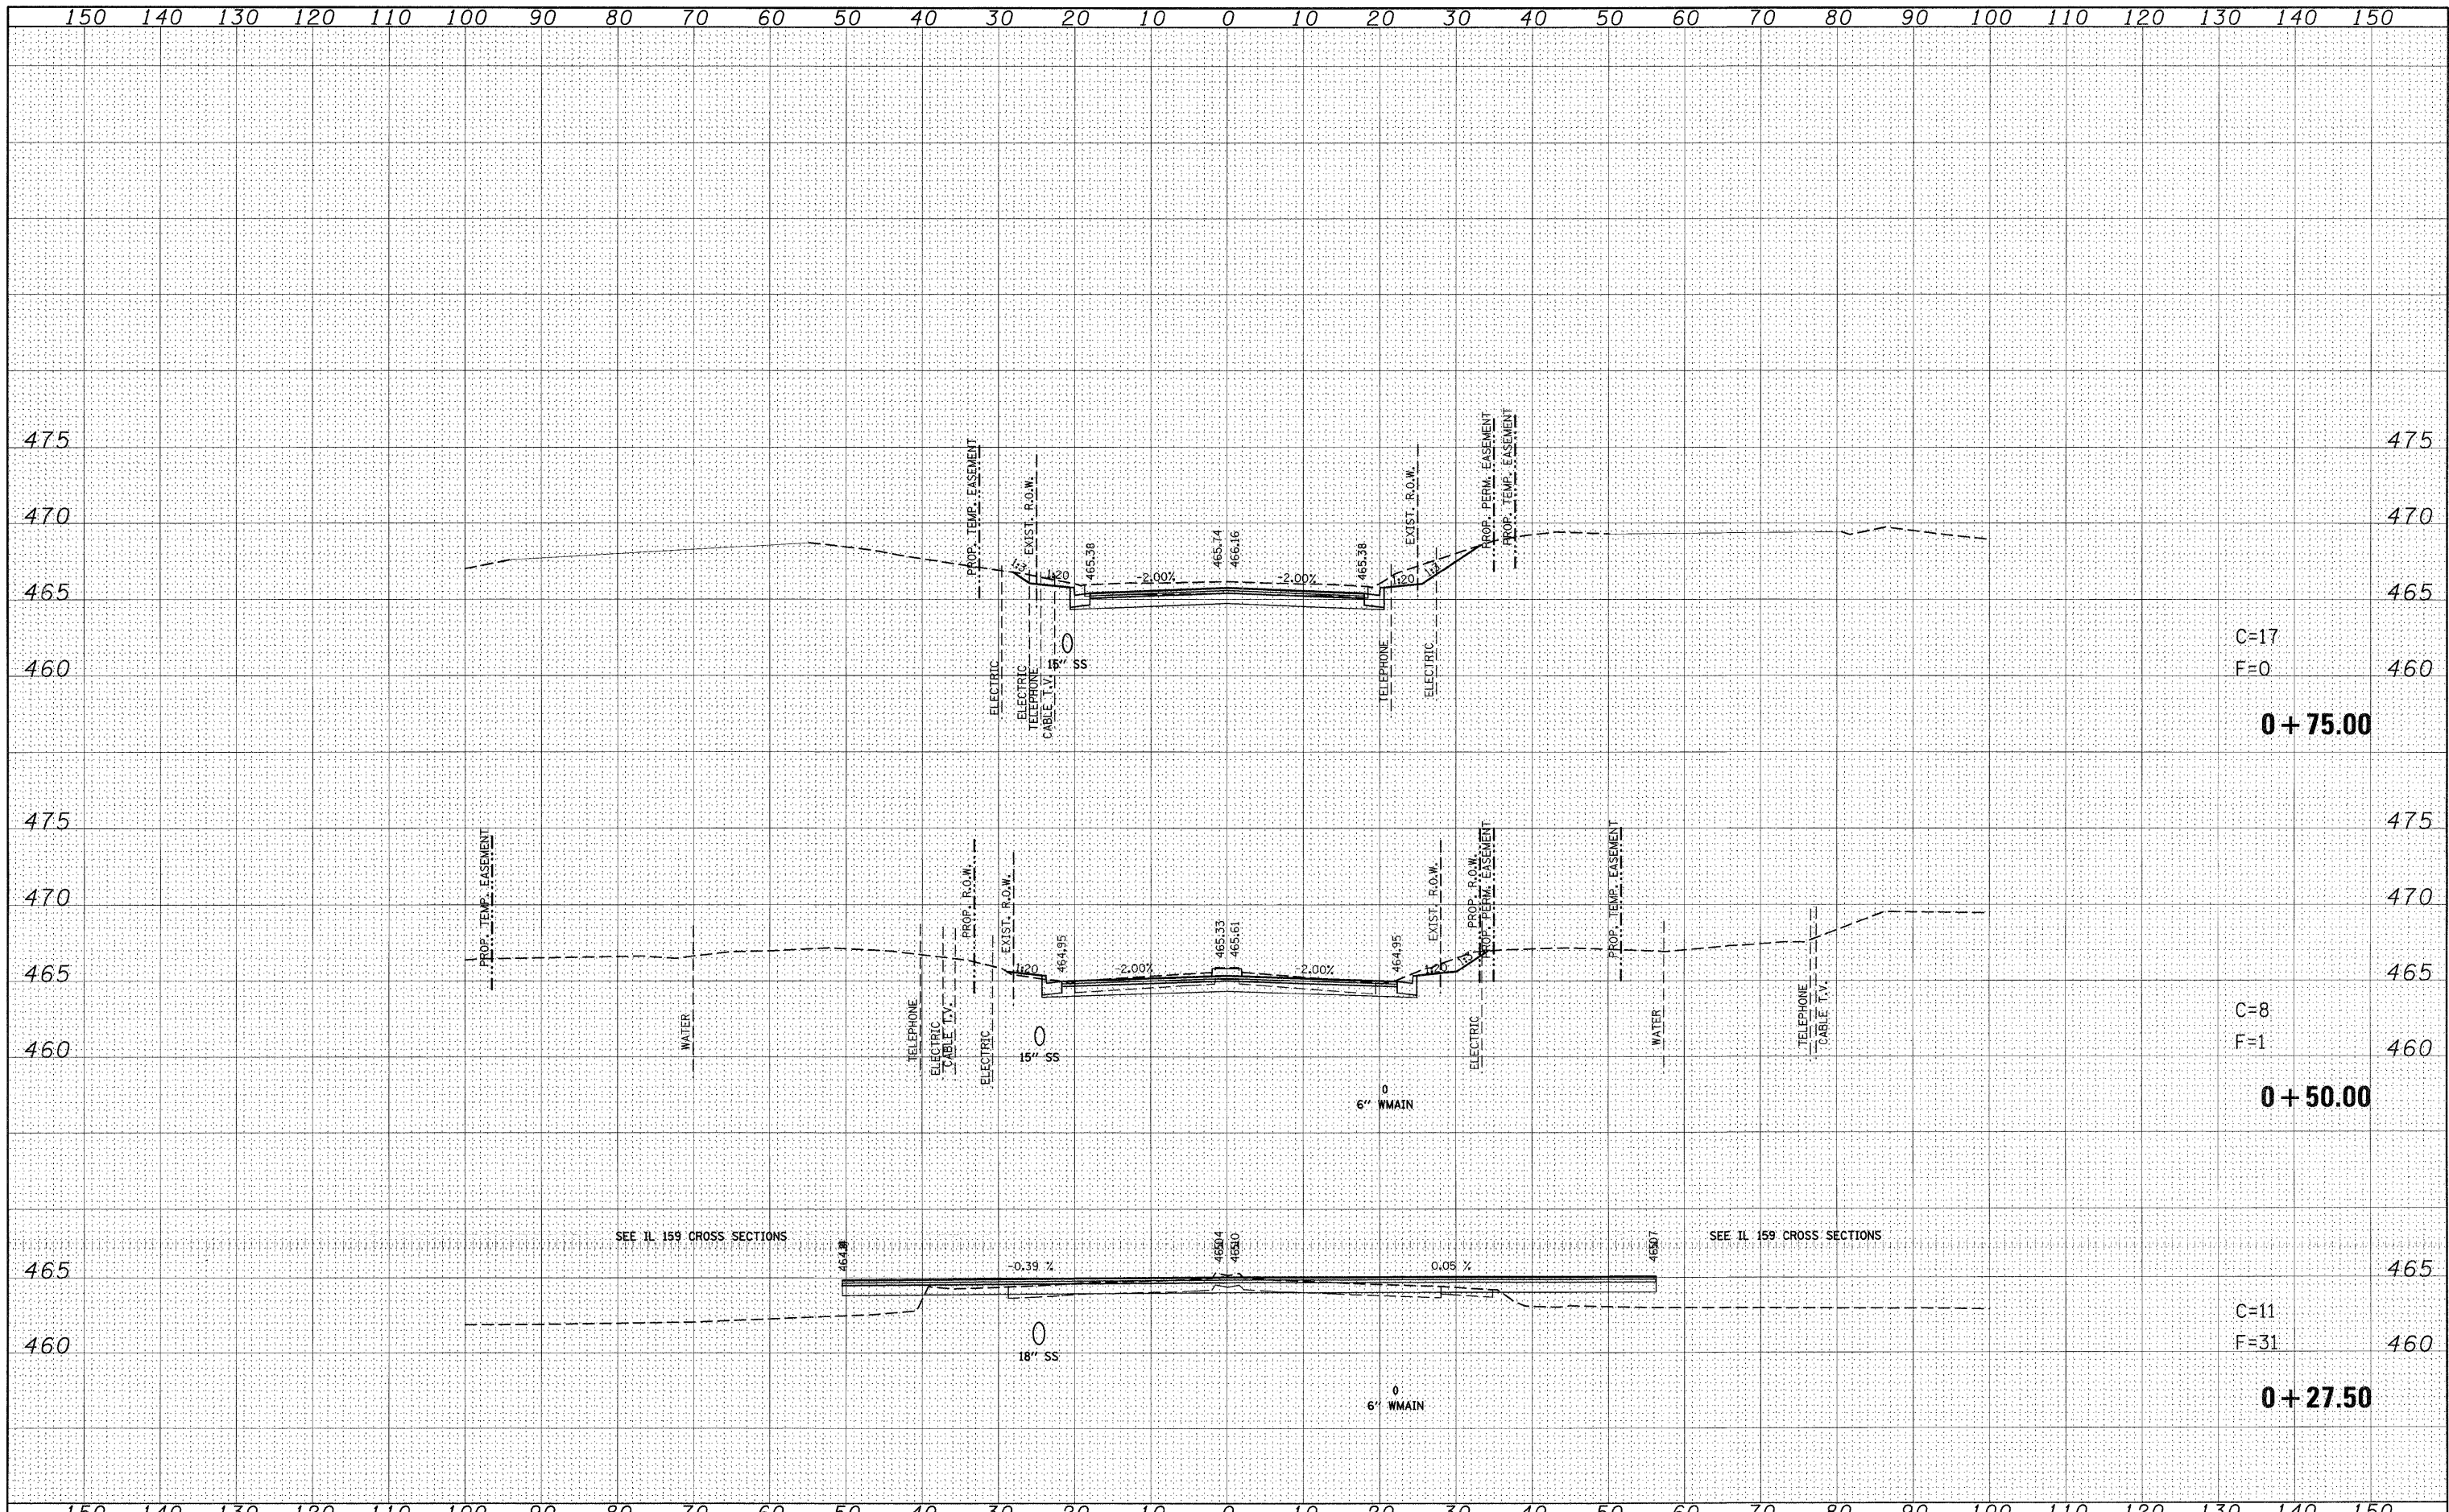

C=17
F=0

0 + 75.00

C=8
F=1

0 + 50.00

C=11
F=31

0 + 27.50

FILE NAME =	USER NAME = default	DESIGNED -	REVISED -	STATE OF ILLINOIS DEPARTMENT OF TRANSPORTATION	IDLEWOOD DRIVE SIDE ROAD CROSS SECTIONS		F.A.P. RTE.	SECTION	COUNTY	TOTAL SHEETS	SHEET NO.
pr\projects\513901\cadd\dgn\d876830-sht-ssht-1	Idlewood.dgn	DRAWN -	REVISED -		600	60-(30,31,128)-1	ST. CLAIR/MADISON	399	350		
	PLOT SCALE = 10.0000' / IN.	CHECKED -	REVISED -		SCALE: SHEET NO. 71 OF 120 SHEETS STA. +27.50 TO STA. +75.00				CONTRACT NO. 76830		
	PLOT DATE = 8/24/2009	DATE -	REVISED -		ILLINOIS FED. AID PROJECT						