


DATE	
BY	
FINAL SURVEY	
NOTE BOOK	
NO.	
TEMP. EASEMENT	
AREAS CHECKED	

DATE	
BY	
ORIGINAL SURVEY	
NOTE BOOK	
NO.	
TEMP. EASEMENT	
AREAS CHECKED	

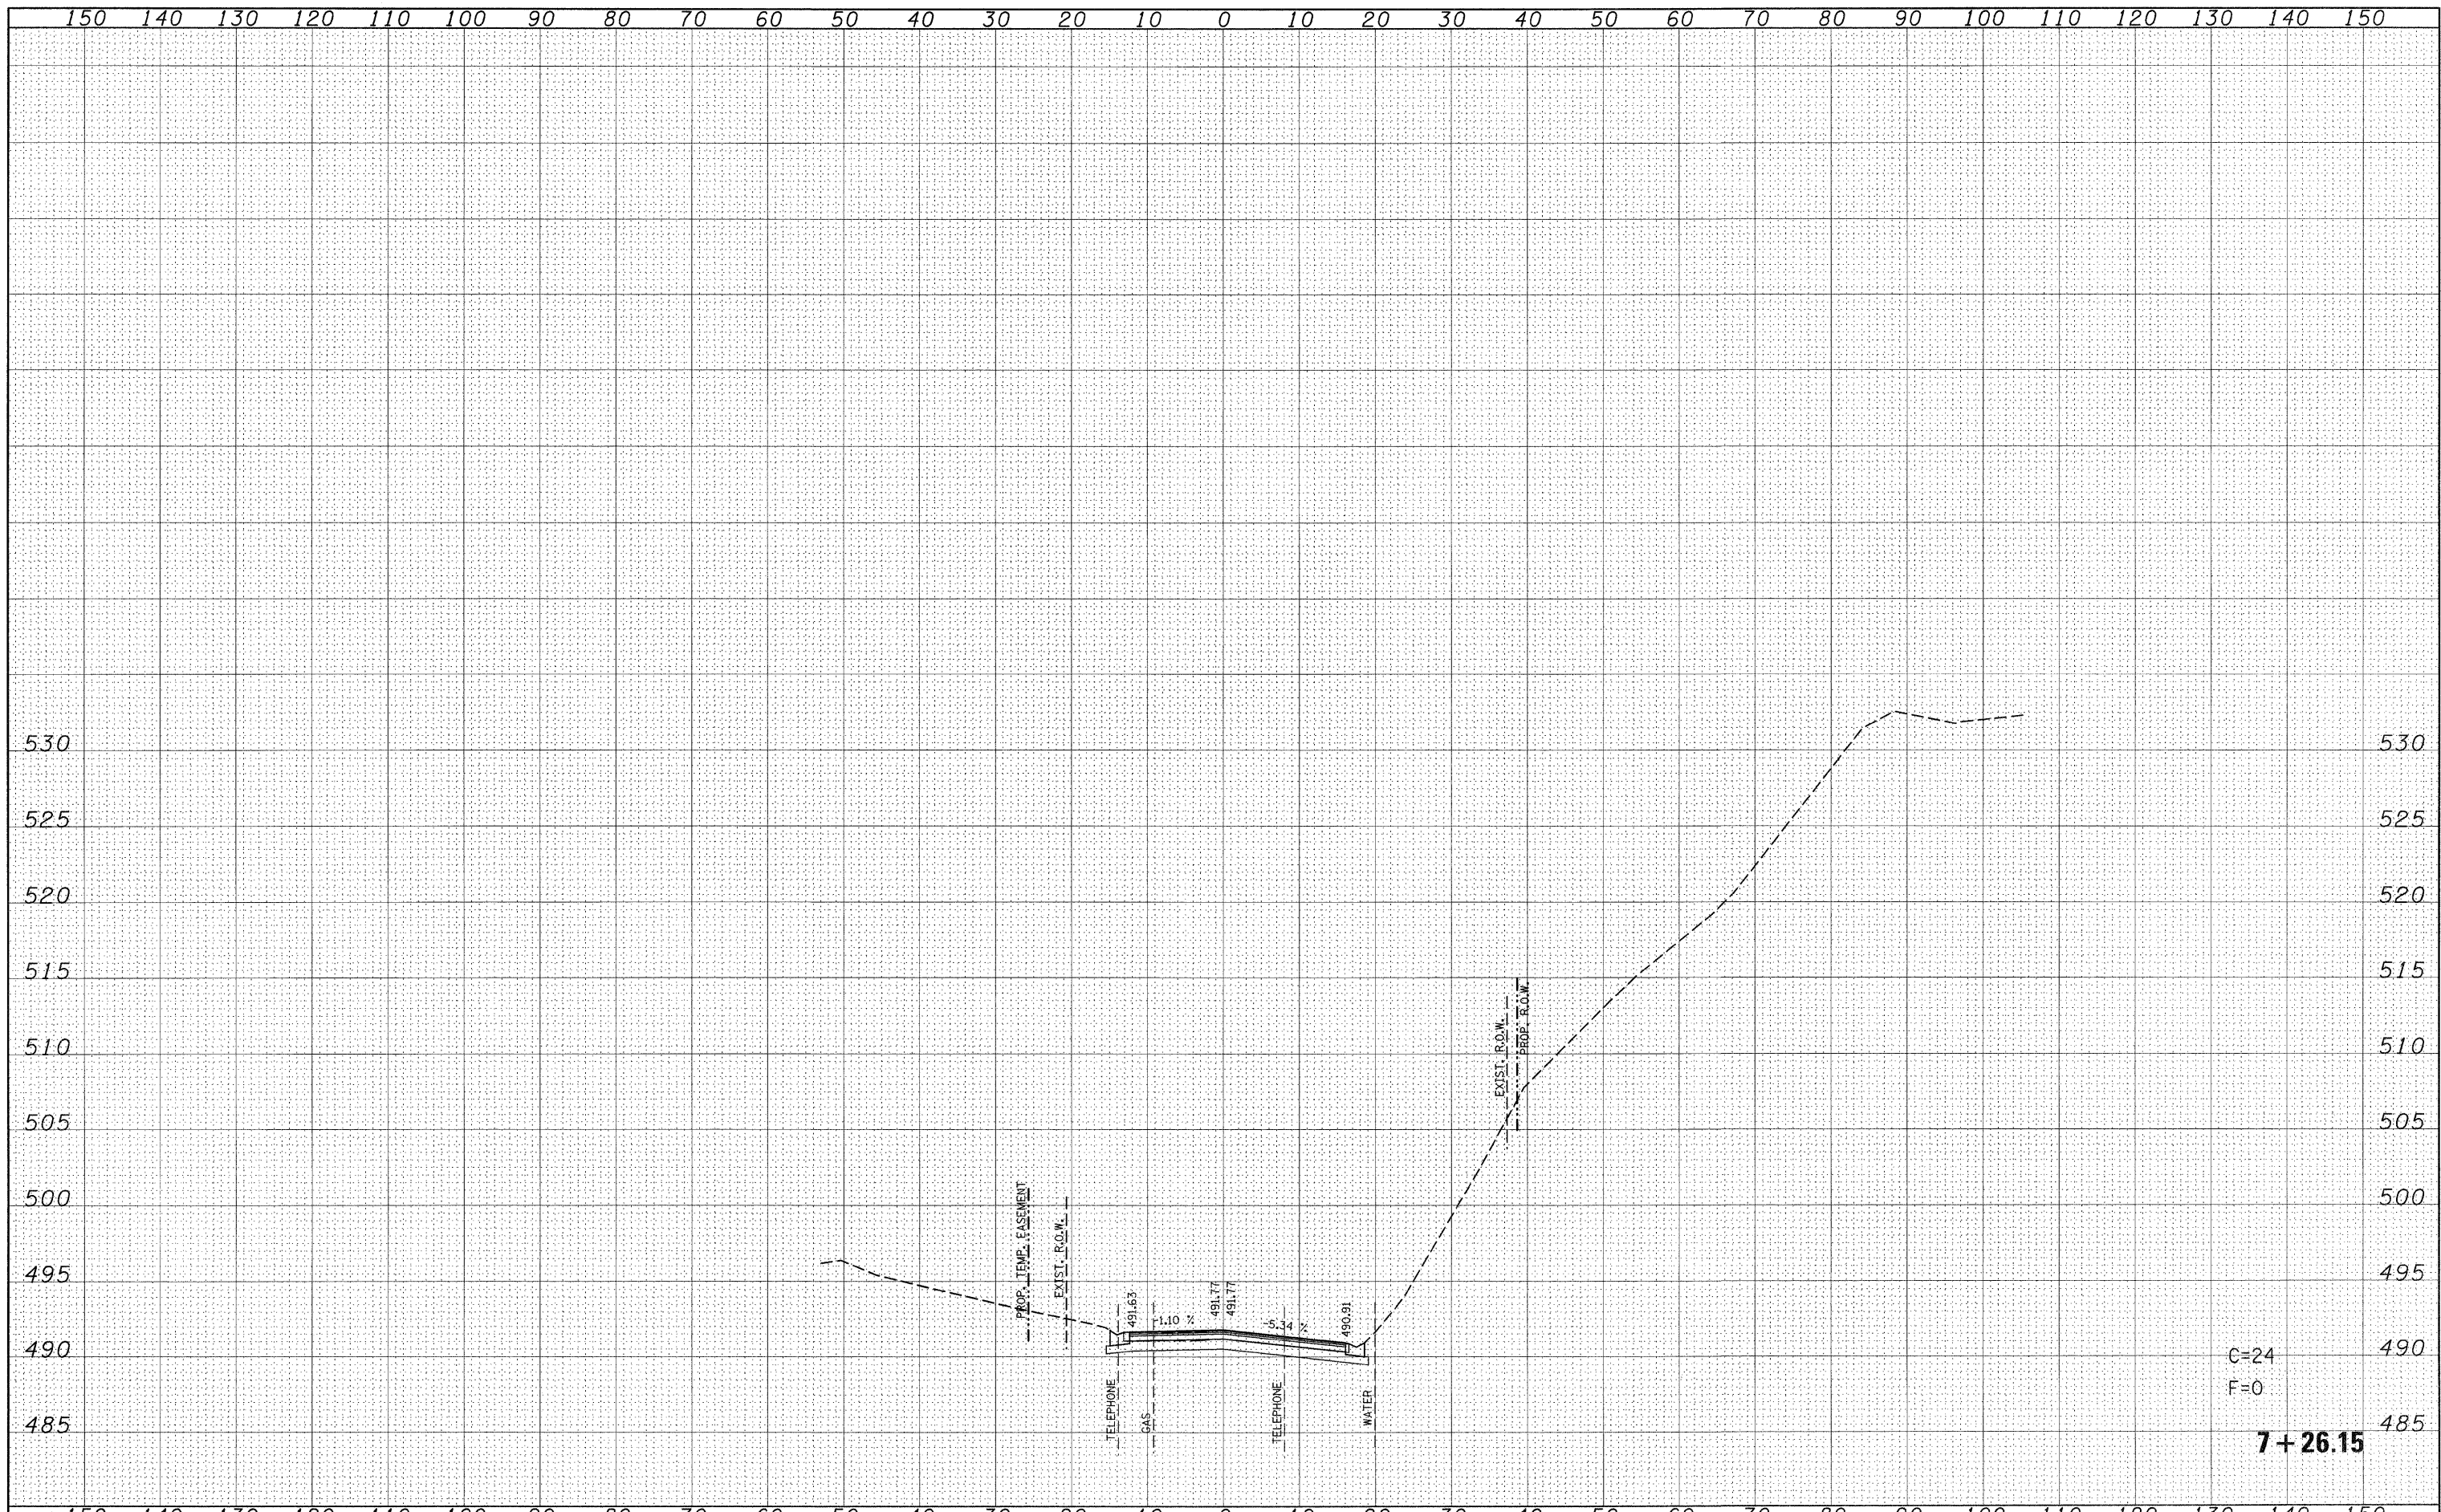

C=24
F=0

7+26.15

FILE NAME =	USER NAME = default	DESIGNED -	REVISED -	STATE OF ILLINOIS DEPARTMENT OF TRANSPORTATION				SOUTH CLINTON ST SIDE ROAD CROSS SECTIONS				F.A.P. RTE.	SECTION	COUNTY	TOTAL SHEETS	SHEET NO.
p:\projects\513501\cadd\dgn\d876830-sht-xsh-t-9Clinton.dgn		DRAWN -	REVISED -					600	60-(30,31,128)-1	ST. CLAIR/MADISON	399	352				
PLOT SCALE = 10.0000' / IN.		CHECKED -	REVISED -					SCALE:				SHEET NO. 73 OF 120 SHEETS STA. 7+26.15 TO STA. 7+26.15				
PLOT DATE = 8/24/2009		DATE -	REVISED -									CONTRACT NO. 76830				
												[ILLINOIS] FED. AID PROJECT				