


FINAL SURVEY	DATE
SURVEYED	BY
NOTE BOOK	
TEMPLATE	
AREAS CHECKED	
NO.	

ORIGINAL SURVEY	DATE
SURVEYED	BY
NOTE BOOK	
TEMPLATE	
AREAS CHECKED	
NO.	

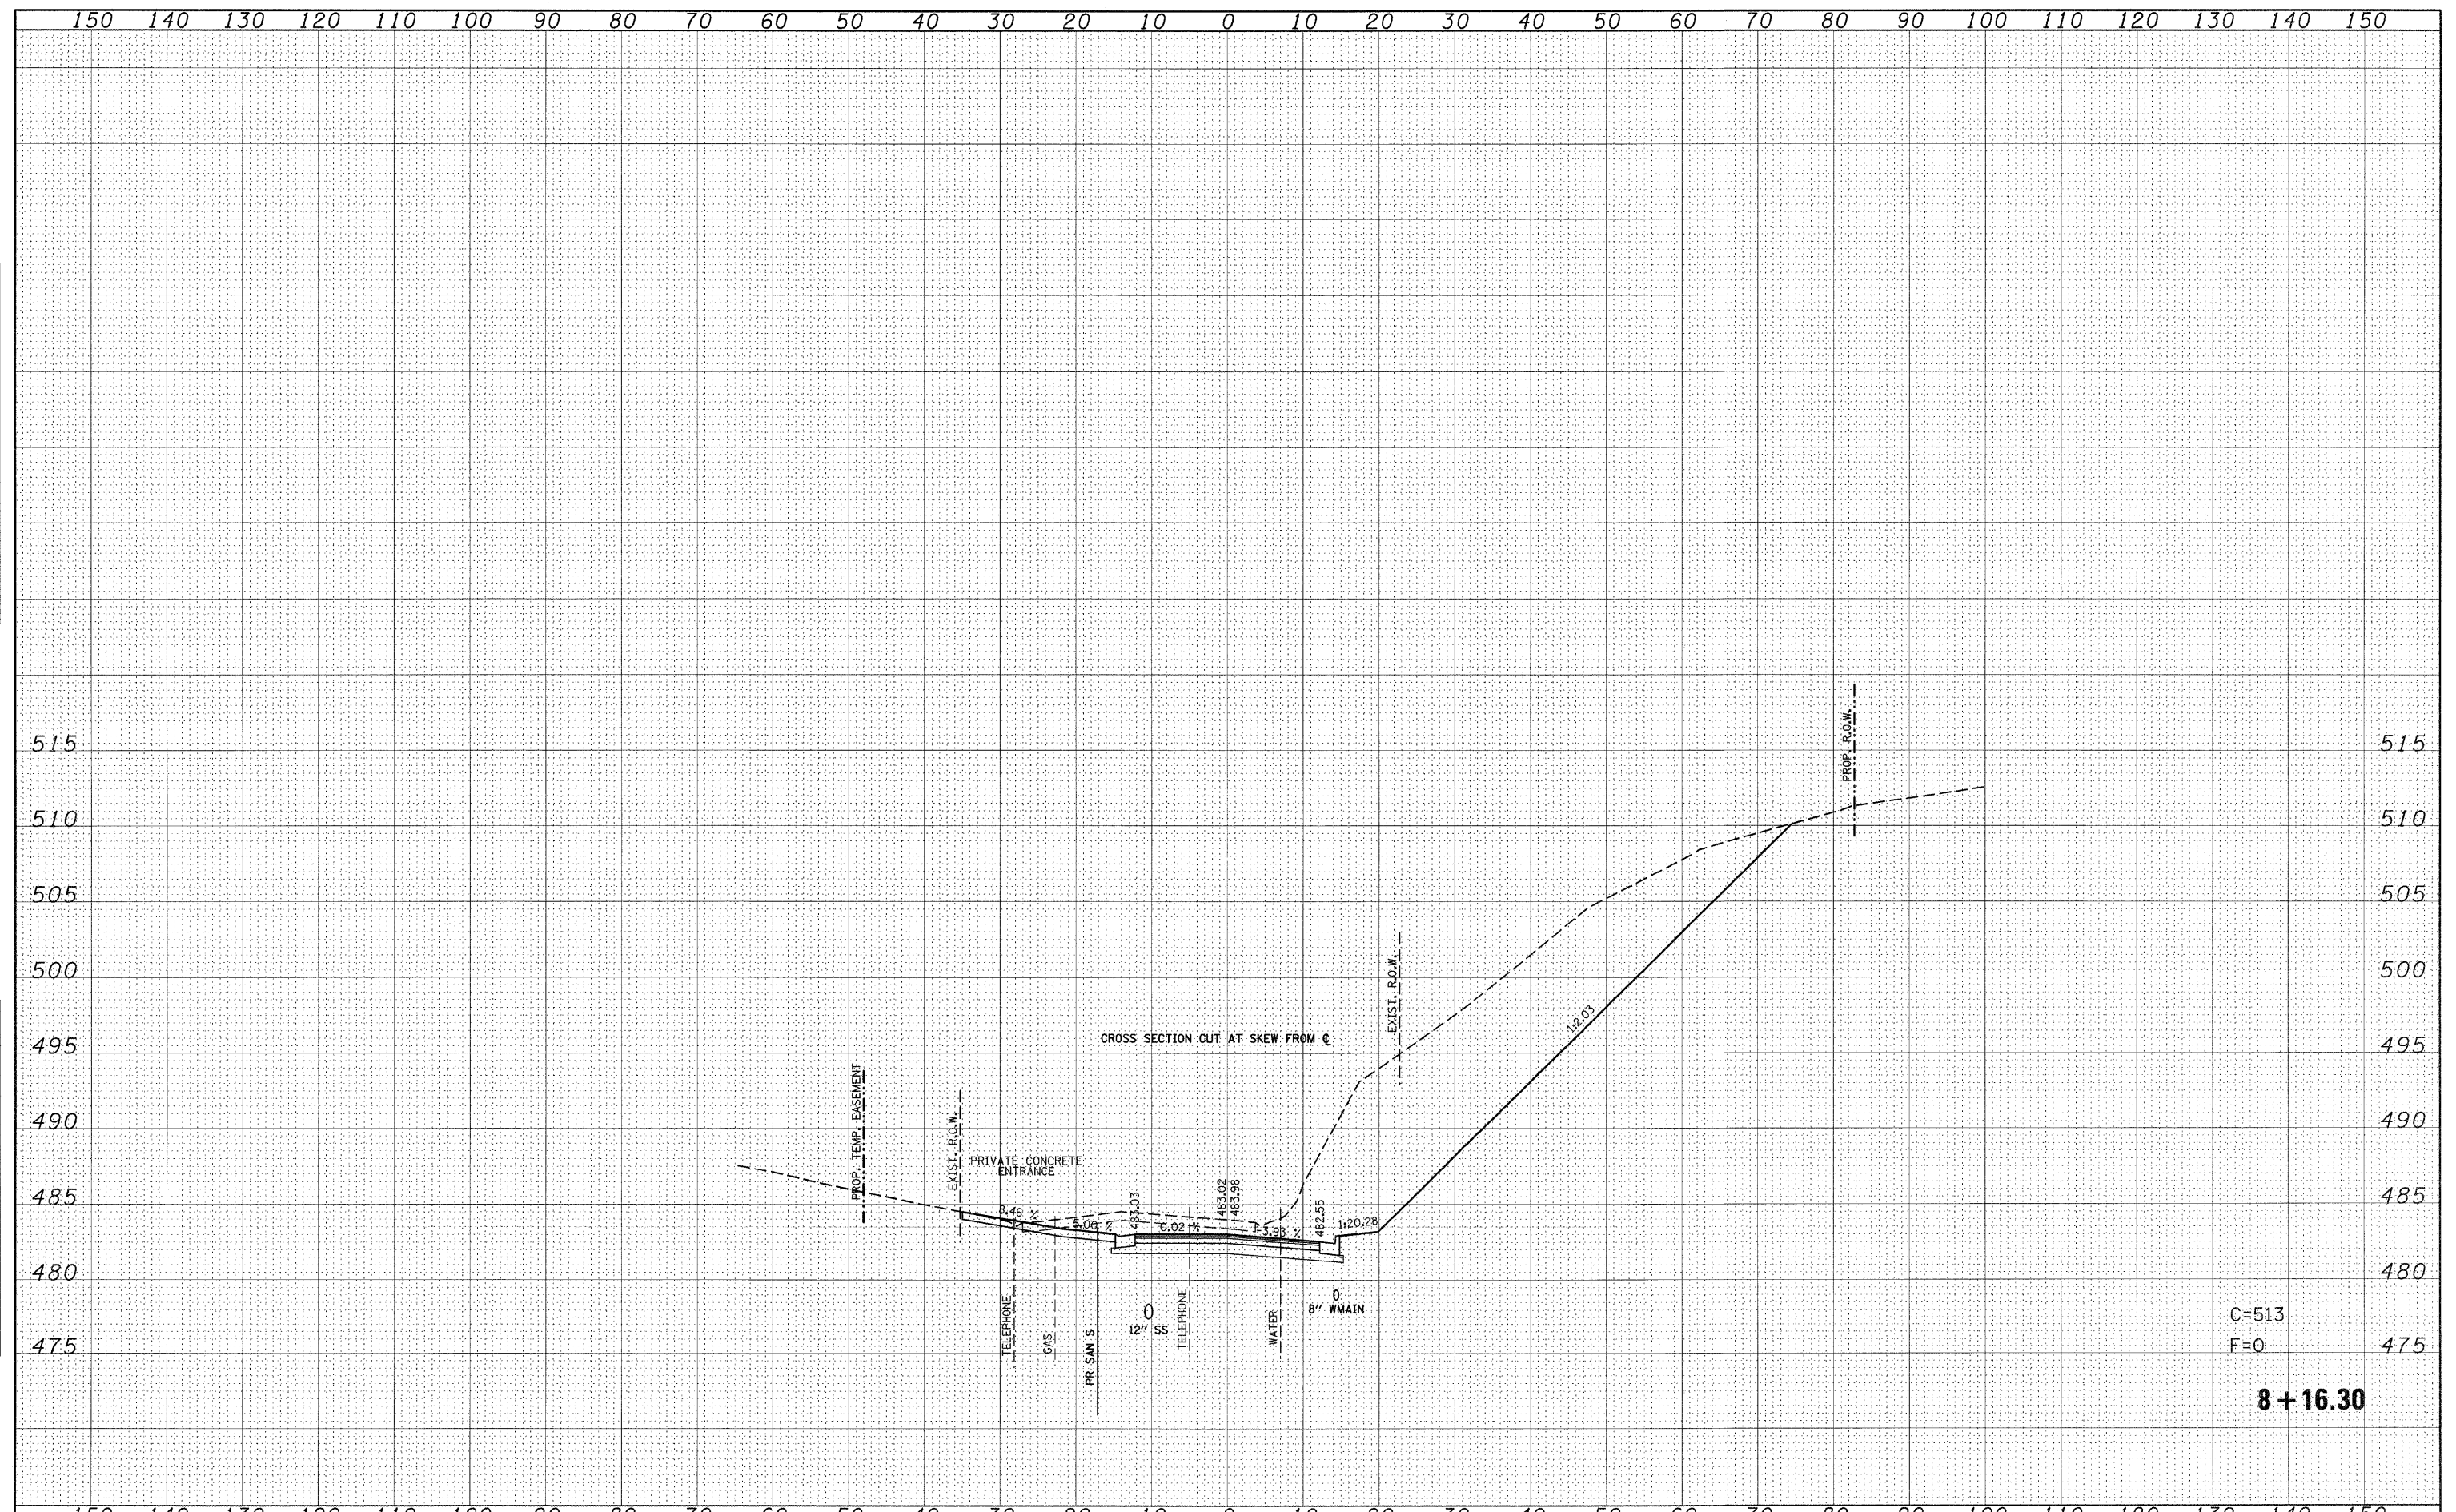

C=513
F=0
8+16.30

FILE NAME =	USER NAME = default	DESIGNED -	REVISED -	STATE OF ILLINOIS DEPARTMENT OF TRANSPORTATION	SOUTH CLINTON ST SIDE ROAD CROSS SECTIONS			F.A.P. RTE.	SECTION	COUNTY	TOTAL SHEETS	SHEET NO.	
p:\projects\513901\cadd\dgn\d876830-shr-ssht-5	Clinton.dgn	DRAWN -	REVISED -		SCALE:	SHEET NO. 76 OF 120 SHEETS	STA. 8+16.30	TO STA. 8+16.30	600	60-(30,31,128)-1	ST. CLAIR/MADISON	399	355
		PLOT SCALE = 10,0000' / IN.	REVISED -		CONTRACT NO. 76830								
		PLOT DATE = 8/24/2009	REVISED -		ILLINOIS FED. AID PROJECT								