


|              |               |      |
|--------------|---------------|------|
| FINAL SURVEY | SURVEYED      | DATE |
| NOTE BOOK    | TEMPLATE      |      |
| NO.          | AREAS CHECKED |      |

|                 |               |      |
|-----------------|---------------|------|
| ORIGINAL SURVEY | SURVEYED      | DATE |
| NOTE BOOK       | TEMPLATE      |      |
| NO.             | AREAS CHECKED |      |

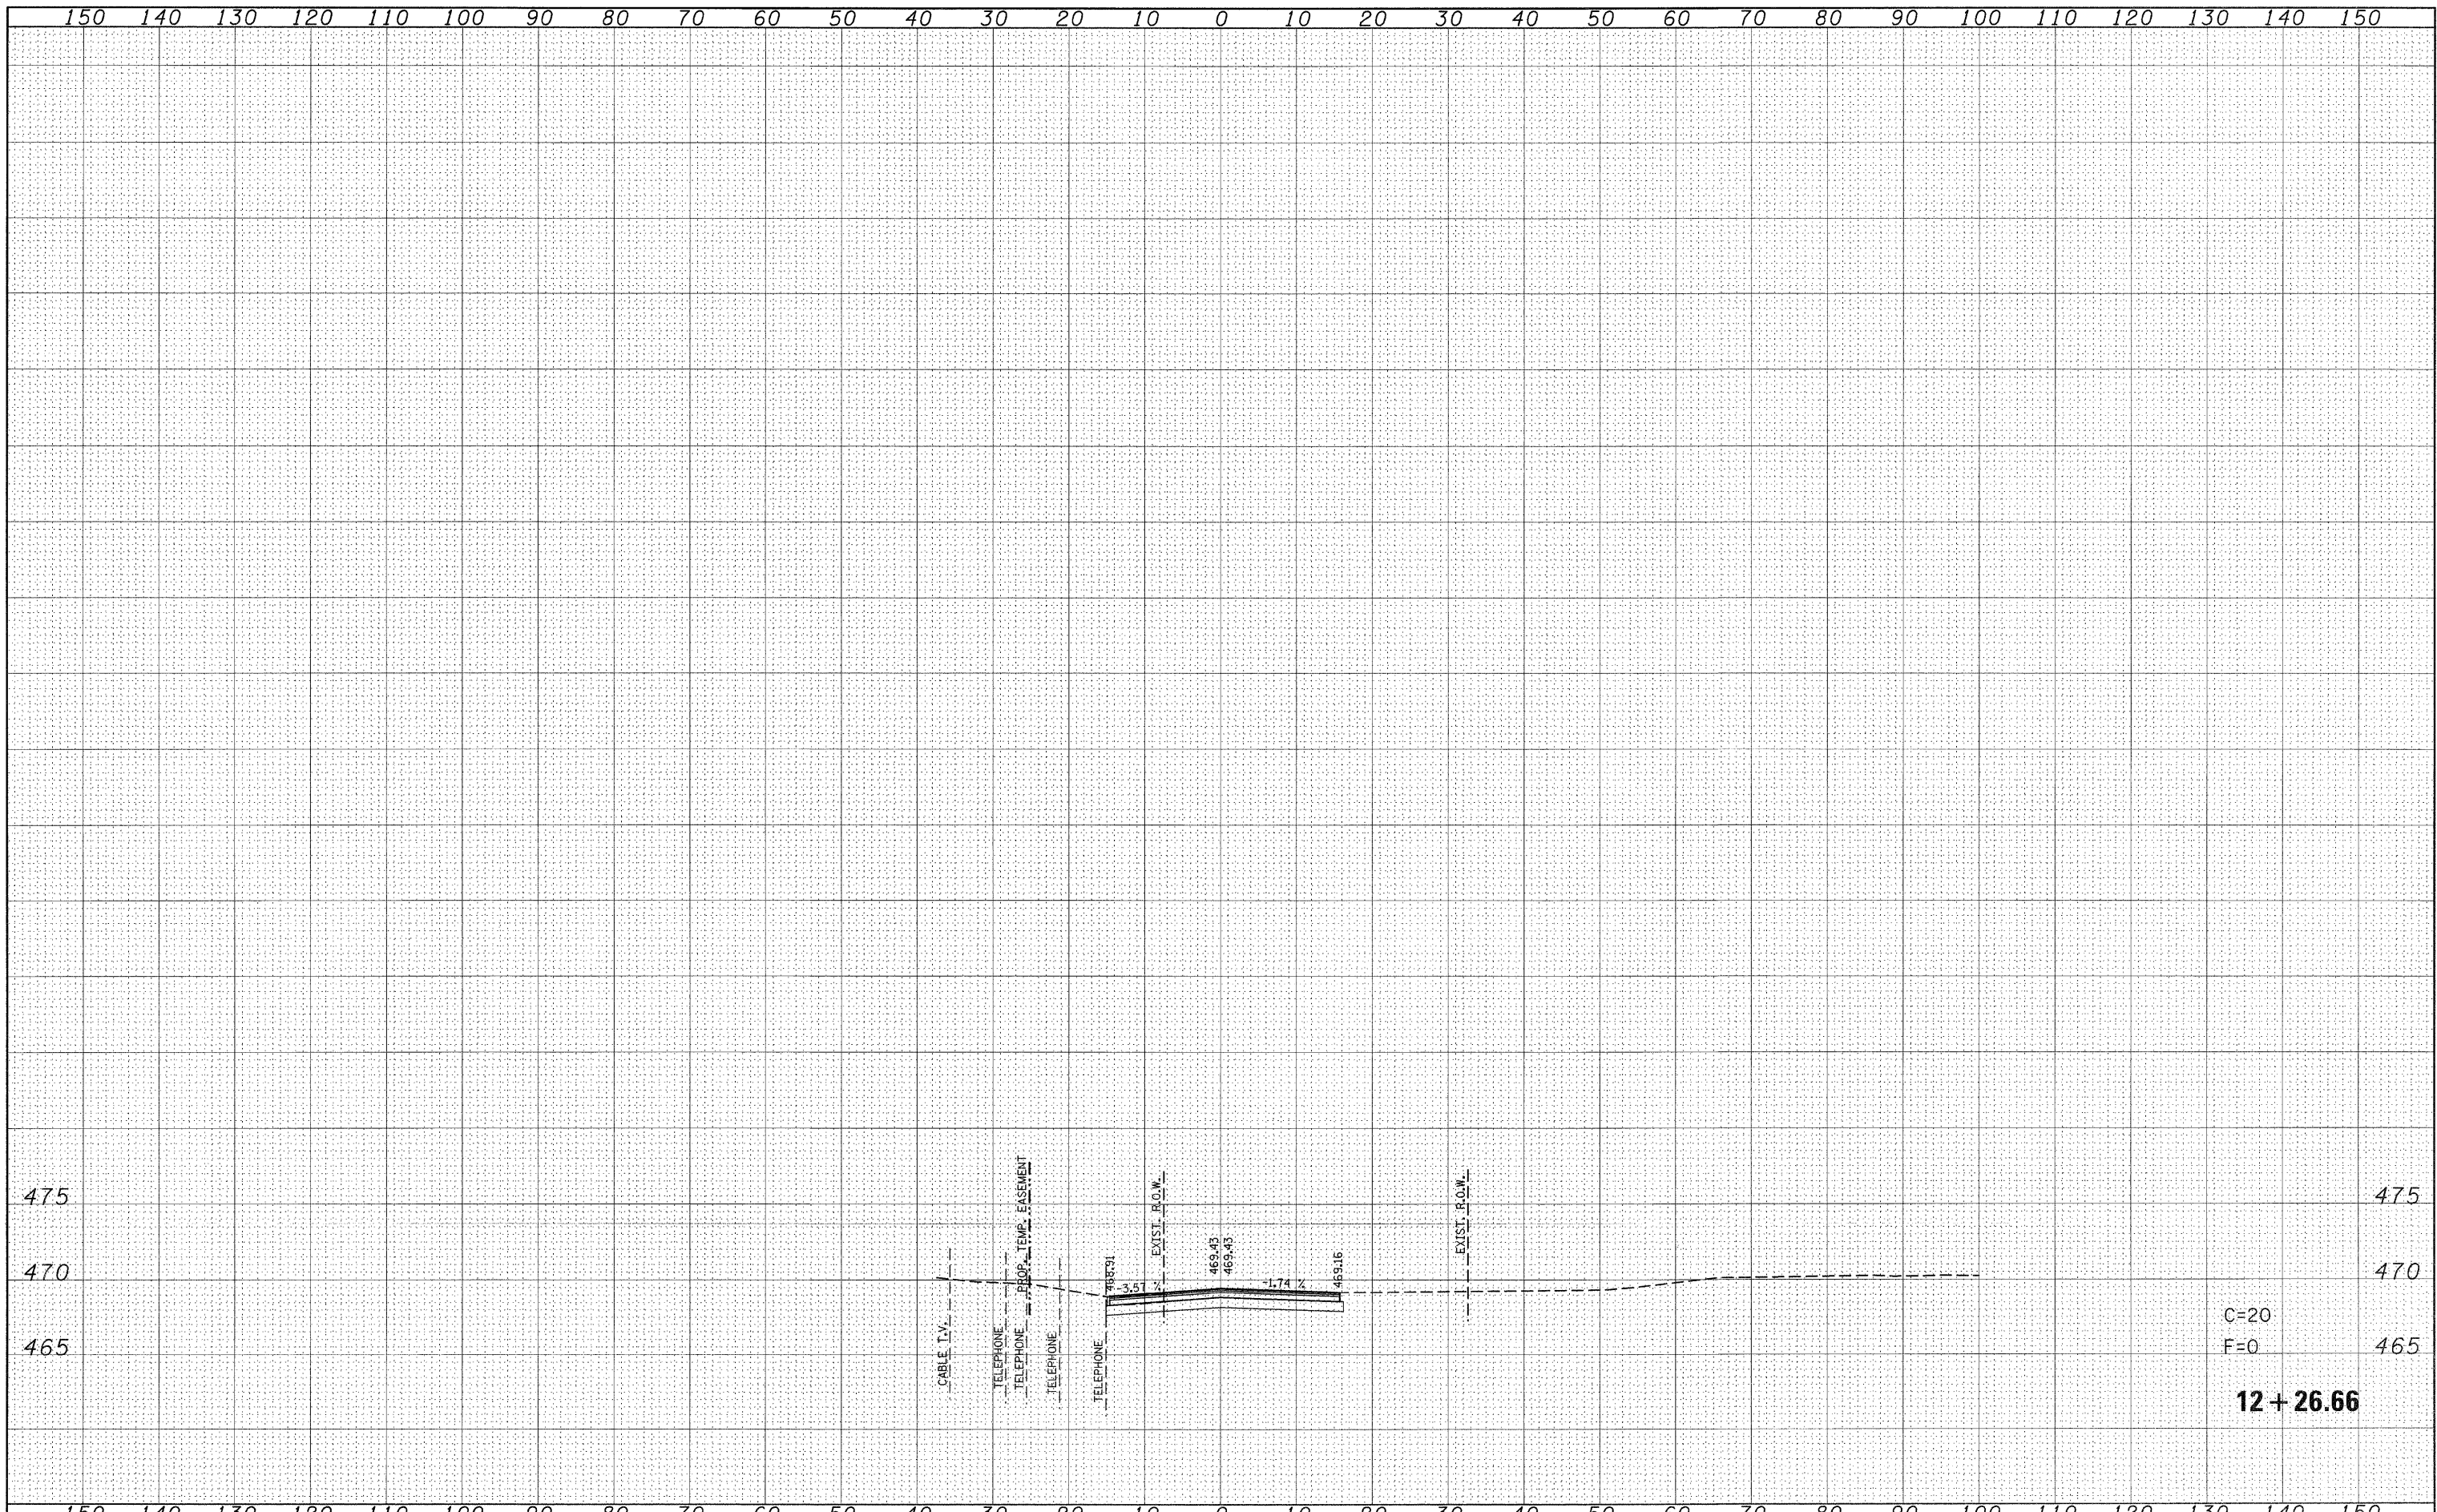

|  |                              |            |           |   |  |                            |               |                  |         |                  |                   |           |     |
|--|------------------------------|------------|-----------|---|--|----------------------------|---------------|------------------|---------|------------------|-------------------|-----------|-----|
| FILE NAME =                                      | USER NAME = default          | DESIGNED - | REVISED - | <b>STATE OF ILLINOIS<br/>DEPARTMENT OF TRANSPORTATION</b> | <b>SOUTH CLINTON ST<br/>SIDE ROAD CROSS SECTIONS</b> |                            |               | F.A.P. RTE.      | SECTION | COUNTY           | TOTAL SHEETS      | SHEET NO. |     |
| p:\projects\1313501\cadd\dgn\c876830-sht-xssht-9 | Clinton.dgn                  | DRAWN -    | REVISED - |   | SCALE:   | SHEET NO. 80 OF 120 SHEETS | STA. 12+26.66 | TO STA. 12+26.66 | 600     | 60-(30,31,128)-1 | ST. CLAIR/MADISON | 399       | 359 |
|  | PLOT SCALE = 10,0000 ' / IN. | CHECKED -  | REVISED - |   |  |                            |               |                  |         |                  |                   |           |     |
|  | PLOT DATE = 8/24/2009        | DATE -     | REVISED - |   |  |                            |               |                  |         |                  |                   |           |     |

C=20  
F=0  
**12+26.66**