


FINAL SURVEY NO.	BY	DATE
NO.		
NOTED		
PLATED		
TEMPLATE		
AREAS		
CHECKED		

ORIGINAL SURVEY NO.	BY	DATE
NO.		
NOTED		
PLATED		
TEMPLATE		
AREAS		
CHECKED		

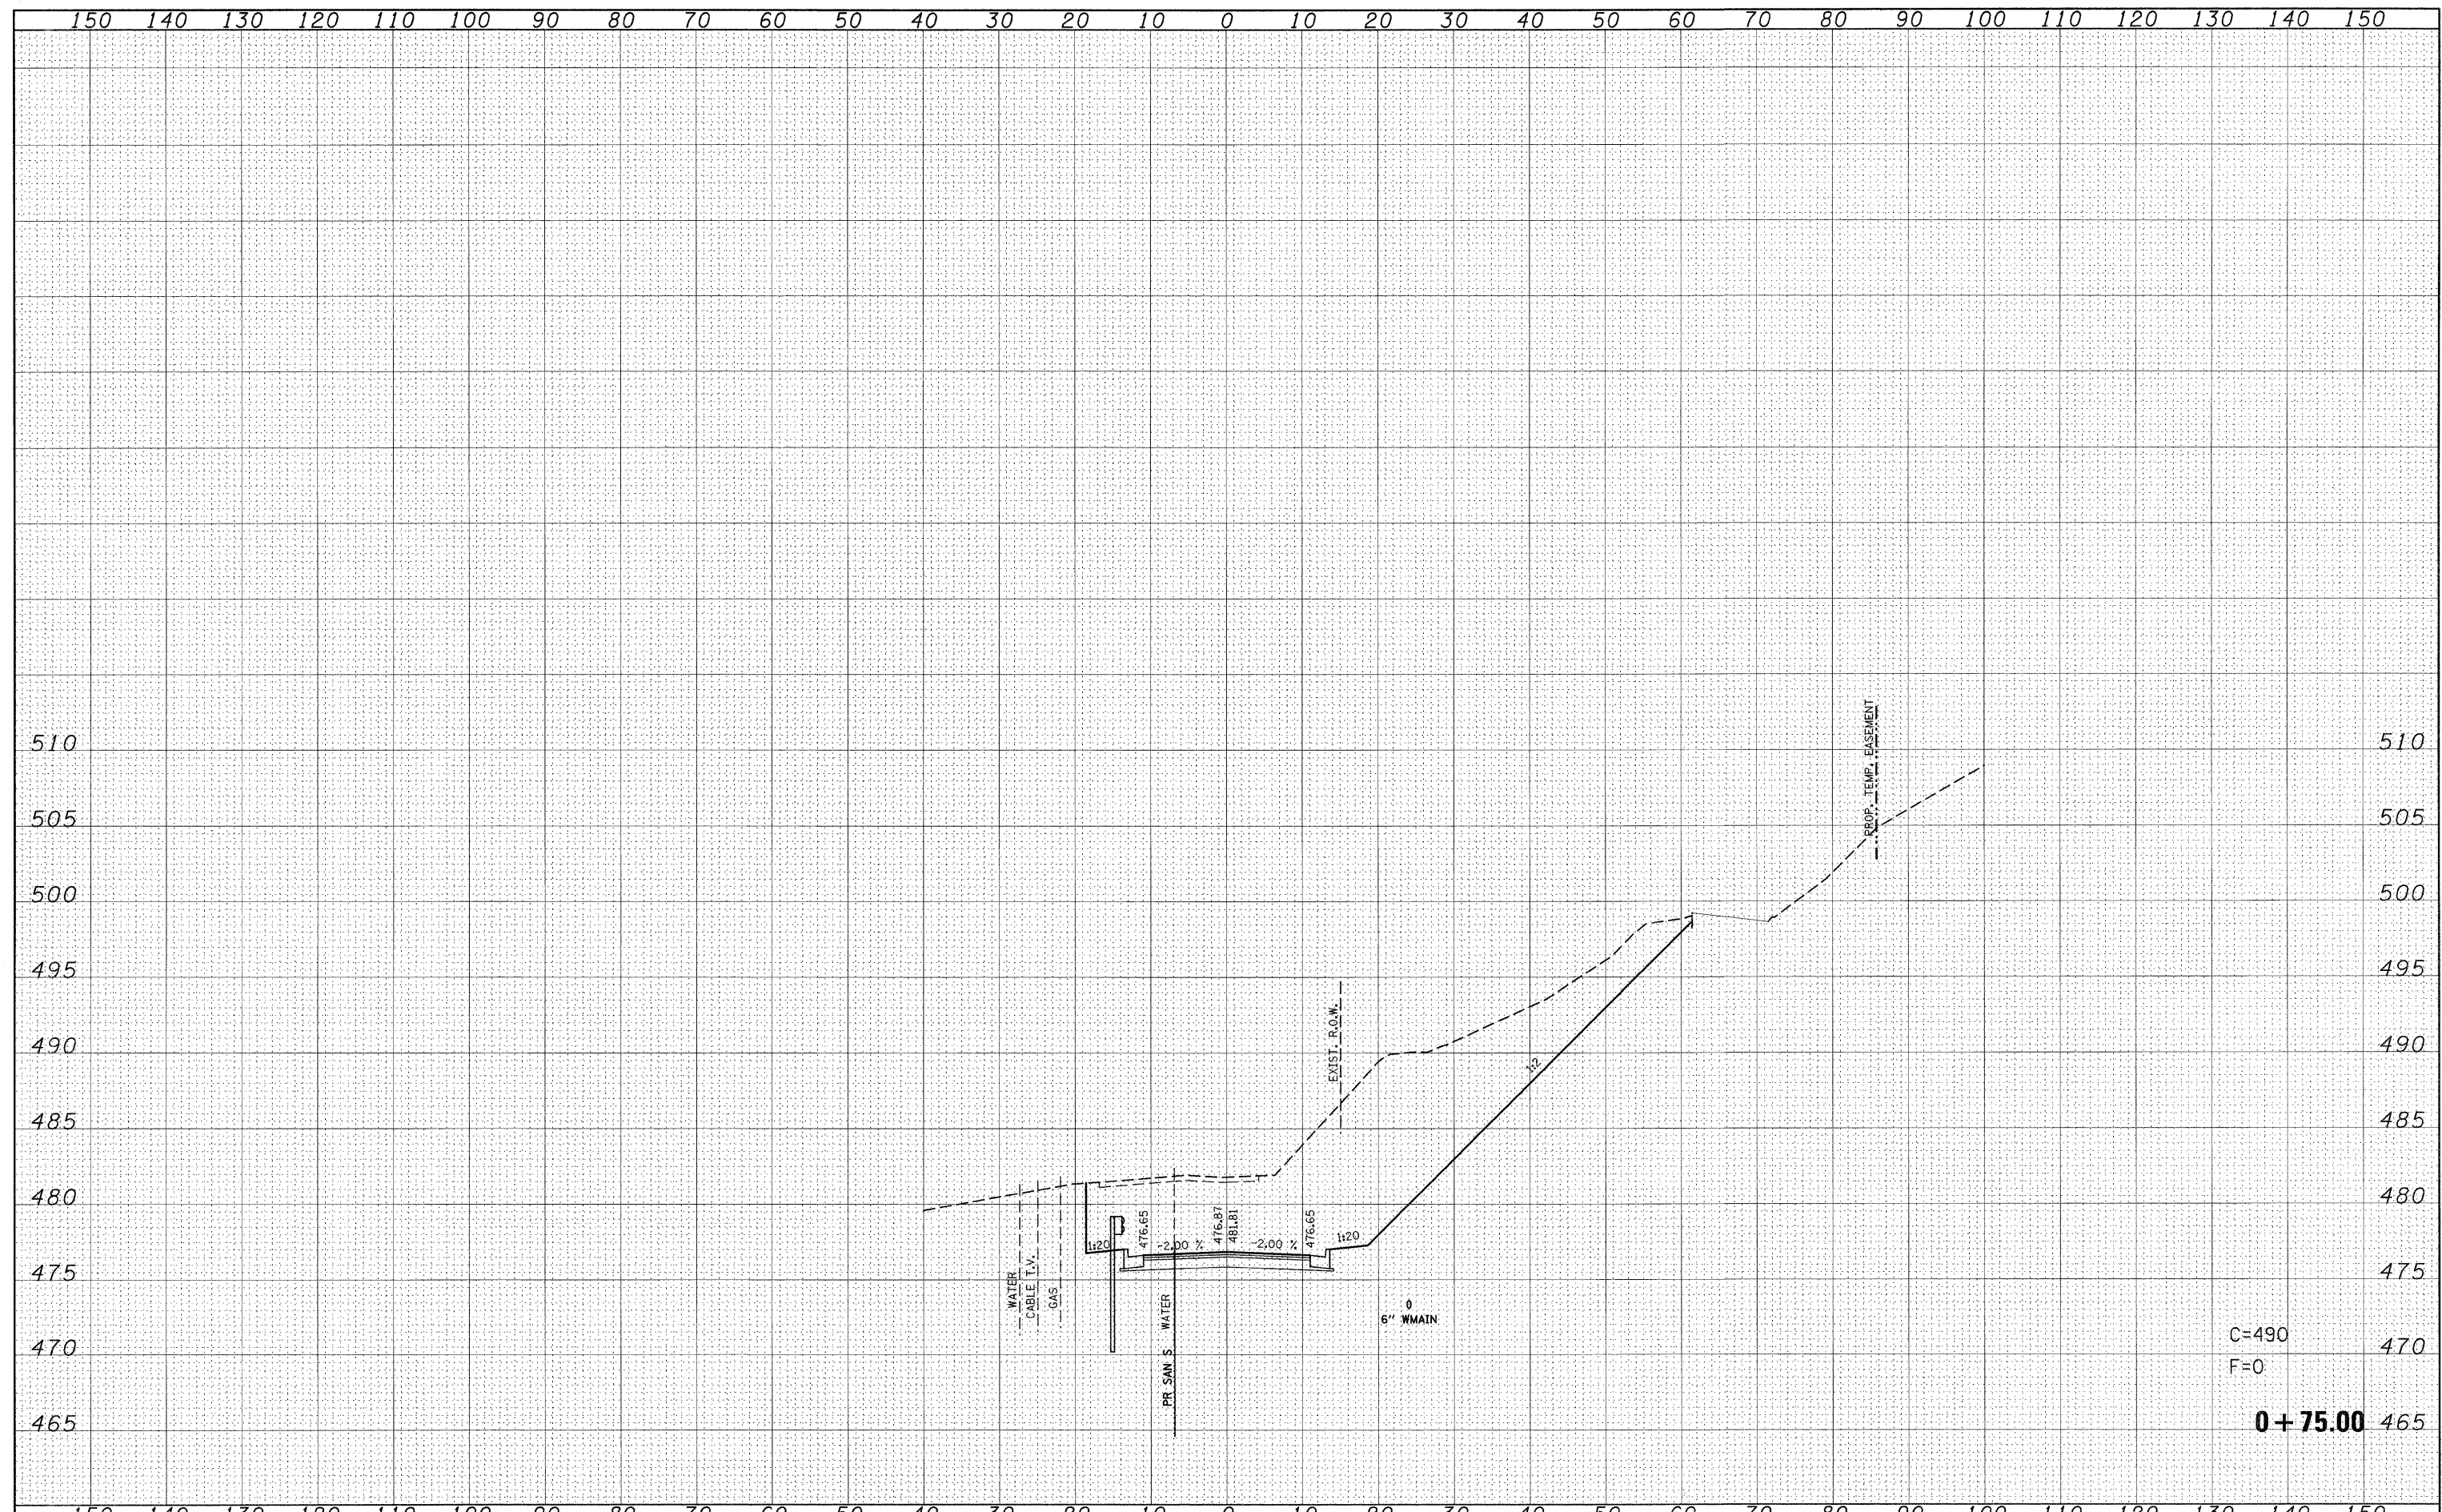

C=490
F=0
0+75.00

FILE NAME =	USER NAME = default	DESIGNED -	REVISED -	STATE OF ILLINOIS DEPARTMENT OF TRANSPORTATION		MCKINLEY AVE SIDE ROAD CROSS SECTIONS		F.A.P. RTE.	SECTION	COUNTY	TOTAL SHEETS	SHEET NO.
p:\projects\513501\cadd\dgn\d876830-sht-xasht-mckinley.dgn		DRAWN -	REVISED -					600	60-(30,31,128)-1	ST. CLAIR/MADISON	399	361
PLOT SCALE = 10,0000 ' / IN.		CHECKED -	REVISED -					CONTRACT NO. 76830				
PLOT DATE = 8/24/2009		DATE -	REVISED -					ILLINOIS FED. AID PROJECT				
SCALE:		SHEET NO. 82 OF 120 SHEETS		STA. +75.00		TO STA. +75.00						