


| | |
|-----------------|------|
| FINAL SURVEY | DATE |
| BY | |
| REVISIONS | |
| NO. DESCRIPTION | |
| 1 | |
| 2 | |
| | |
|-----------------|------|
| ORIGINAL SURVEY | DATE |
| BY | |
| REVISIONS | |
| NO. DESCRIPTION | |
| 1 | |
| 2 | |
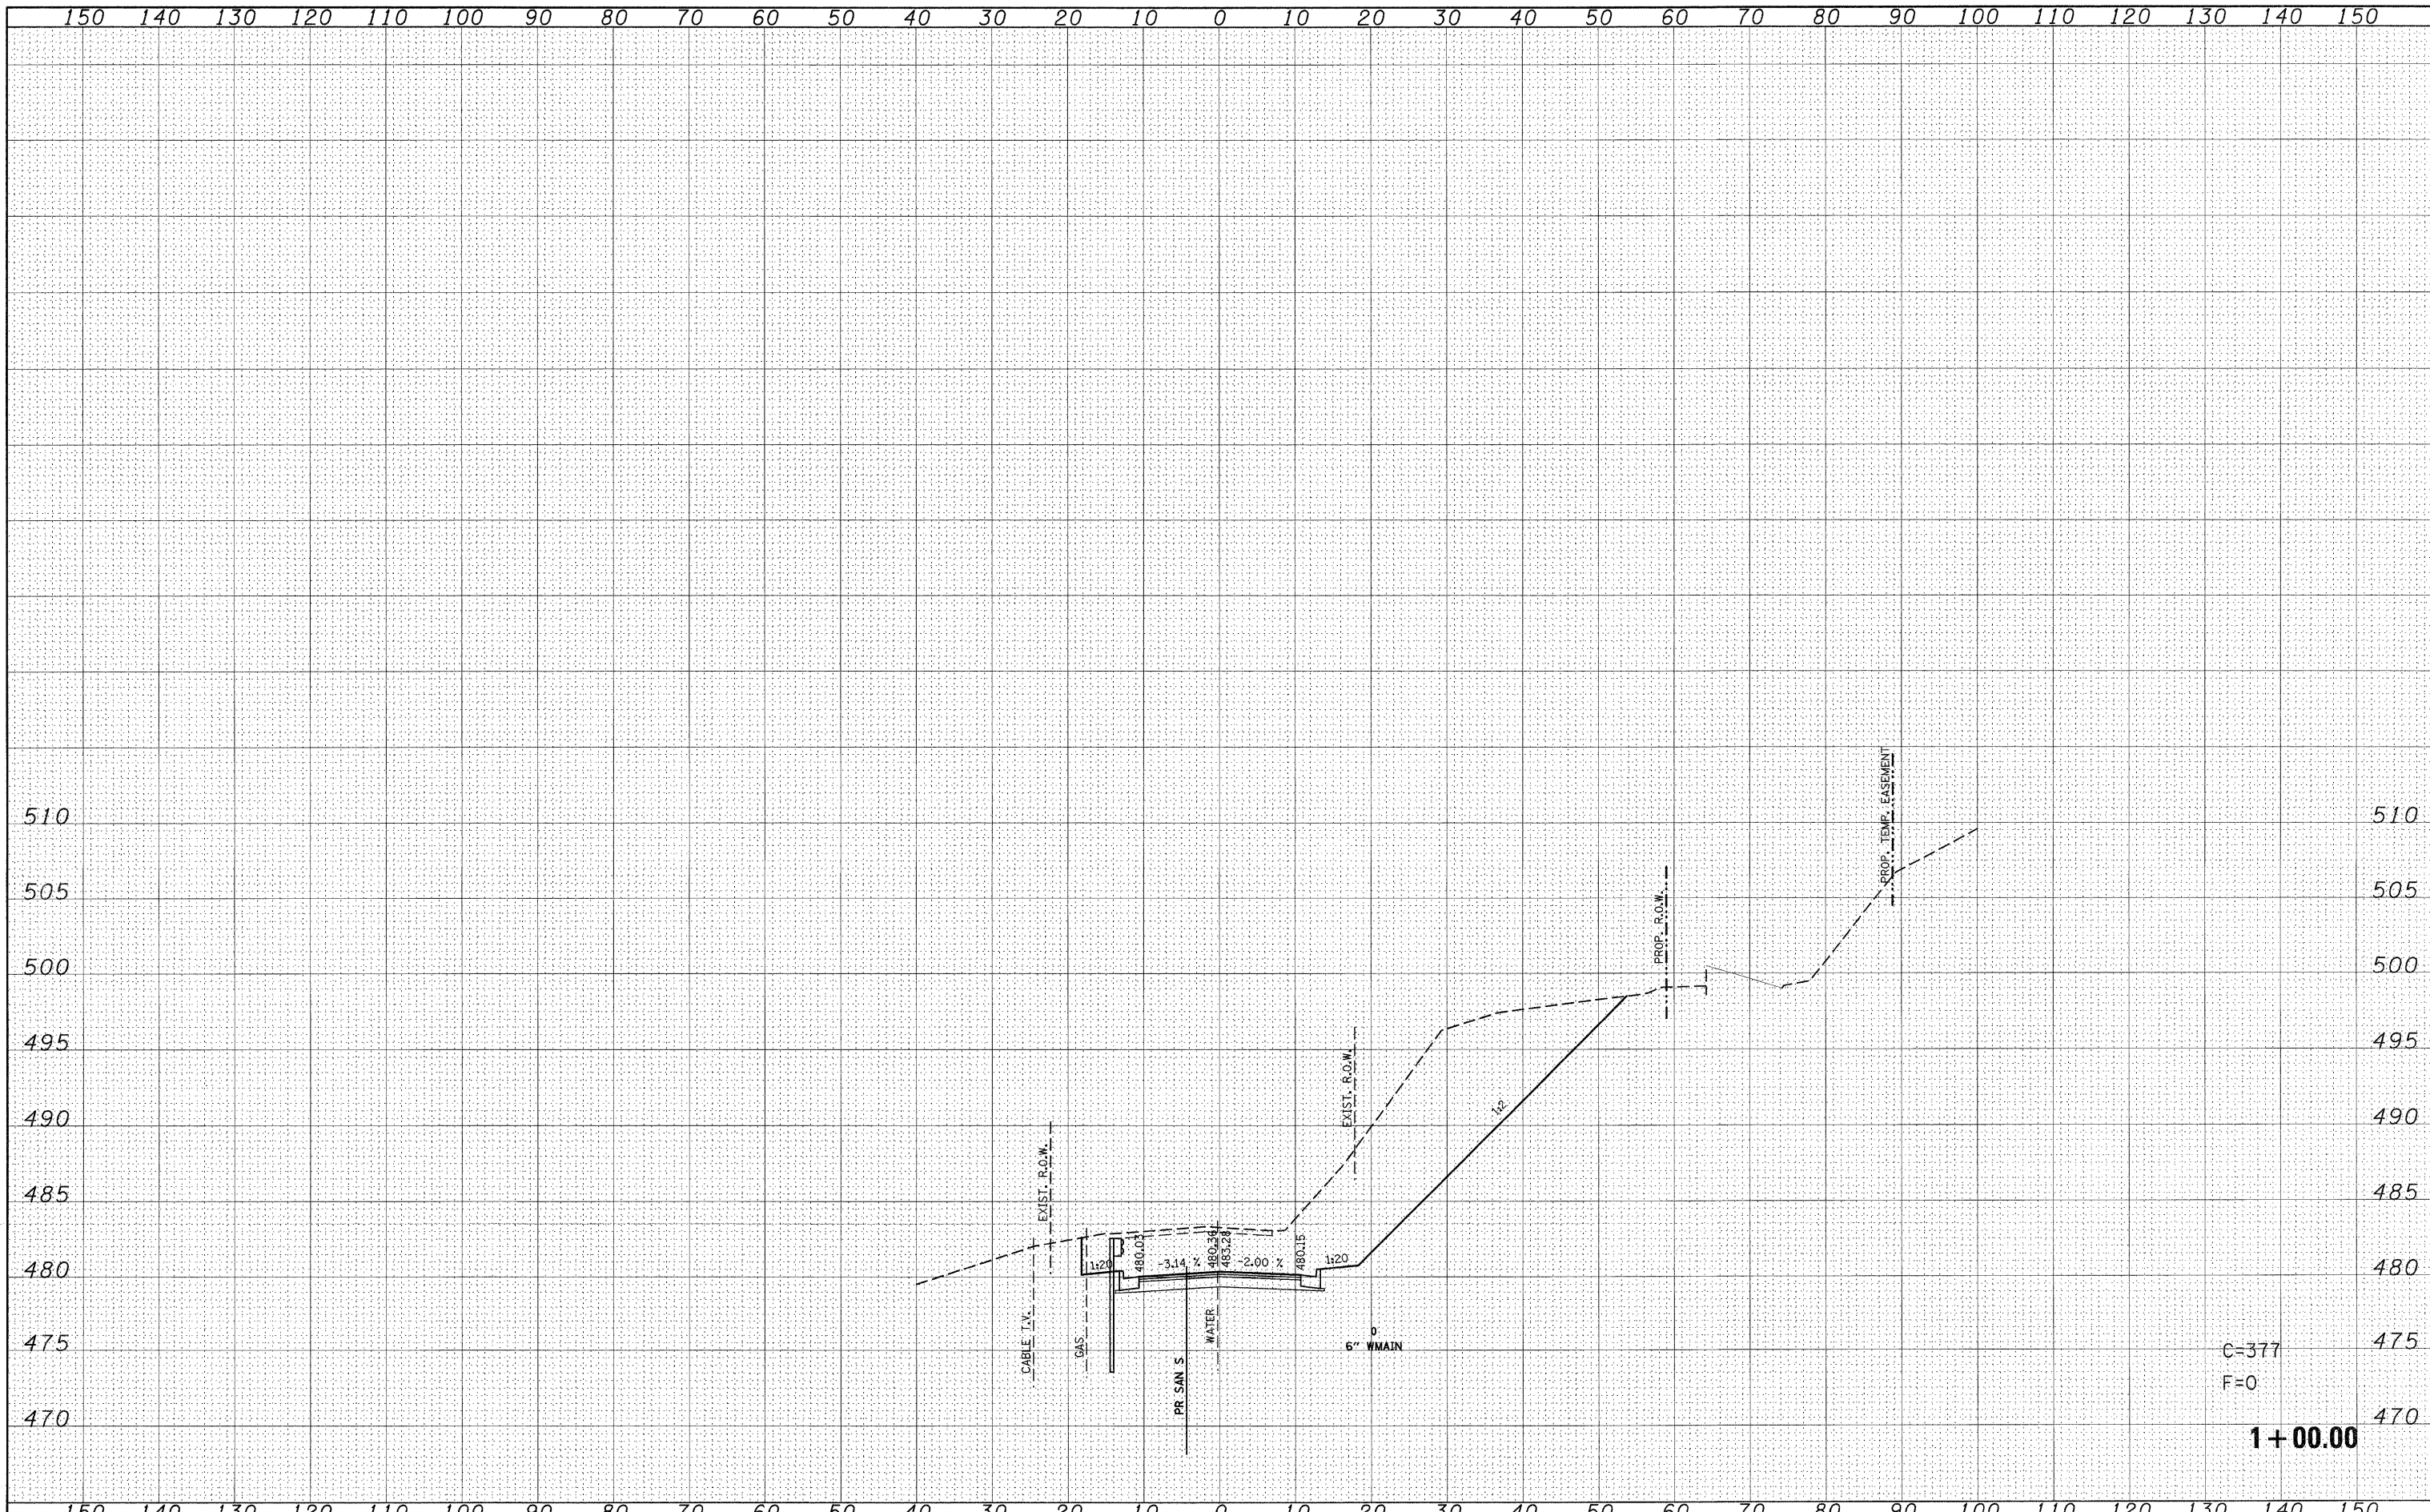

C=377
F=0
1+00.00

| | | | | | | | | | | | | |
|---|---------------------|------------|-----------|---|--|----------------------------|-------------------|-----------------|--------------------|--------|--------------|-----------|
| FILE NAME = | USER NAME = default | DESIGNED - | REVISED - | STATE OF ILLINOIS DEPARTMENT OF TRANSPORTATION | MCKINLEY AVE SIDE ROAD CROSS SECTIONS | | | F.A.P. RTE. | SECTION | COUNTY | TOTAL SHEETS | SHEET NO. |
| pt\projects\513501\cadd\dgn\d876830-sht-vssht-1 | tkinley.dgn | DRAWN - | REVISED - | | 600 | 60-(30,31,128)-1 | ST. CLAIR/MADISON | 399 | 362 | | | |
| PLOT SCALE = 10,0000 ' / IN. | | CHECKED - | REVISED - | | SCALE: | SHEET NO. 83 OF 120 SHEETS | STA. 1+00.00 | TO STA. 1+00.00 | CONTRACT NO. 76830 | | | |
| PLOT DATE = 8/24/2009 | | DATE - | REVISED - | | ILLINOIS FED. AID PROJECT | | | | | | | |