


FINAL SURVEY	SURVEYED	BY	DATE
PLOTTED	PLOTTED		
NOTE BOOK	NOTE BOOK		
AREAS CHECKED	AREAS CHECKED		

ORIGINAL SURVEY	SURVEYED	BY	DATE
PLOTTED	PLOTTED		
NOTE BOOK	NOTE BOOK		
AREAS CHECKED	AREAS CHECKED		

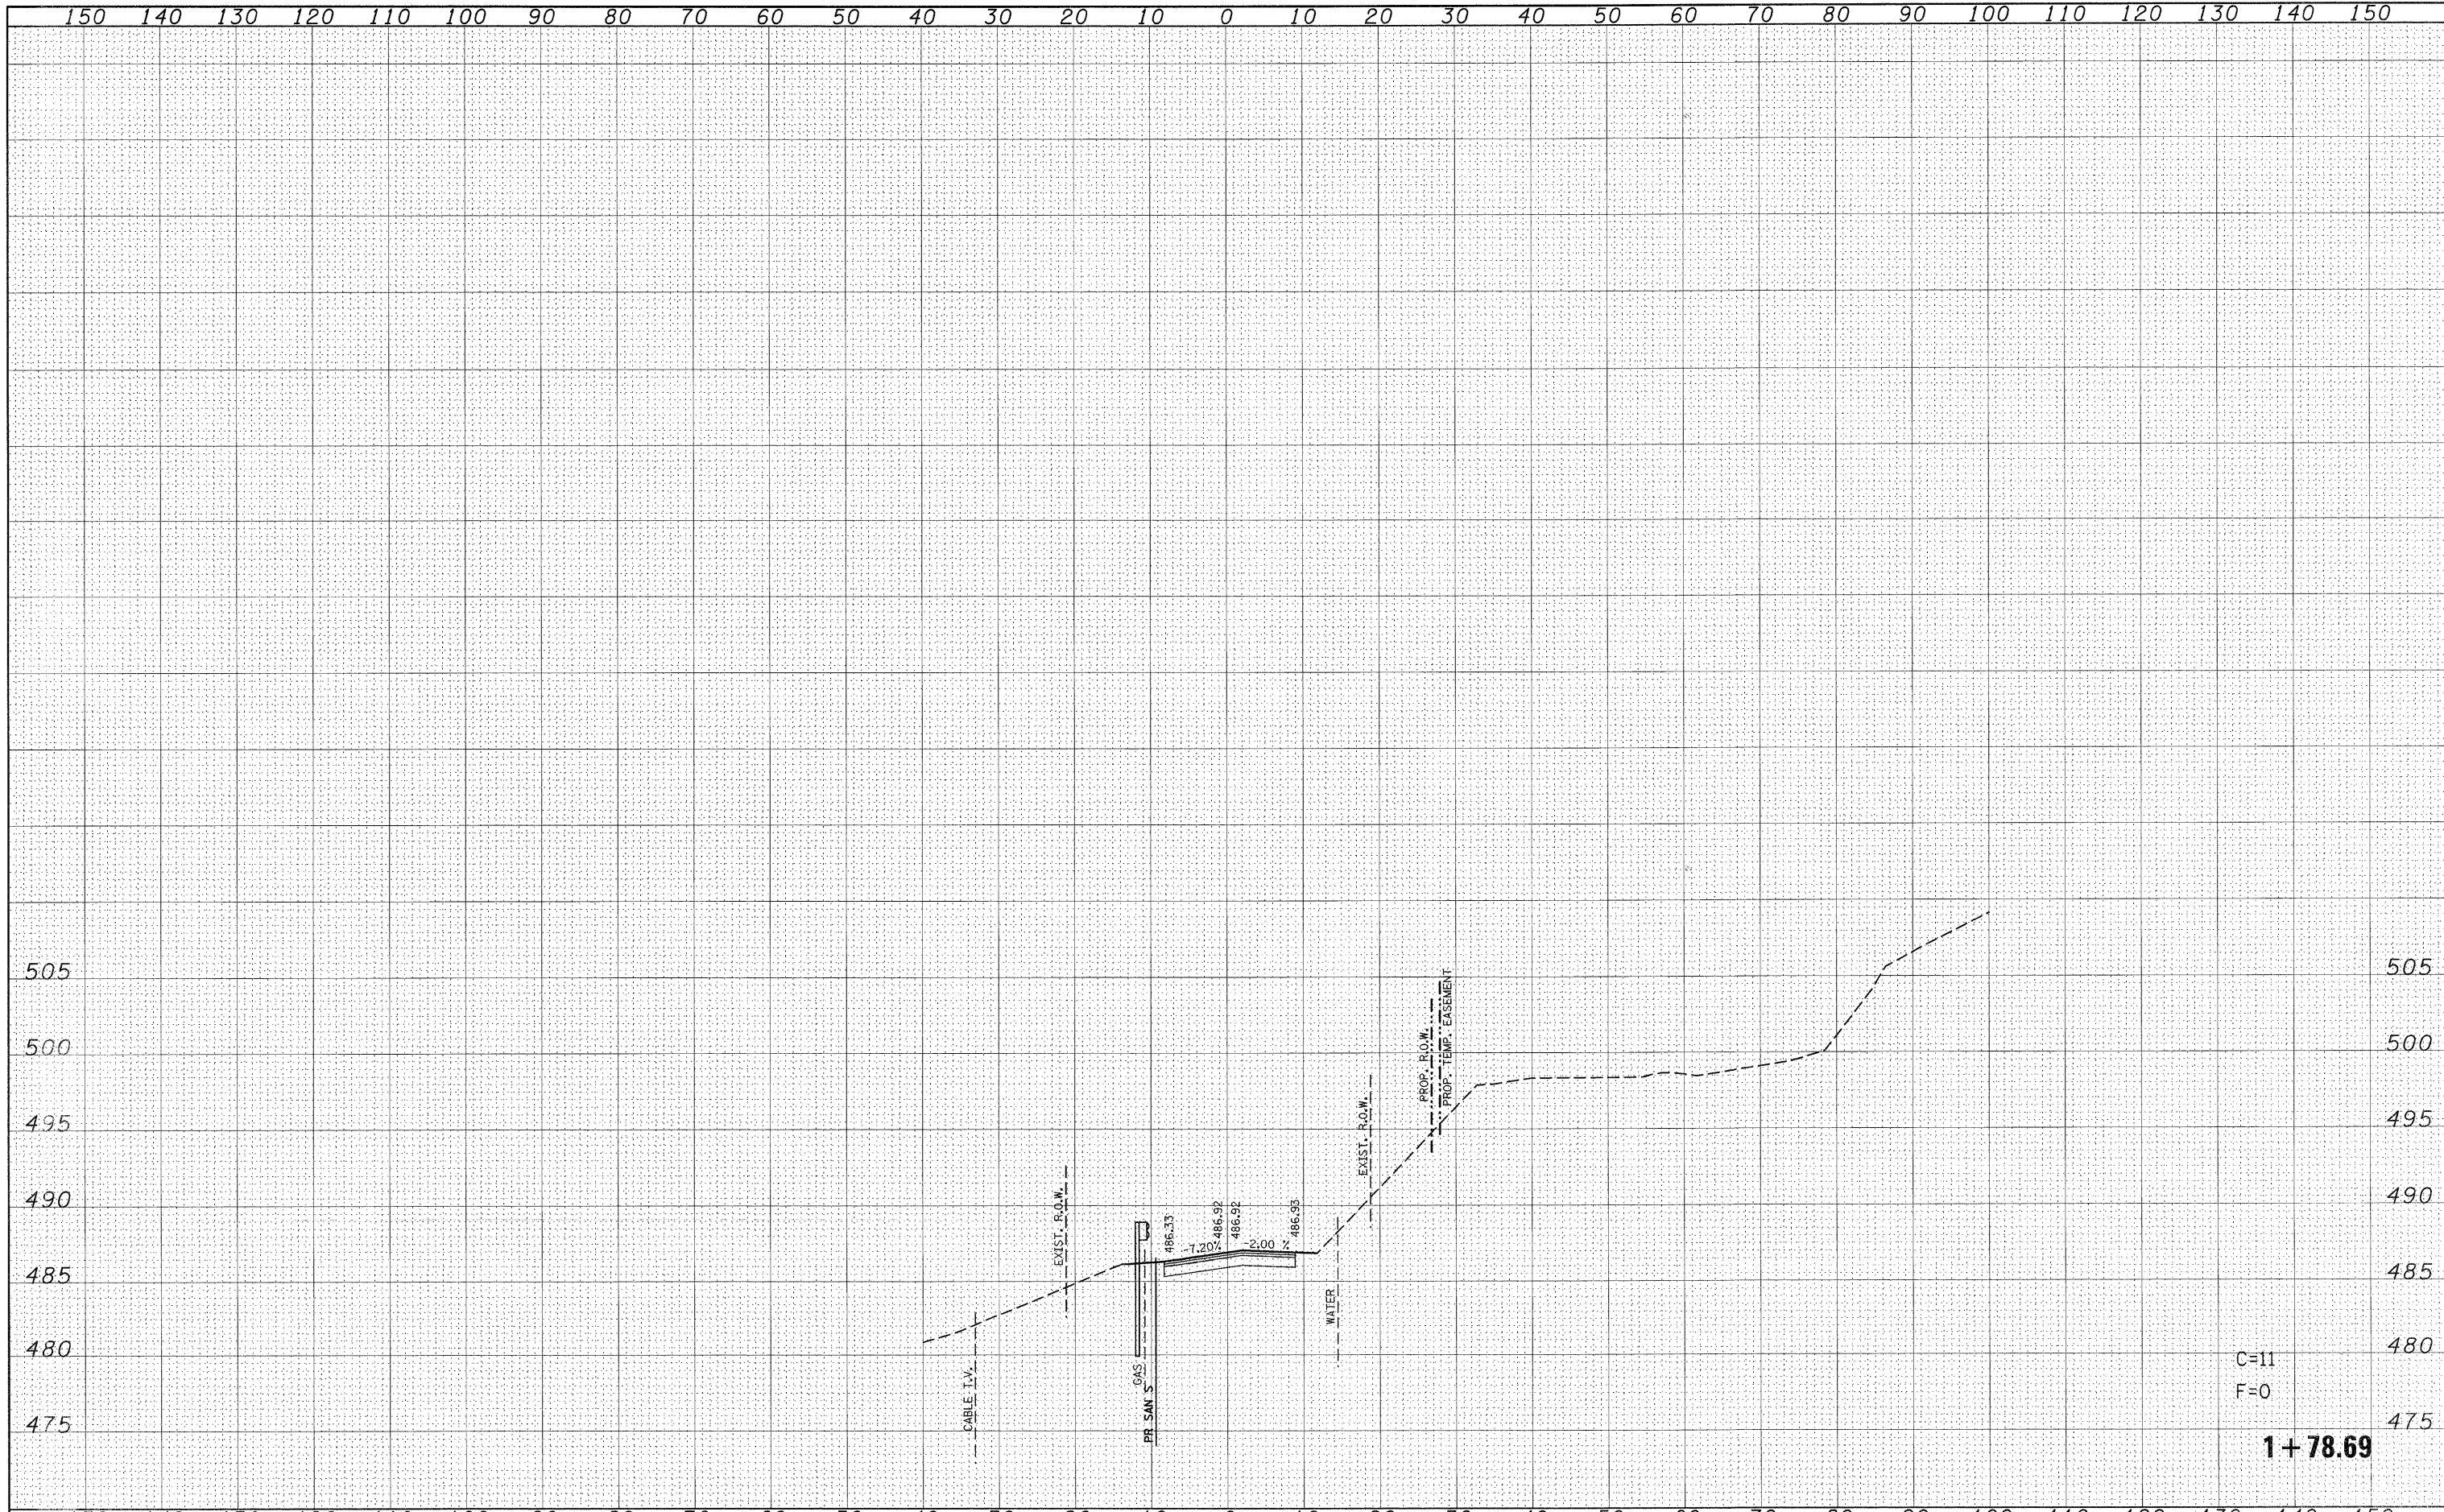

FILE NAME =	USER NAME = default	DESIGNED -	REVISED -	STATE OF ILLINOIS DEPARTMENT OF TRANSPORTATION		MCKINLEY AVE SIDE ROAD CROSS SECTIONS			F.A.P. RTE.	SECTION	COUNTY	TOTAL SHEETS	SHEET NO.
P:\Projects\513501\CADD\DCN\d876830-sht-xsst-h	ckinley.dgn	DRAWN -	REVISED -			600	60-(30,31,128)-1	ST. CLAIR/MADISON	399	364			
		CHECKED -	REVISED -			CONTRACT NO. 76830							
		DATE -	REVISED -			ILLINOIS FED. AID PROJECT							
PLOT SCALE = 10.0000' / IN.		PLOT DATE = 8/25/2009		SCALE:		SHEET NO. 85 OF 120 SHEETS		STA. 1+78.69 TO STA. 1+78.69					