


DATE	
BY	
FINAL SURVEY	
SURVEYED	
NOTE BOOK	
TEMPLATE	
AREAS CHECKED	
NO.	

DATE	
BY	
ORIGINAL SURVEY	
SURVEYED	
NOTE BOOK	
TEMPLATE	
AREAS CHECKED	
NO.	

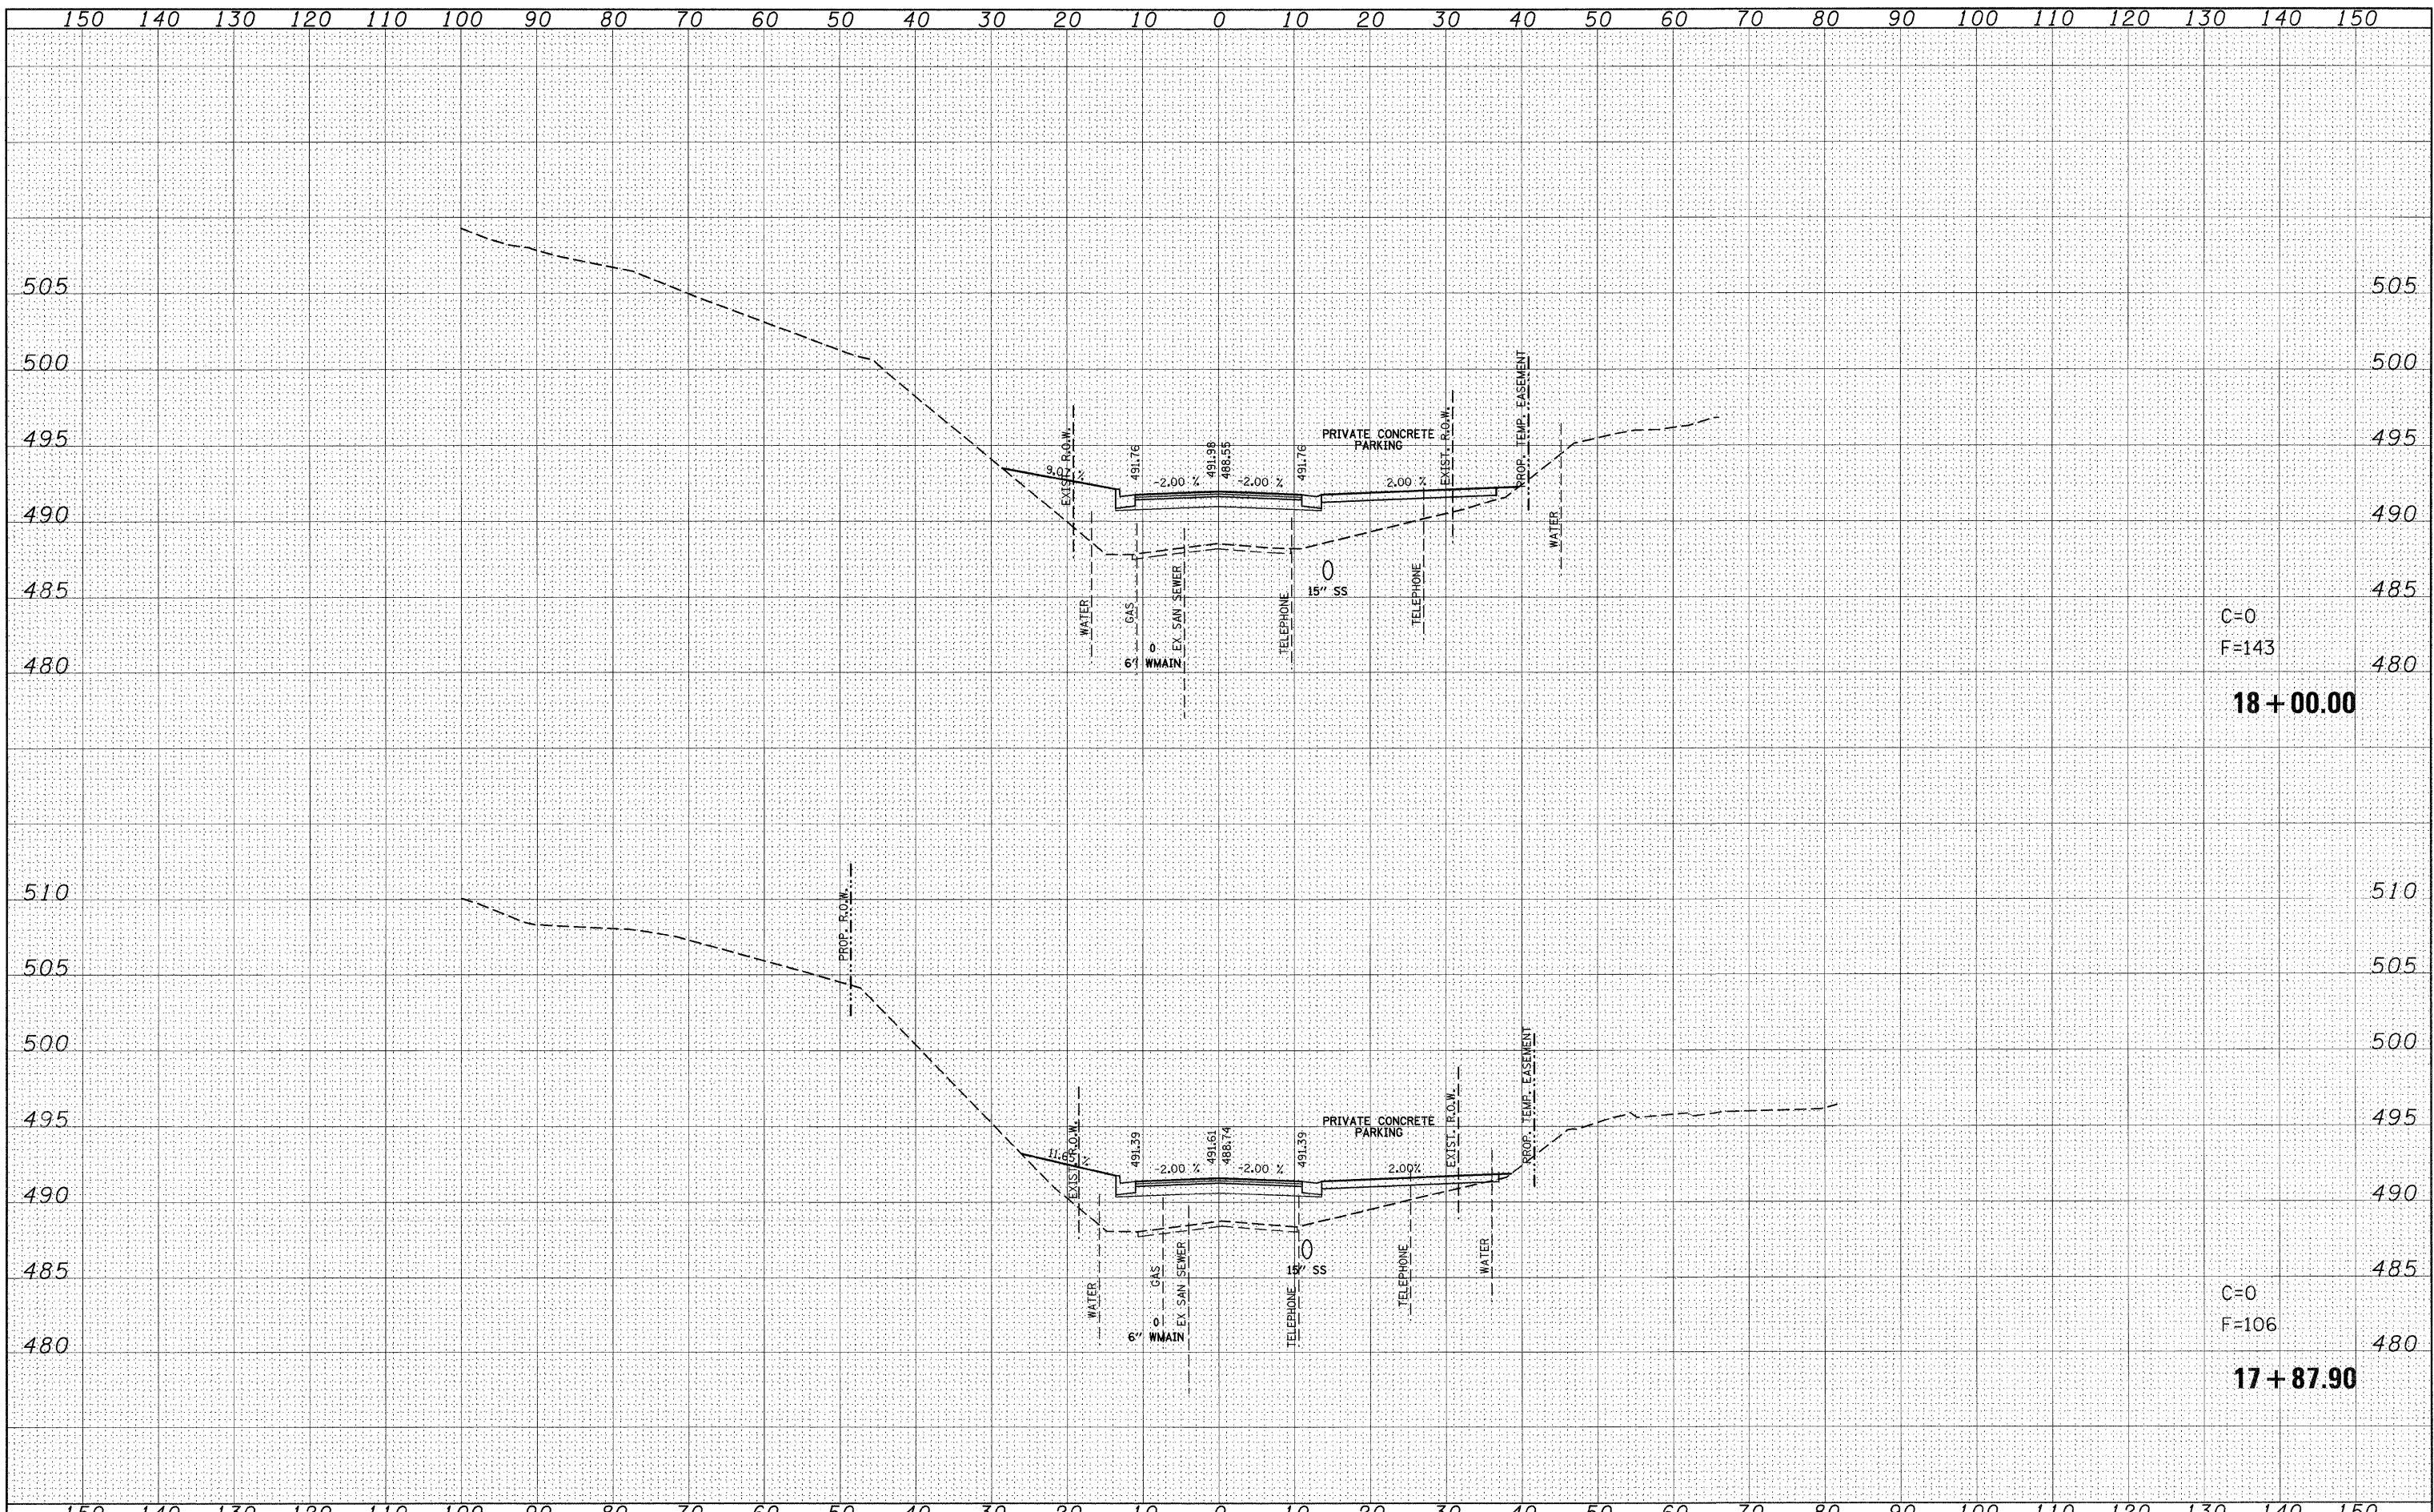

C=0
F=143

18+00.00

C=0
F=106

17+87.90

FILE NAME =	USER NAME = default	DESIGNED -	REVISED -	STATE OF ILLINOIS DEPARTMENT OF TRANSPORTATION	LOOP ST/S CHESTNUT ST - PHASE 1 SIDE ROAD CROSS SECTIONS			F.A.P. RTE.	SECTION	COUNTY	TOTAL SHEETS	SHEET NO.
ps\projec ta\513501\cadd\ dgn\0876830-sht-xssht-1	loop-Chestnut-Pl.dgn	DRAWN -	REVISED -		600	60-(30,31,128)-1	ST. CLAIR/MADISON	399	368			
PLOT SCALE = 10,00000 ' / IN.		CHECKED -	REVISED -		CONTRACT NO. 76830							
PLOT DATE = 9/24/2009		DATE -	REVISED -		[ILLINOIS] FED. AID PROJECT							
				SCALE:	SHEET NO. 89 OF 120 SHEETS	STA. 17+87.90	TO STA. 18+00.00					