


DATE	
BY	
FINAL SURVEY	
SKETCHED	
NOTED	
NO. CHECKED	

DATE	
BY	
ORIGINAL SURVEY	
SKETCHED	
NOTED	
NO. CHECKED	

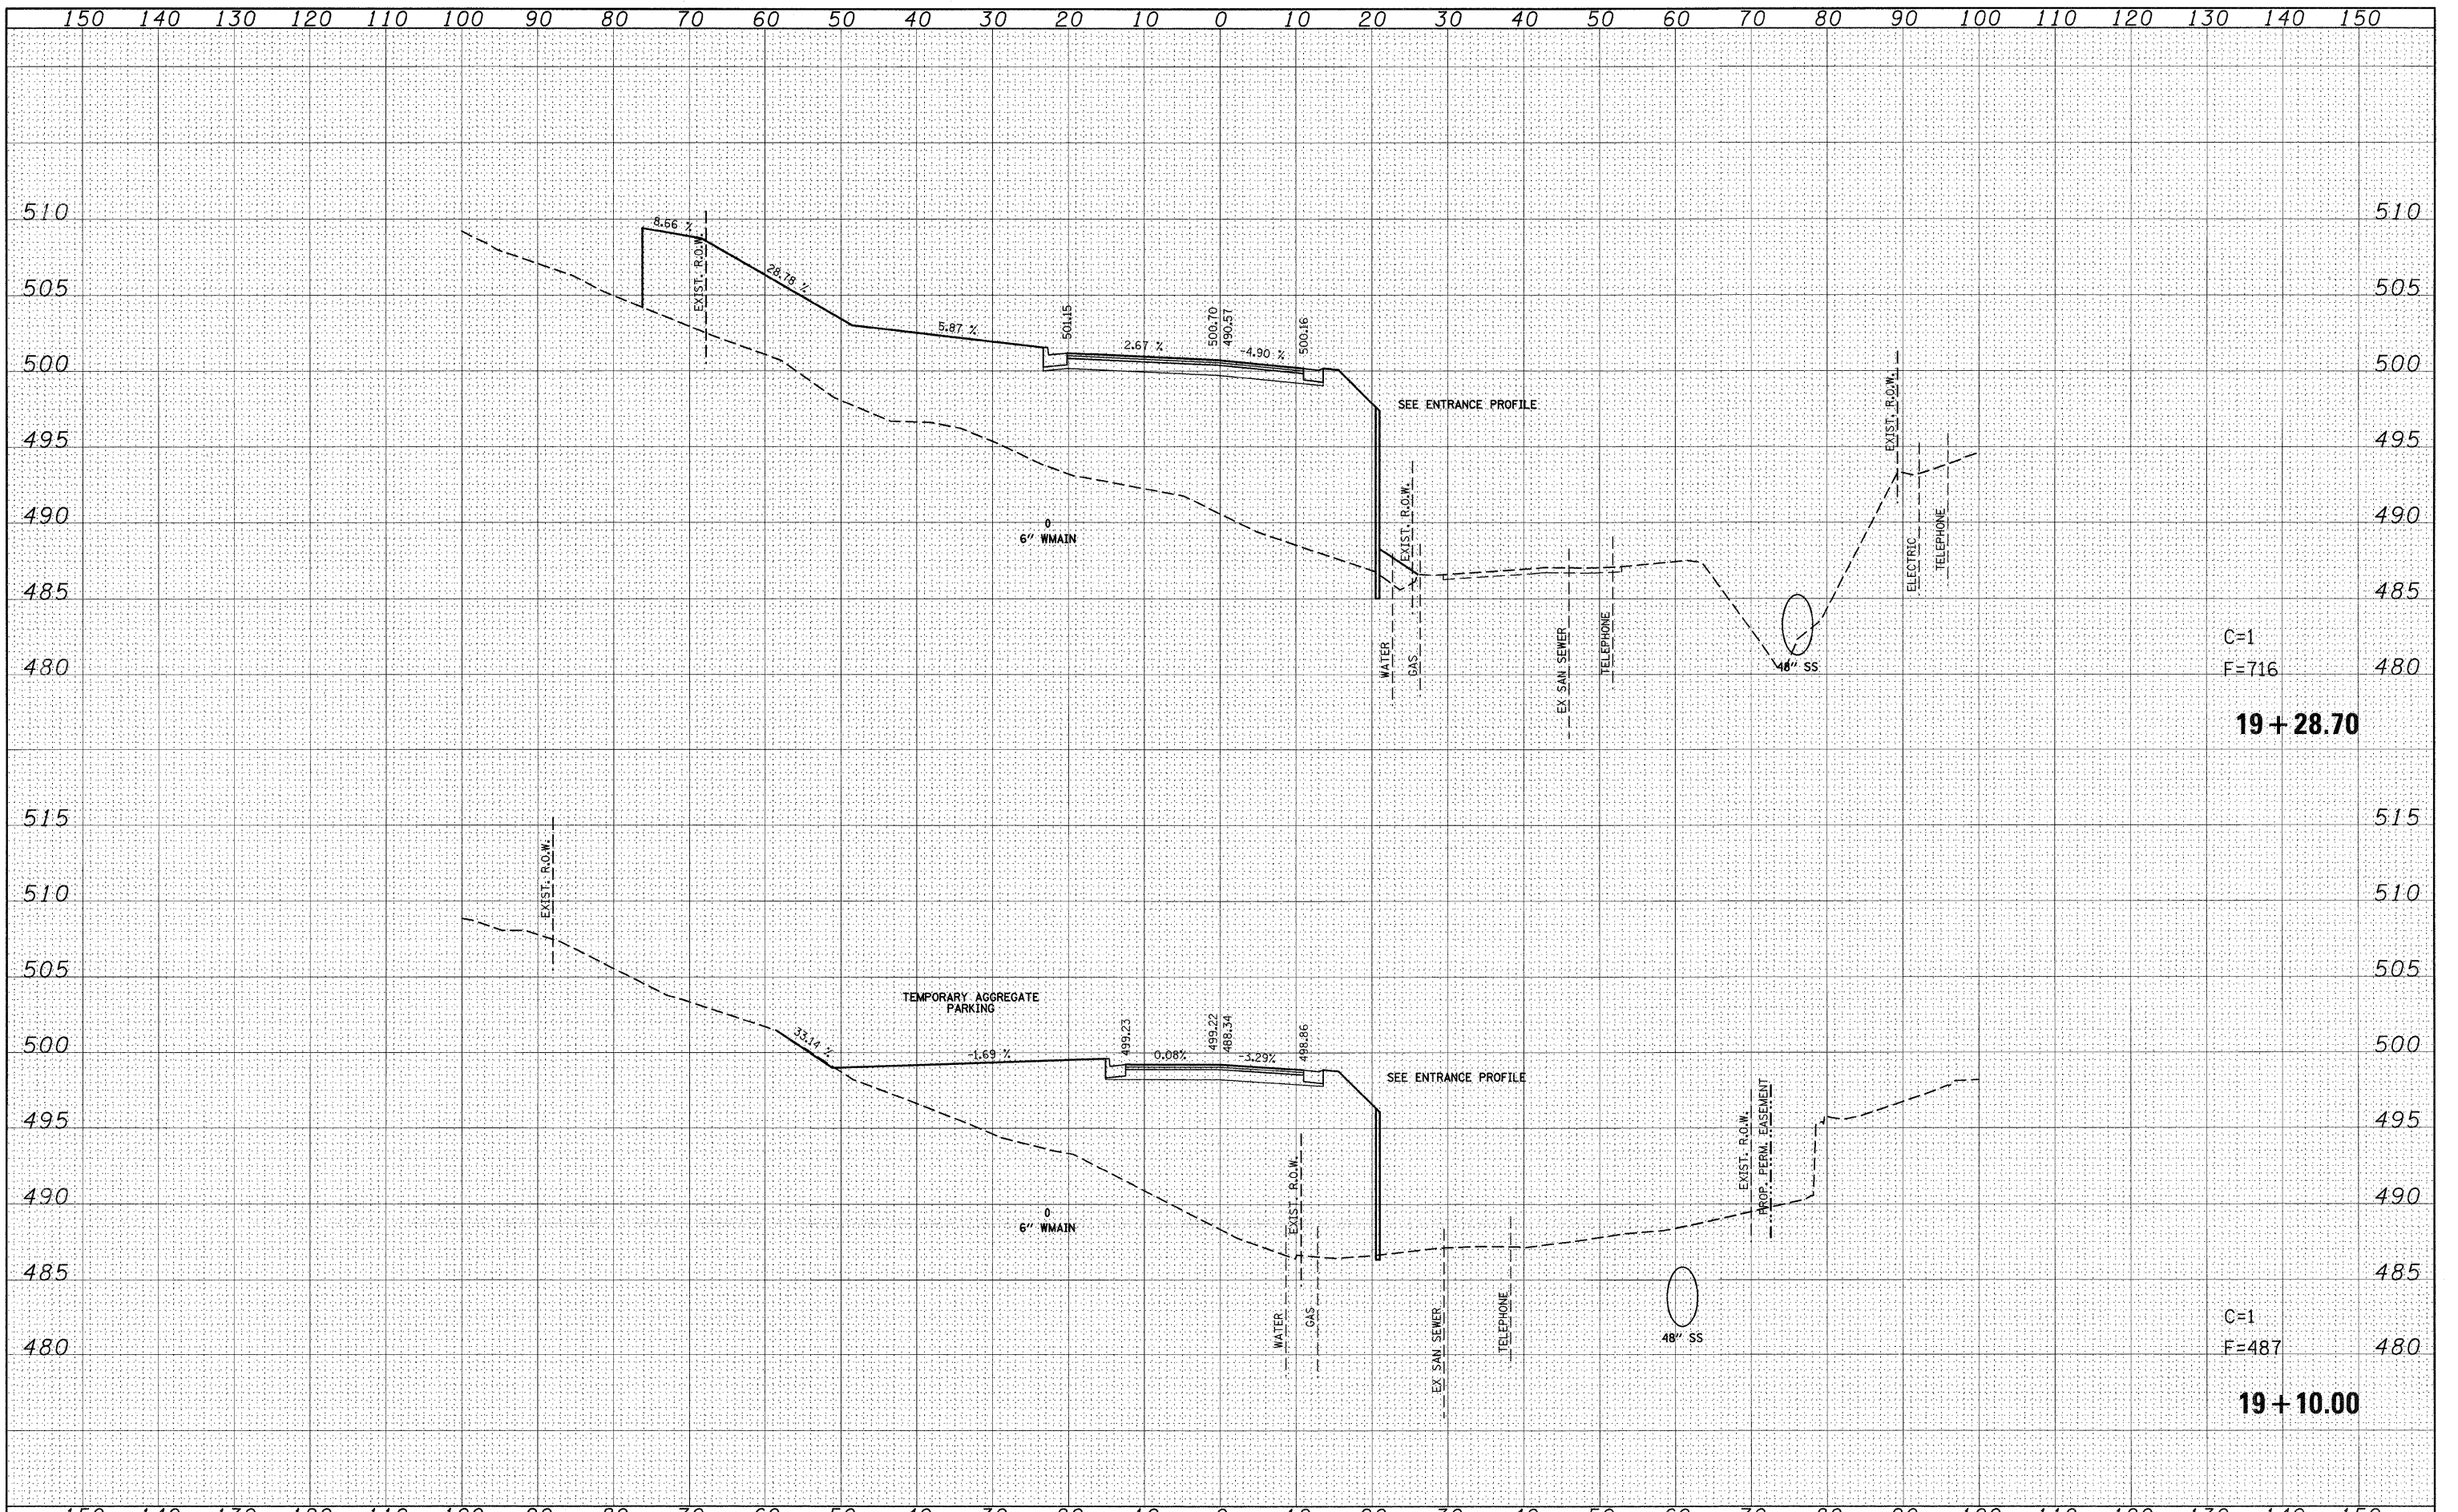

C=1  
F=716  
**19+28.70**

C=1  
F=487  
**19+10.00**

FILE NAME =	USER NAME = default	DESIGNED -	REVISED -	<b>STATE OF ILLINOIS</b> <b>DEPARTMENT OF TRANSPORTATION</b>	<b>LOOP ST /S CHESTNUT ST - PHASE 1</b> <b>SIDE ROAD CROSS SECTIONS</b>			F.A.P. RTE.	SECTION	COUNTY	TOTAL SHEETS	SHEET NO.
pt:\projects\513501\cadd\dm\g876838-shr-xsh-t-loop-Chestnut-Pl.dgn		DRAWN -	REVISED -		600	60-(30,31,128)-1	ST. CLAIR/MADISON	399	371			
PLOT SCALE = 1/8" = 1' IN.		CHECKED -	REVISED -		CONTRACT NO. 76830							
PLOT DATE = 6/24/2009		DATE -	REVISED -		[ILLINOIS] FED. AID PROJECT							
					SCALE:	SHEET NO. 92 OF 120 SHEETS	STA. 19+10.00	TO STA. 19+28.70				