


DATE	
BY	
FINAL SURVEY	
REVISED	
PLOTTED	
TEMPLATE	
NOTE BOOK	
AREAS	
AREAS CHECKED	
NO.	

DATE	
BY	
ORIGINAL SURVEY	
REVISED	
PLOTTED	
TEMPLATE	
NOTE BOOK	
AREAS	
AREAS CHECKED	
NO.	

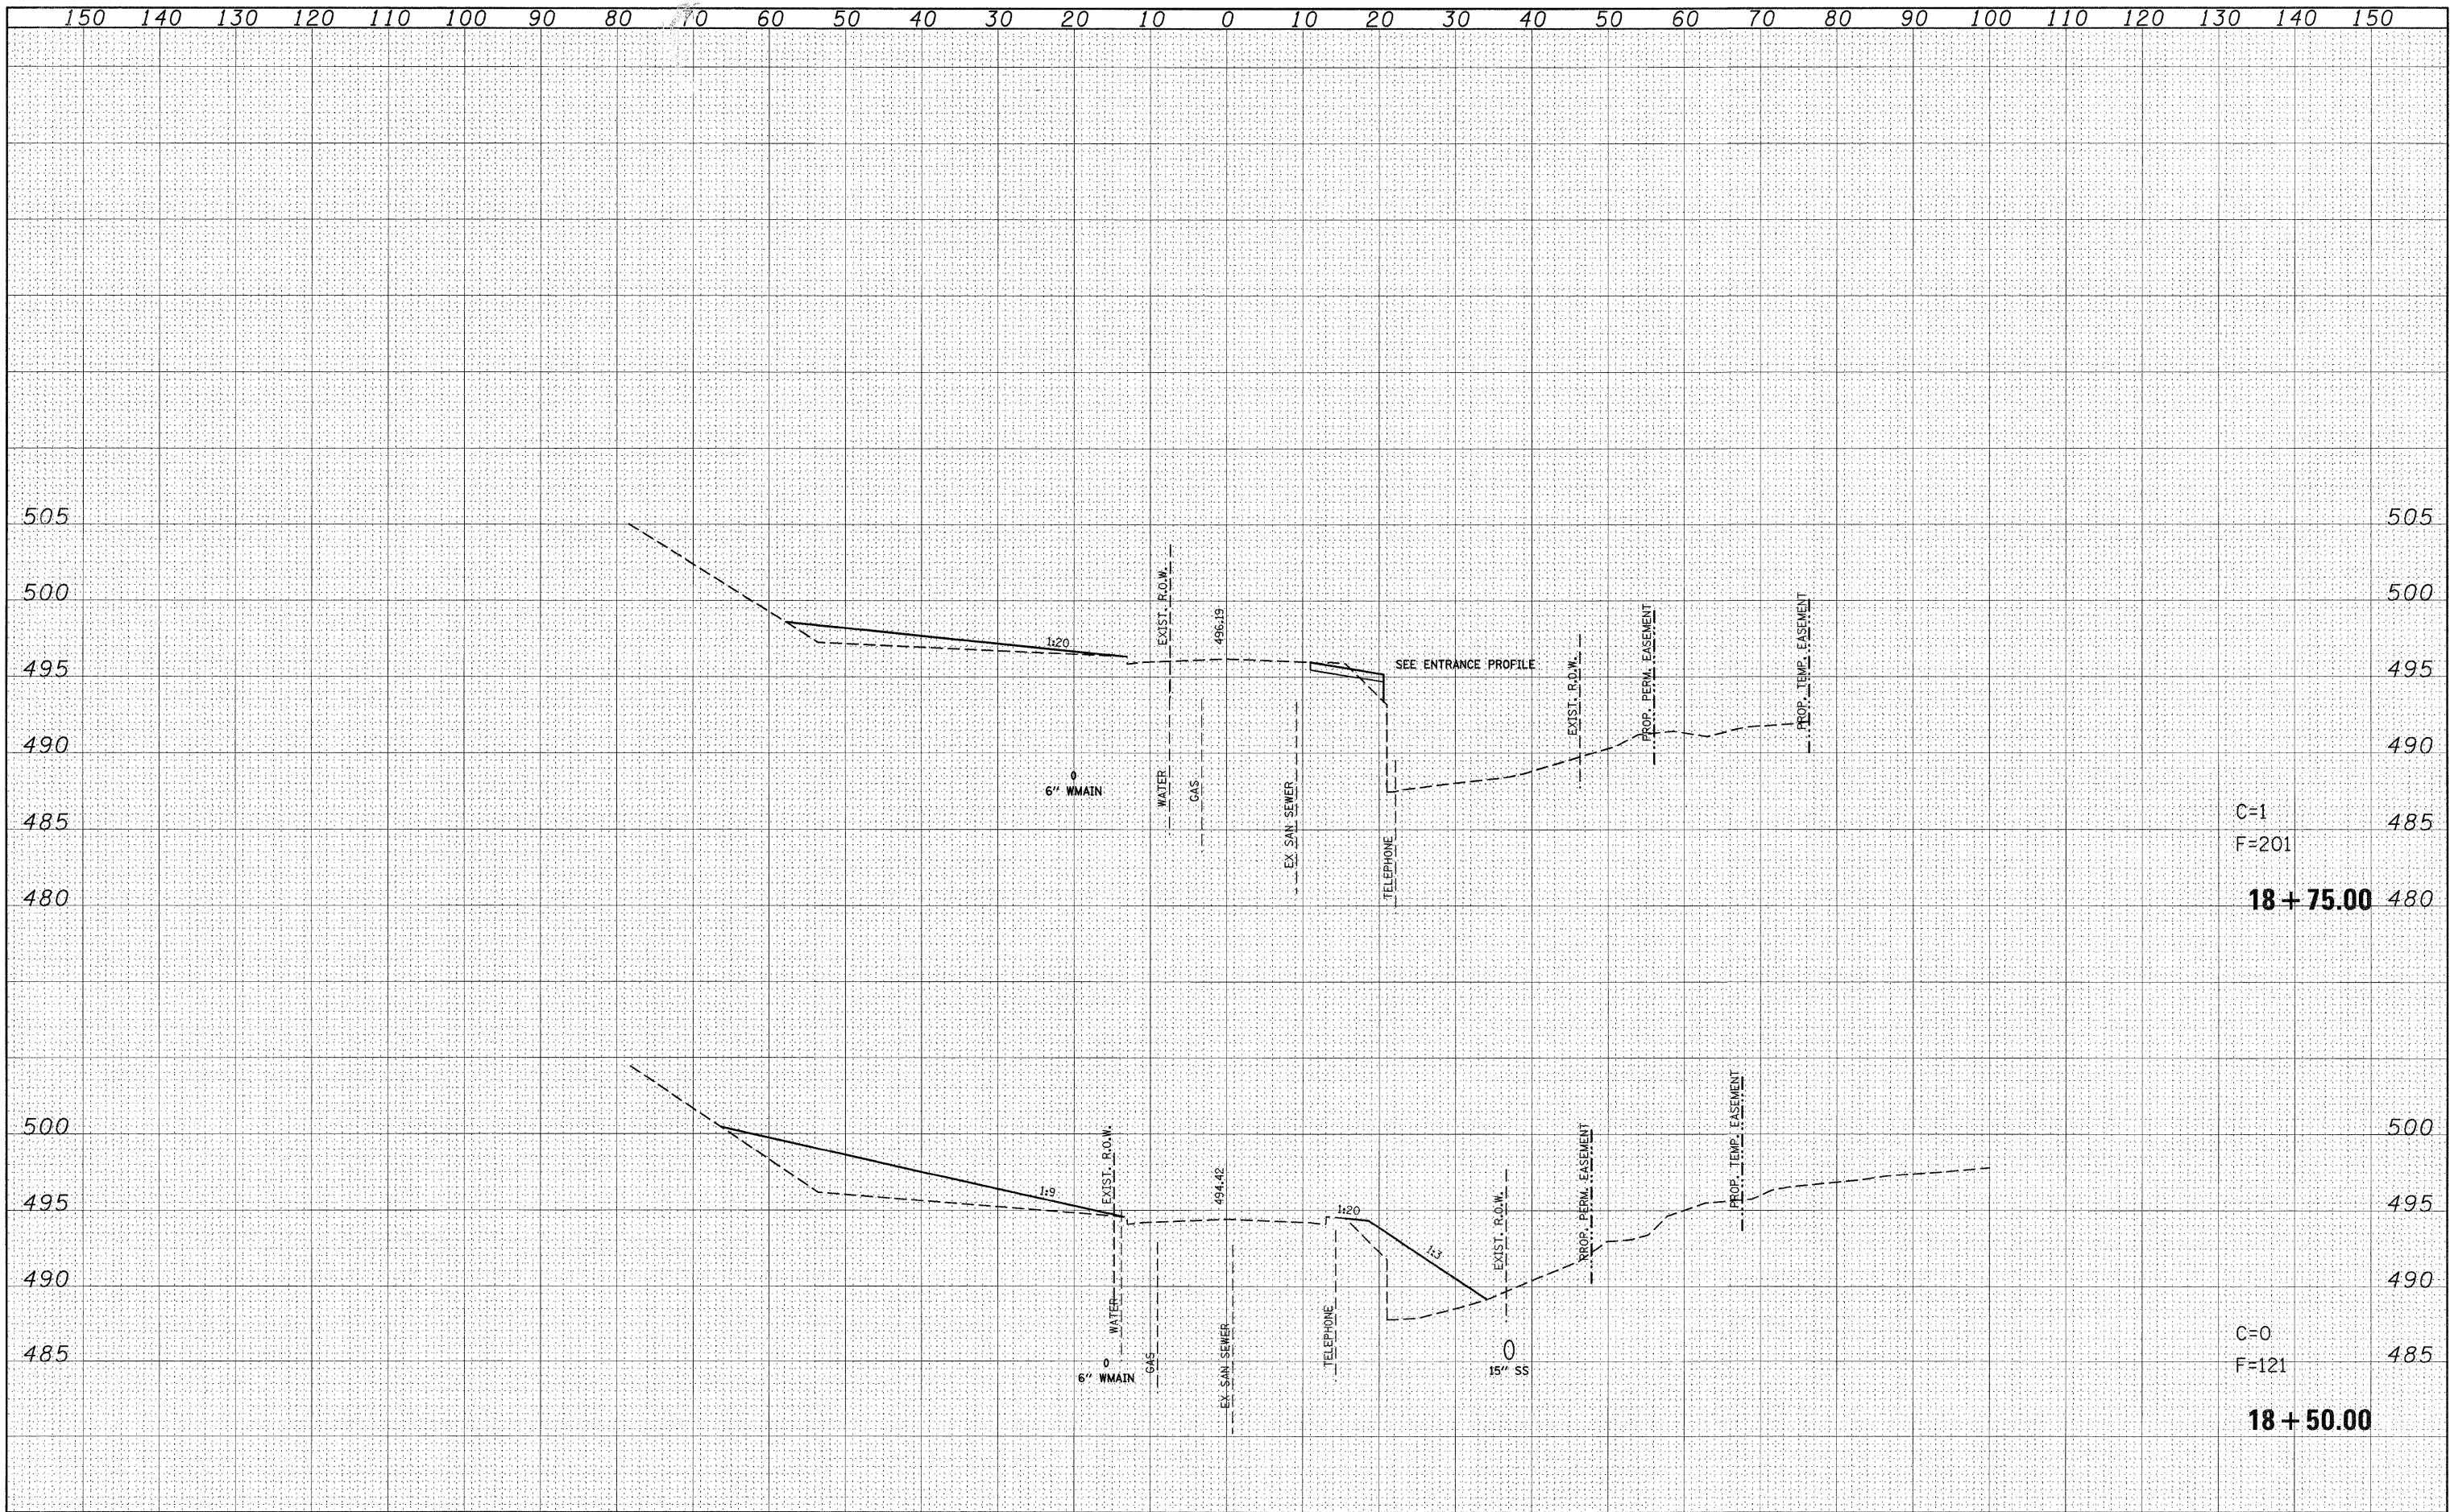

C=1
F=201
18+75.00

C=0
F=121
18+50.00

FILE NAME =	USER NAME = default	DESIGNED -	REVISED -	STATE OF ILLINOIS DEPARTMENT OF TRANSPORTATION	LOOP ST/S CHESTNUT ST - PHASE 2 SIDE ROAD CROSS SECTIONS		F.A.P. RTE.	SECTION	COUNTY	TOTAL SHEETS	SHEET NO.
ps:\projects\1513501\cadd\vdgn\d876630-sht-xssht-1	loop-chestnut-P2.dgn	DRAWN -	REVISED -		600	60-(30,31,128)-1	ST. CLAIR/MADISON	399	376		
	PLOT SCALE = 10,0000 ' / IN.	CHECKED -	REVISED -		SCALE: SHEET NO. 97 OF 120 SHEETS STA. 18+50.00 TO STA. 18+75.00		CONTRACT NO. 76830		ILLINOIS FED. AID PROJECT		
	PLOT DATE = 8/24/2009	DATE -	REVISED -								