


FINAL SURVEY	DATE
SURVEYED	
NOTE BOOK	
TEMPLATE	
AREAS	
AREAS CHECKED	
NO.	

ORIGINAL SURVEY	DATE
SURVEYED	
NOTE BOOK	
TEMPLATE	
AREAS	
AREAS CHECKED	
NO.	

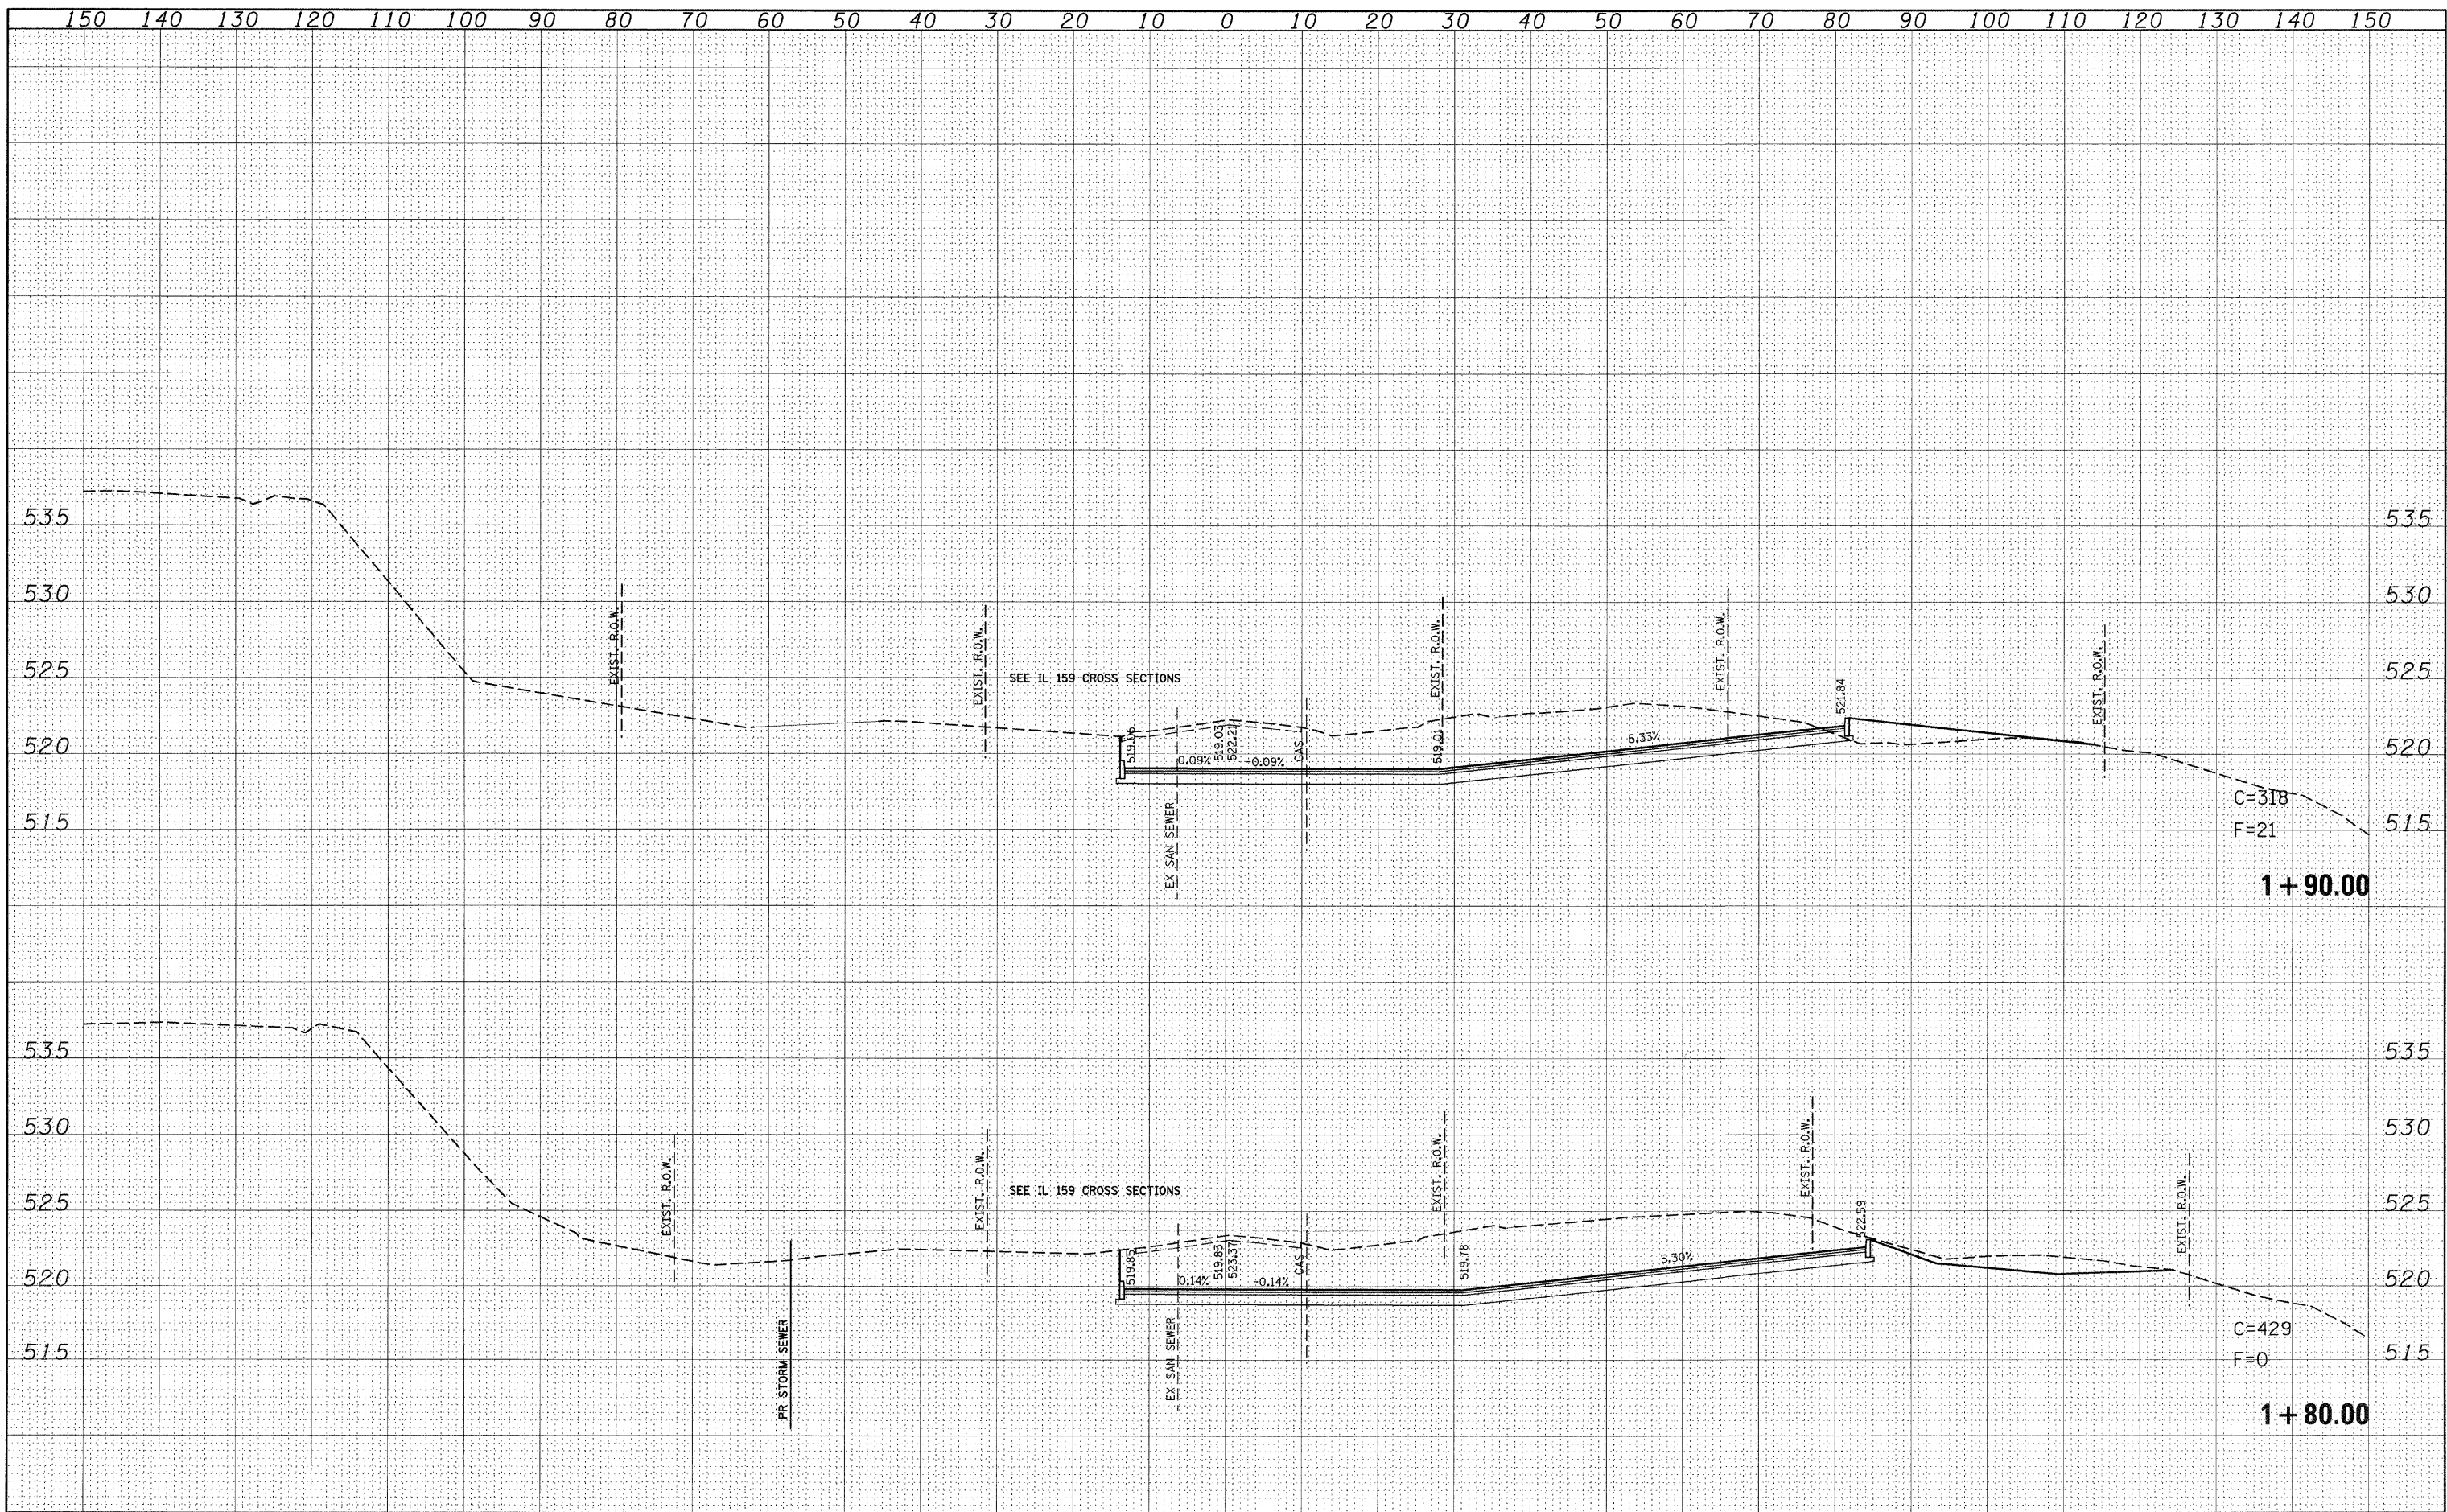

FILE NAME =  
 ps:\projects\1513501\cadd\dgn\c876830-shr-ssht-1\Loop.dgn

USER NAME = default  
 PLOT SCALE = 12,0000 ' / IN.  
 PLOT DATE = 8/24/2009

DESIGNED -  
 DRAWN -  
 CHECKED -  
 DATE -

REVISED -  
 REVISED -  
 REVISED -  
 REVISED -

**STATE OF ILLINOIS  
 DEPARTMENT OF TRANSPORTATION**

**NORTH LOOP ST  
 SIDE ROAD CROSS SECTIONS**

SCALE: SHEET NO. 102 OF 120 SHEETS STA. 1+80.00 TO STA. 1+90.00

F.A.P. RTE.	SECTION	COUNTY	TOTAL SHEETS	SHEET NO.
600	60-(30,31,128)-1	ST. CLAIR/MADISON	399	381
CONTRACT NO. 76830			ILLINOIS FED. AID PROJECT	