


FINAL SURVEY	DATE
SURVEYED	BY
NOTED	
TEMPLATE	
AREAS	
CHECKED	

ORIGINAL SURVEY	DATE
NOTED	BY
TEMPLATE	
AREAS	
CHECKED	

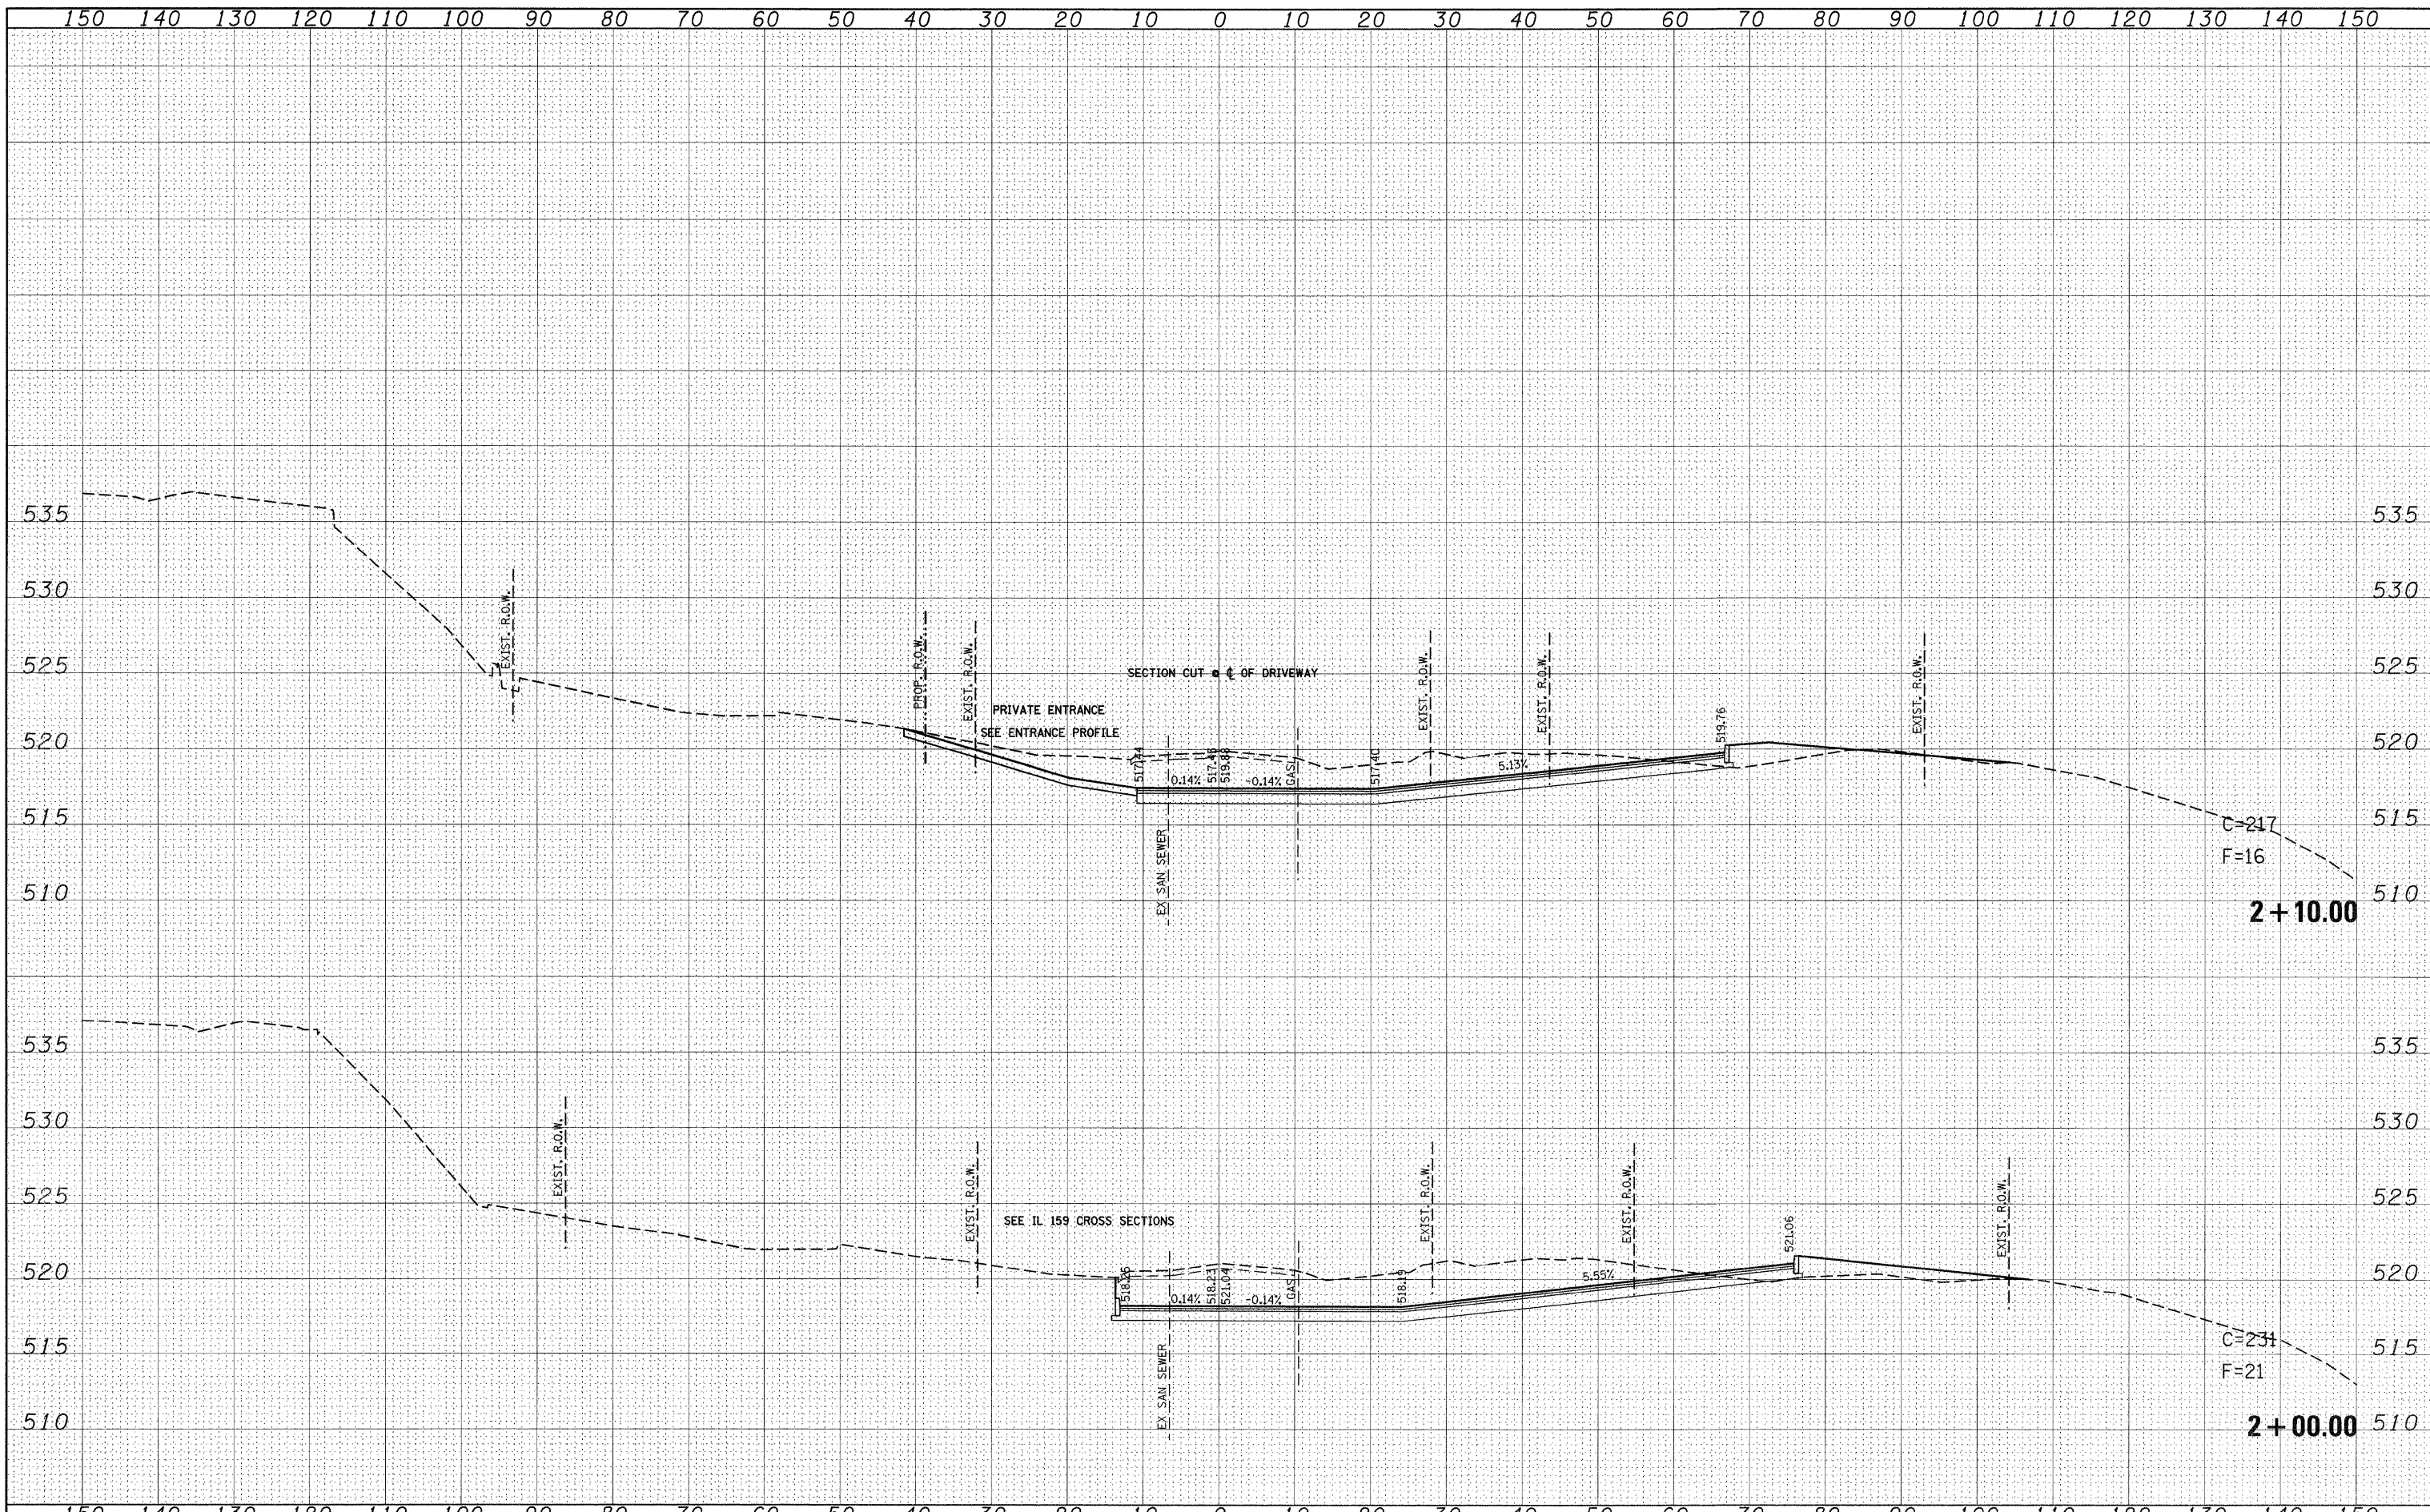

FILE NAME =	USER NAME = default	DESIGNED -	REVISED -	<b>STATE OF ILLINOIS DEPARTMENT OF TRANSPORTATION</b>	<b>NORTH LOOP ST SIDE ROAD CROSS SECTIONS</b>			F.A.P. RTE.	SECTION	COUNTY	TOTAL SHEETS	SHEET NO.	
pt:\projects\1513501\cadd\vdgn\d976830-sht-xssht-1	Loop.dgn	DRAWN -	REVISED -		SCALE:	SHEET NO. 103 OF 120 SHEETS	STA. 2+00.00	TO STA. 2+10.00	600	60-(30,31,128)-1	ST. CLAIR/MADISON	399	382
		PLOT SCALE = 10.0000' / IN.	CHECKED -										
		PLOT DATE = 8/24/2009	DATE -		REVISED -								
											CONTRACT NO. 76830		
ILLINOIS FED. AID PROJECT													