


| | | | |
|---------------|---------------|----|------|
| FINAL SURVEY | SURVEYED | BY | DATE |
| NOTE BOOK NO. | PLOTTED | | |
| | TEMPLATE | | |
| | AREAS CHECKED | | |

| | | | |
|-----------------|---------------|----|------|
| ORIGINAL SURVEY | SURVEYED | BY | DATE |
| NOTE BOOK NO. | PLOTTED | | |
| | TEMPLATE | | |
| | AREAS CHECKED | | |

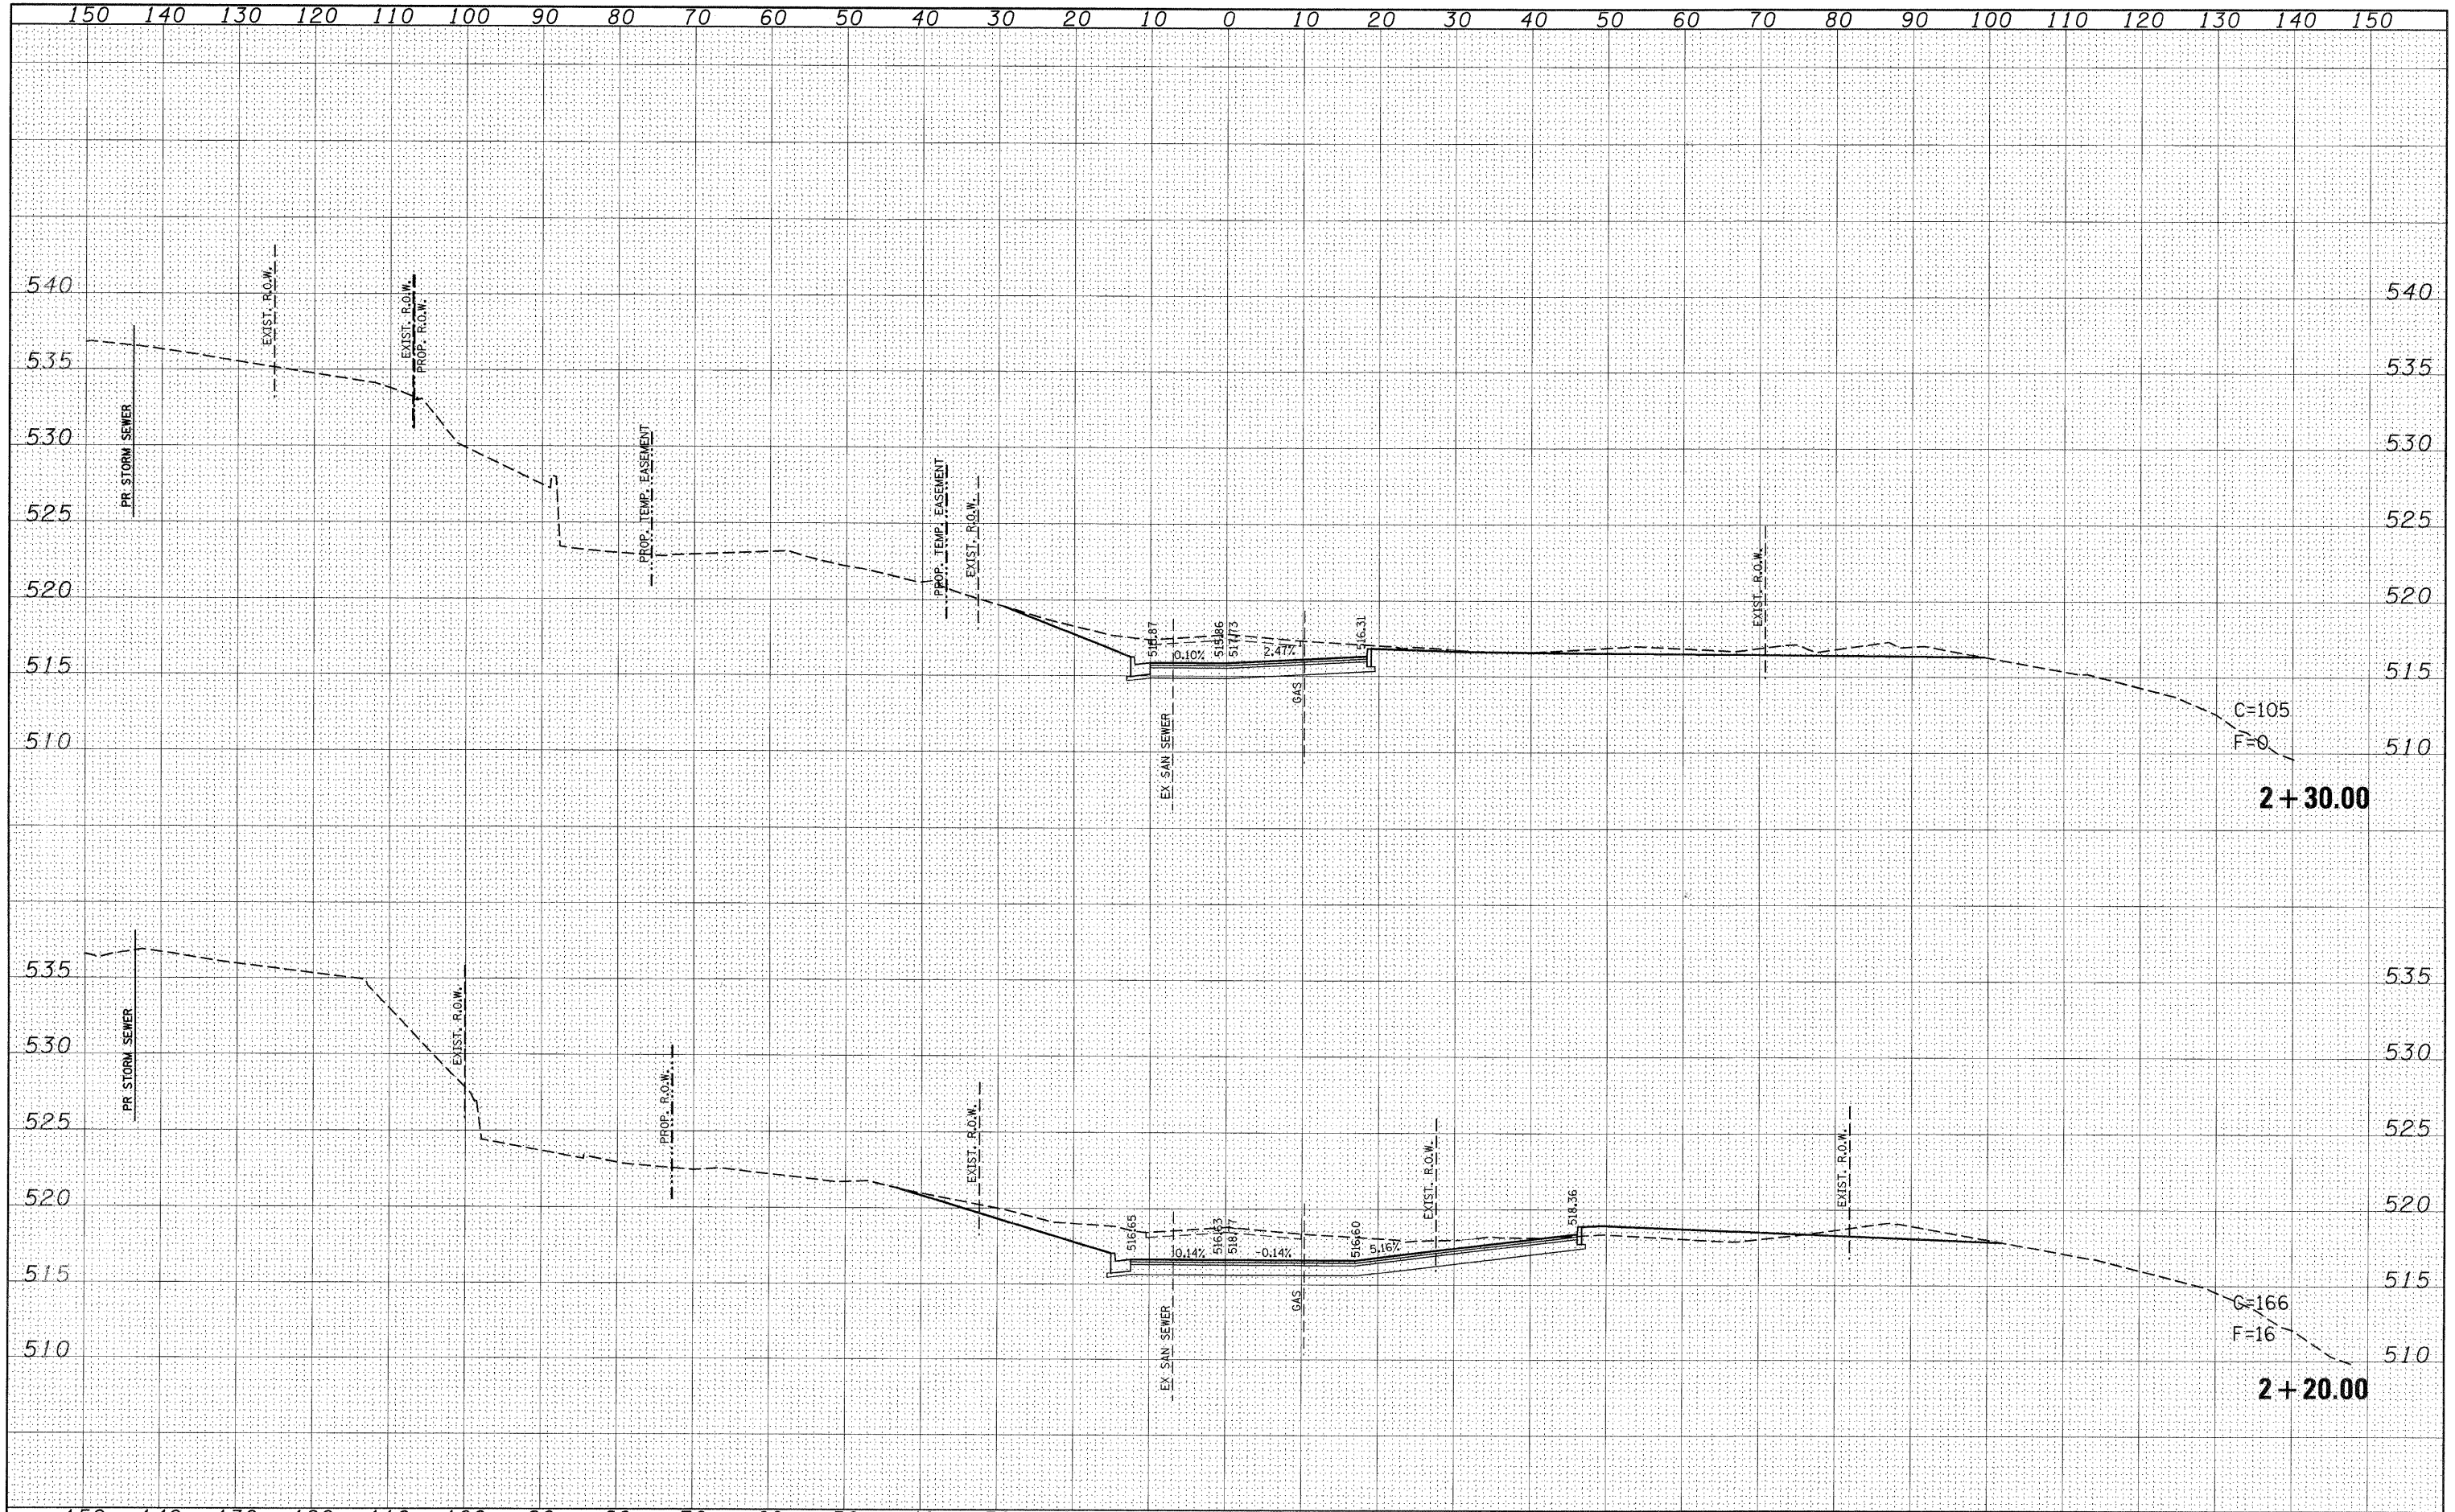

| | | | | | | | | | | | | | | | | |
|--|---------------------|------------|-----------|---|--|--|--|---|--|--|--|---------------------------|------------------|-------------------|--------------|-----------|
| FILE NAME = | USER NAME = default | DESIGNED - | REVISED - | STATE OF ILLINOIS DEPARTMENT OF TRANSPORTATION | | | | NORTH LOOP ST | | | | F.A.P. RTE. | SECTION | COUNTY | TOTAL SHEETS | SHEET NO. |
| F:\Projects\51350\1\CADD\DN\2876830-sht-xssht-1-Loop.dgn | | DRAWN - | REVISED - | | | | | SIDE ROAD CROSS SECTIONS | | | | 600 | 60-(30,31,128)-1 | ST. CLAIR/MADISON | 399 | 383 |
| | | CHECKED - | REVISED - | | | | | SCALE: SHEET NO. 104 OF 120 SHEETS STA. 2+20.00 TO STA. 2+30.00 | | | | CONTRACT NO. 76830 | | | | |
| | | DATE - | REVISED - | | | | | | | | | ILLINOIS FED. AID PROJECT | | | | |