


FINAL SURVEY	DATE
SURVEYED	BY
NOTE BOOK	NO.
TEMPLATE	AREAS CHECKED

ORIGINAL SURVEY	DATE
SURVEYED	BY
NOTE BOOK	NO.
TEMPLATE	AREAS CHECKED

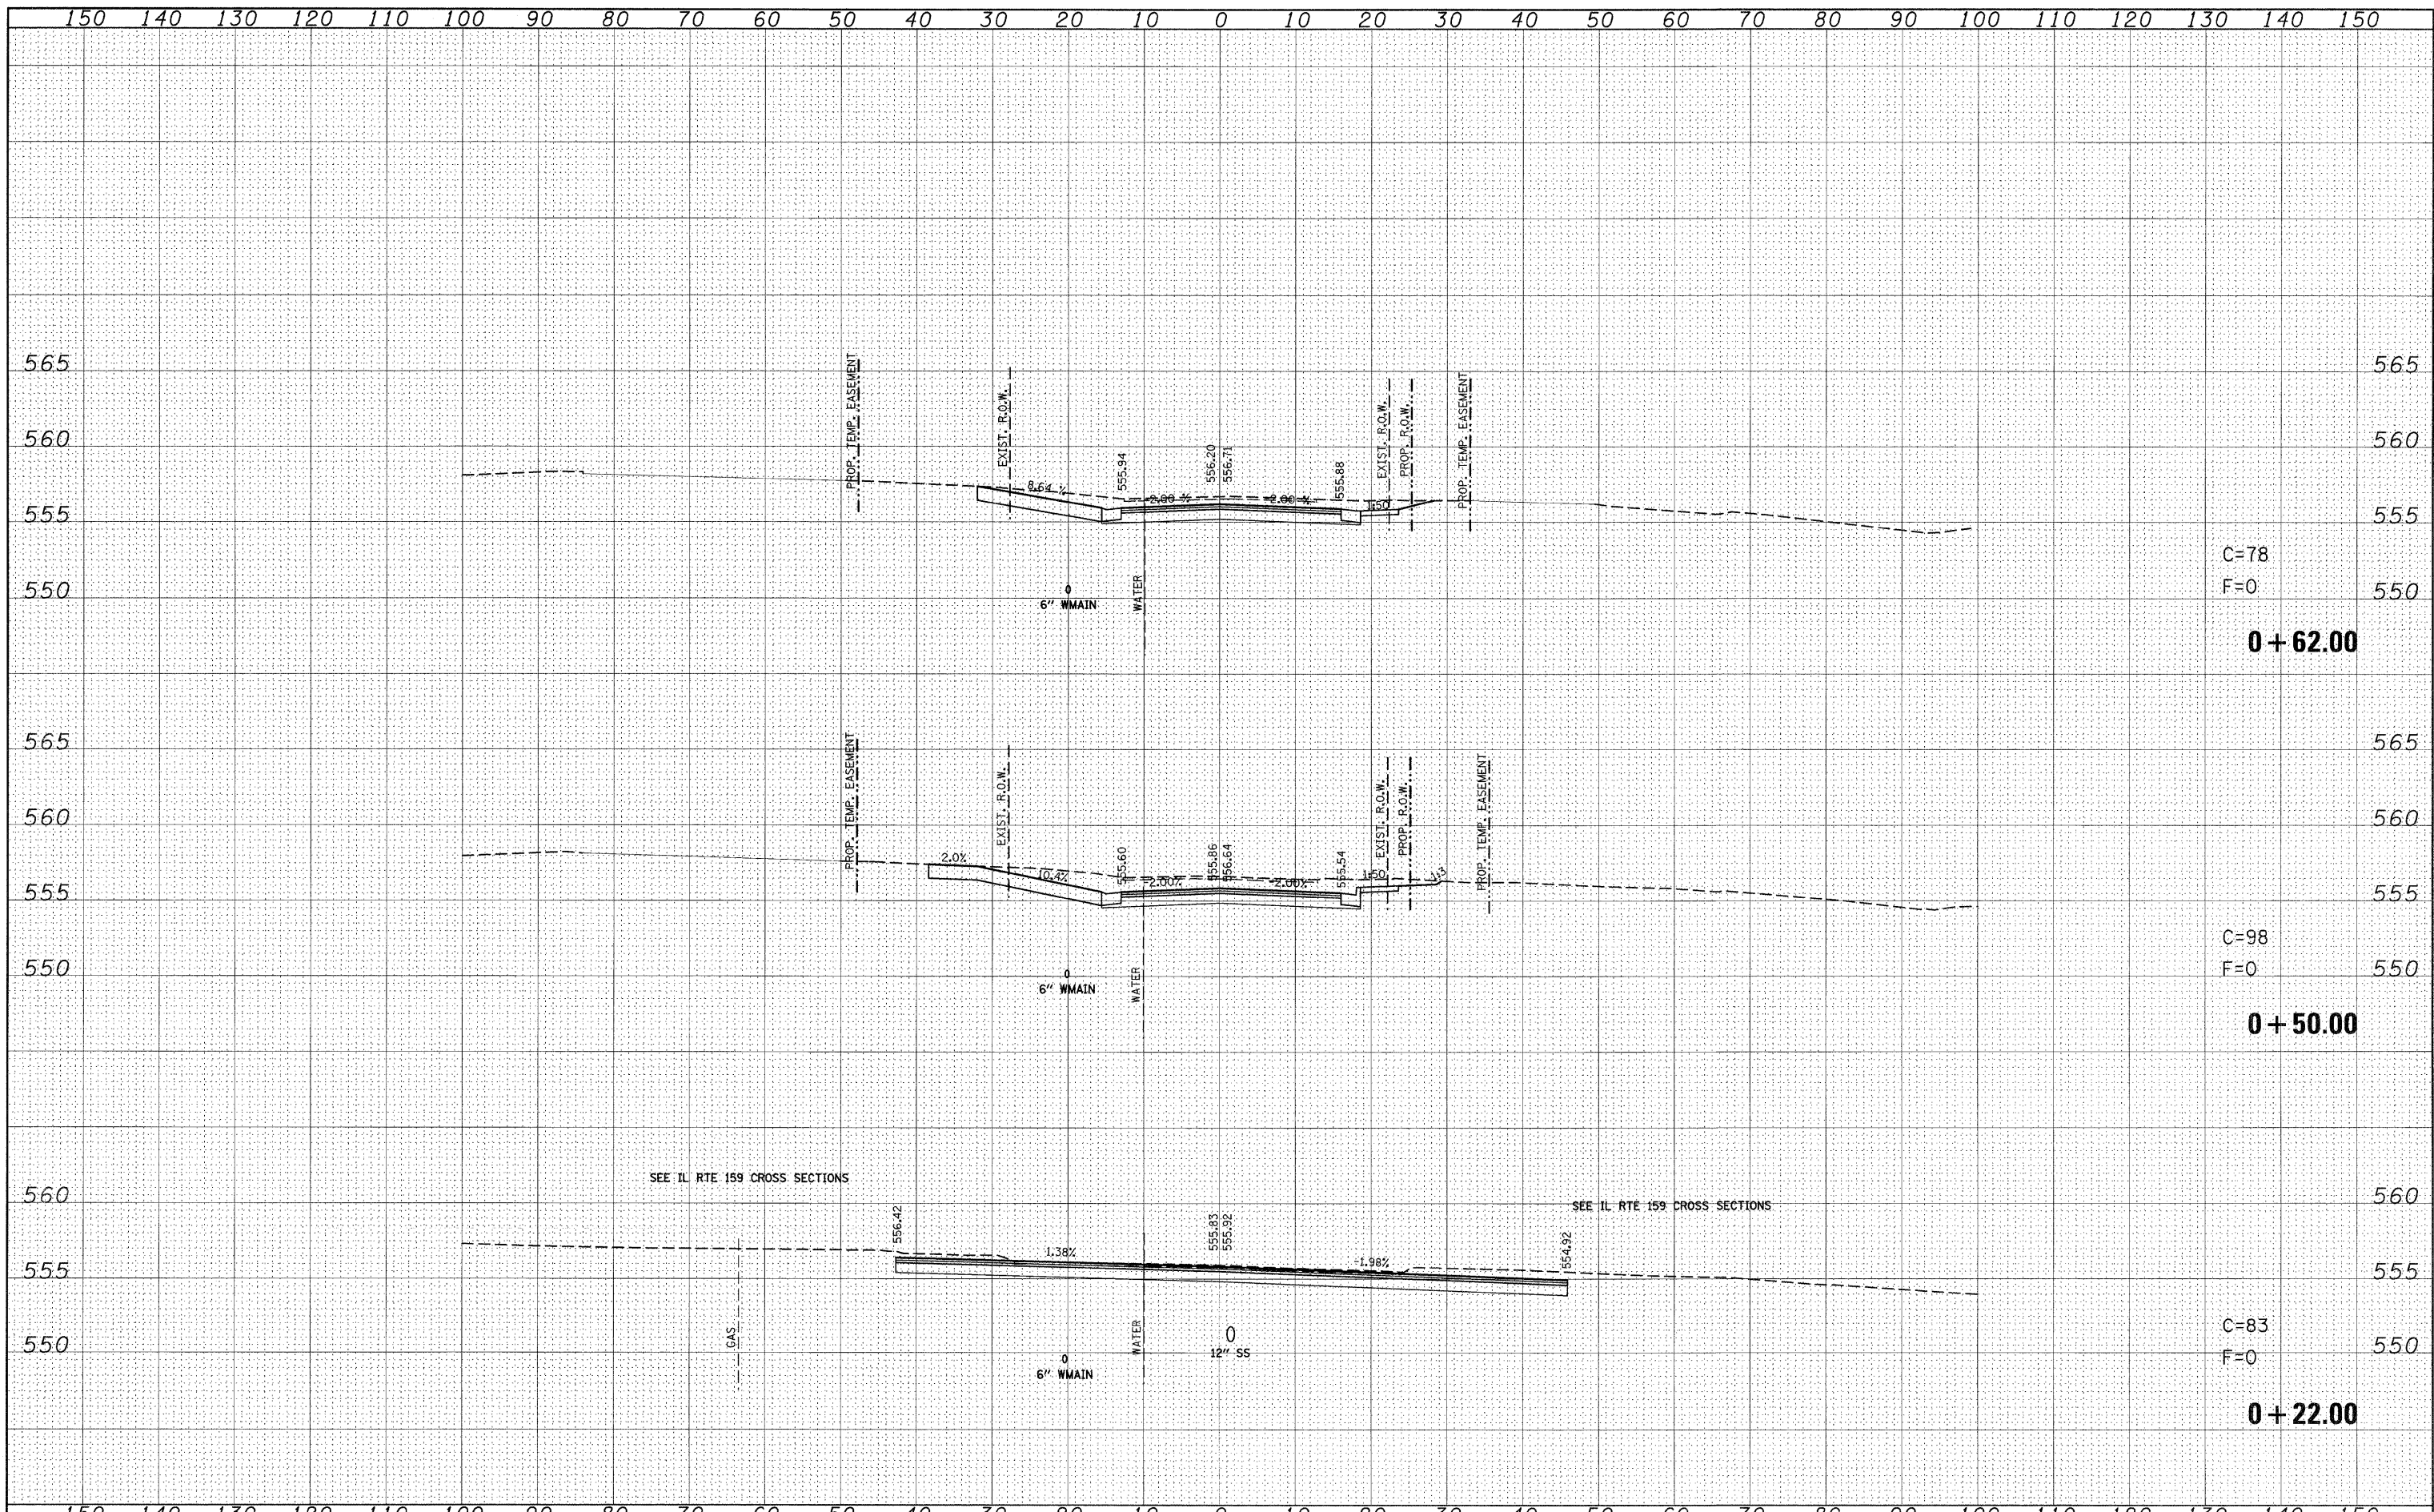

C=78  
F=0  
**0 + 62.00**

C=98  
F=0  
**0 + 50.00**

C=83  
F=0  
**0 + 22.00**

SEE IL RTE 159 CROSS SECTIONS

SEE IL RTE 159 CROSS SECTIONS

FILE NAME =	USER NAME = default	DESIGNED -	REVISED -	<b>STATE OF ILLINOIS DEPARTMENT OF TRANSPORTATION</b>	<b>HILL ST SIDE ROAD CROSS SECTIONS</b>			F.A.P. RTE.	SECTION	COUNTY	TOTAL SHEETS	SHEET NO.
pr\projects\513501\cadd\vdgn\d876830-shr-ssht-1.dgn		DRAWN -	REVISED -		600	60-(30,31,128)-1	ST. CLAIR/MADISON	399	386			
PLOT SCALE = 10,0000' / IN.		CHECKED -	REVISED -		CONTRACT NO. 76830							
PLOT DATE = 8/24/2009		DATE -	REVISED -		[ILLINOIS] FED. AID PROJECT							
				SCALE:	SHEET NO. 107 OF 120 SHEETS	STA. +22.00	TO STA. +62.00					