


DATE	
BY	
ORIGINAL SURVEY	
REVISED SURVEY	
NOTE BOOK	
TEMPLATE	
AREAS CHECKED	
NO.	

DATE	
BY	
ORIGINAL SURVEY	
REVISED SURVEY	
NOTE BOOK	
TEMPLATE	
AREAS CHECKED	
NO.	

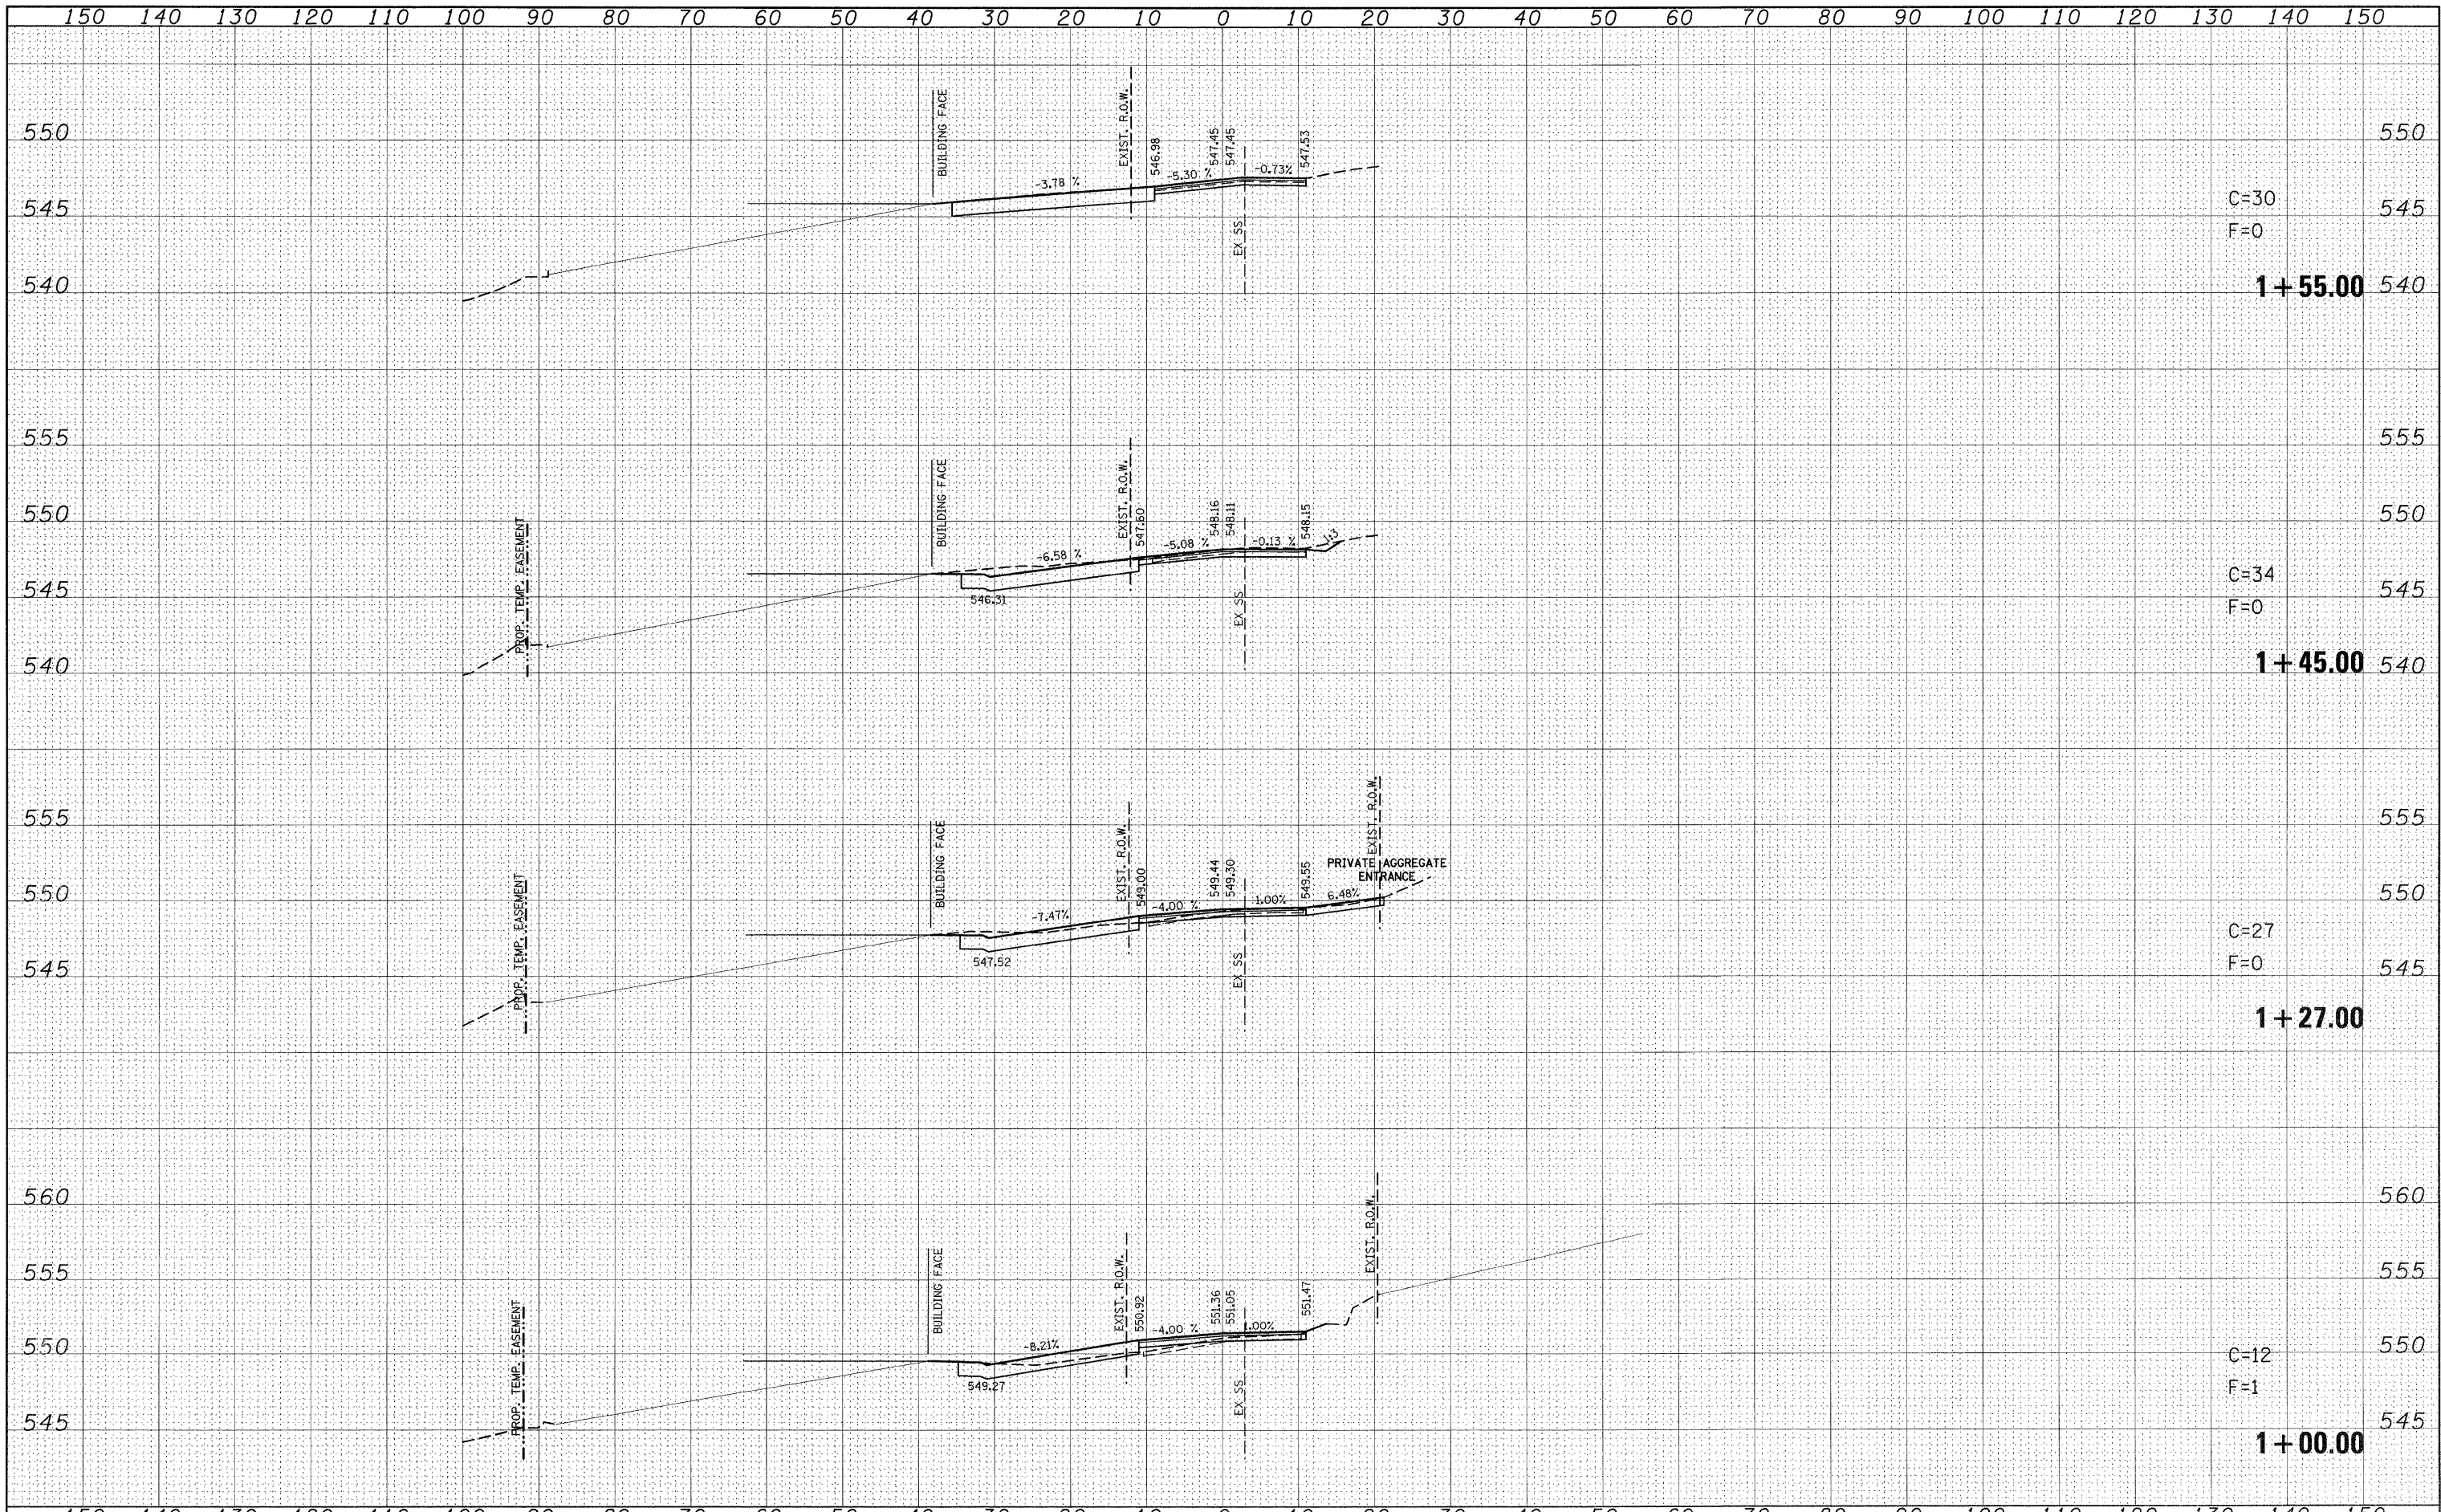

C=30  
F=0

1+55.00

C=34  
F=0

1+45.00

C=27  
F=0

1+27.00

C=12  
F=1

1+00.00

FILE NAME =	USER NAME = default	DESIGNED -	REVISED -	<b>STATE OF ILLINOIS DEPARTMENT OF TRANSPORTATION</b>	<b>JIM'S ALLEY SIDE ROAD CROSS SECTIONS</b>			F.A.P. RTE.	SECTION	COUNTY	TOTAL SHEETS	SHEET NO.
pt:\projects\1513501\cadd\dgn\d876830-shr-xssht-1\jmsalley.dgn		DRAWN -	REVISED -		600	60-(30,31,128)-1	ST. CLAIR/MADISON	399	392	CONTRACT NO. 76830		
PLOT SCALE = 10,00000 / IN.		CHECKED -	REVISED -		SCALE:	SHEET NO. 113 OF 120 SHEETS	STA. 1+00.00	TO STA. 1+55.00	[ILLINOIS] FED. AID PROJECT			
PLOT DATE = 8/24/2009		DATE -	REVISED -									