


DATE	
BY	
SURVEYED	
NOTED	
TEMPLATE	
AREAS	
CHECKED	
NO.	

DATE	
BY	
SURVEYED	
NOTED	
TEMPLATE	
AREAS	
CHECKED	
NO.	

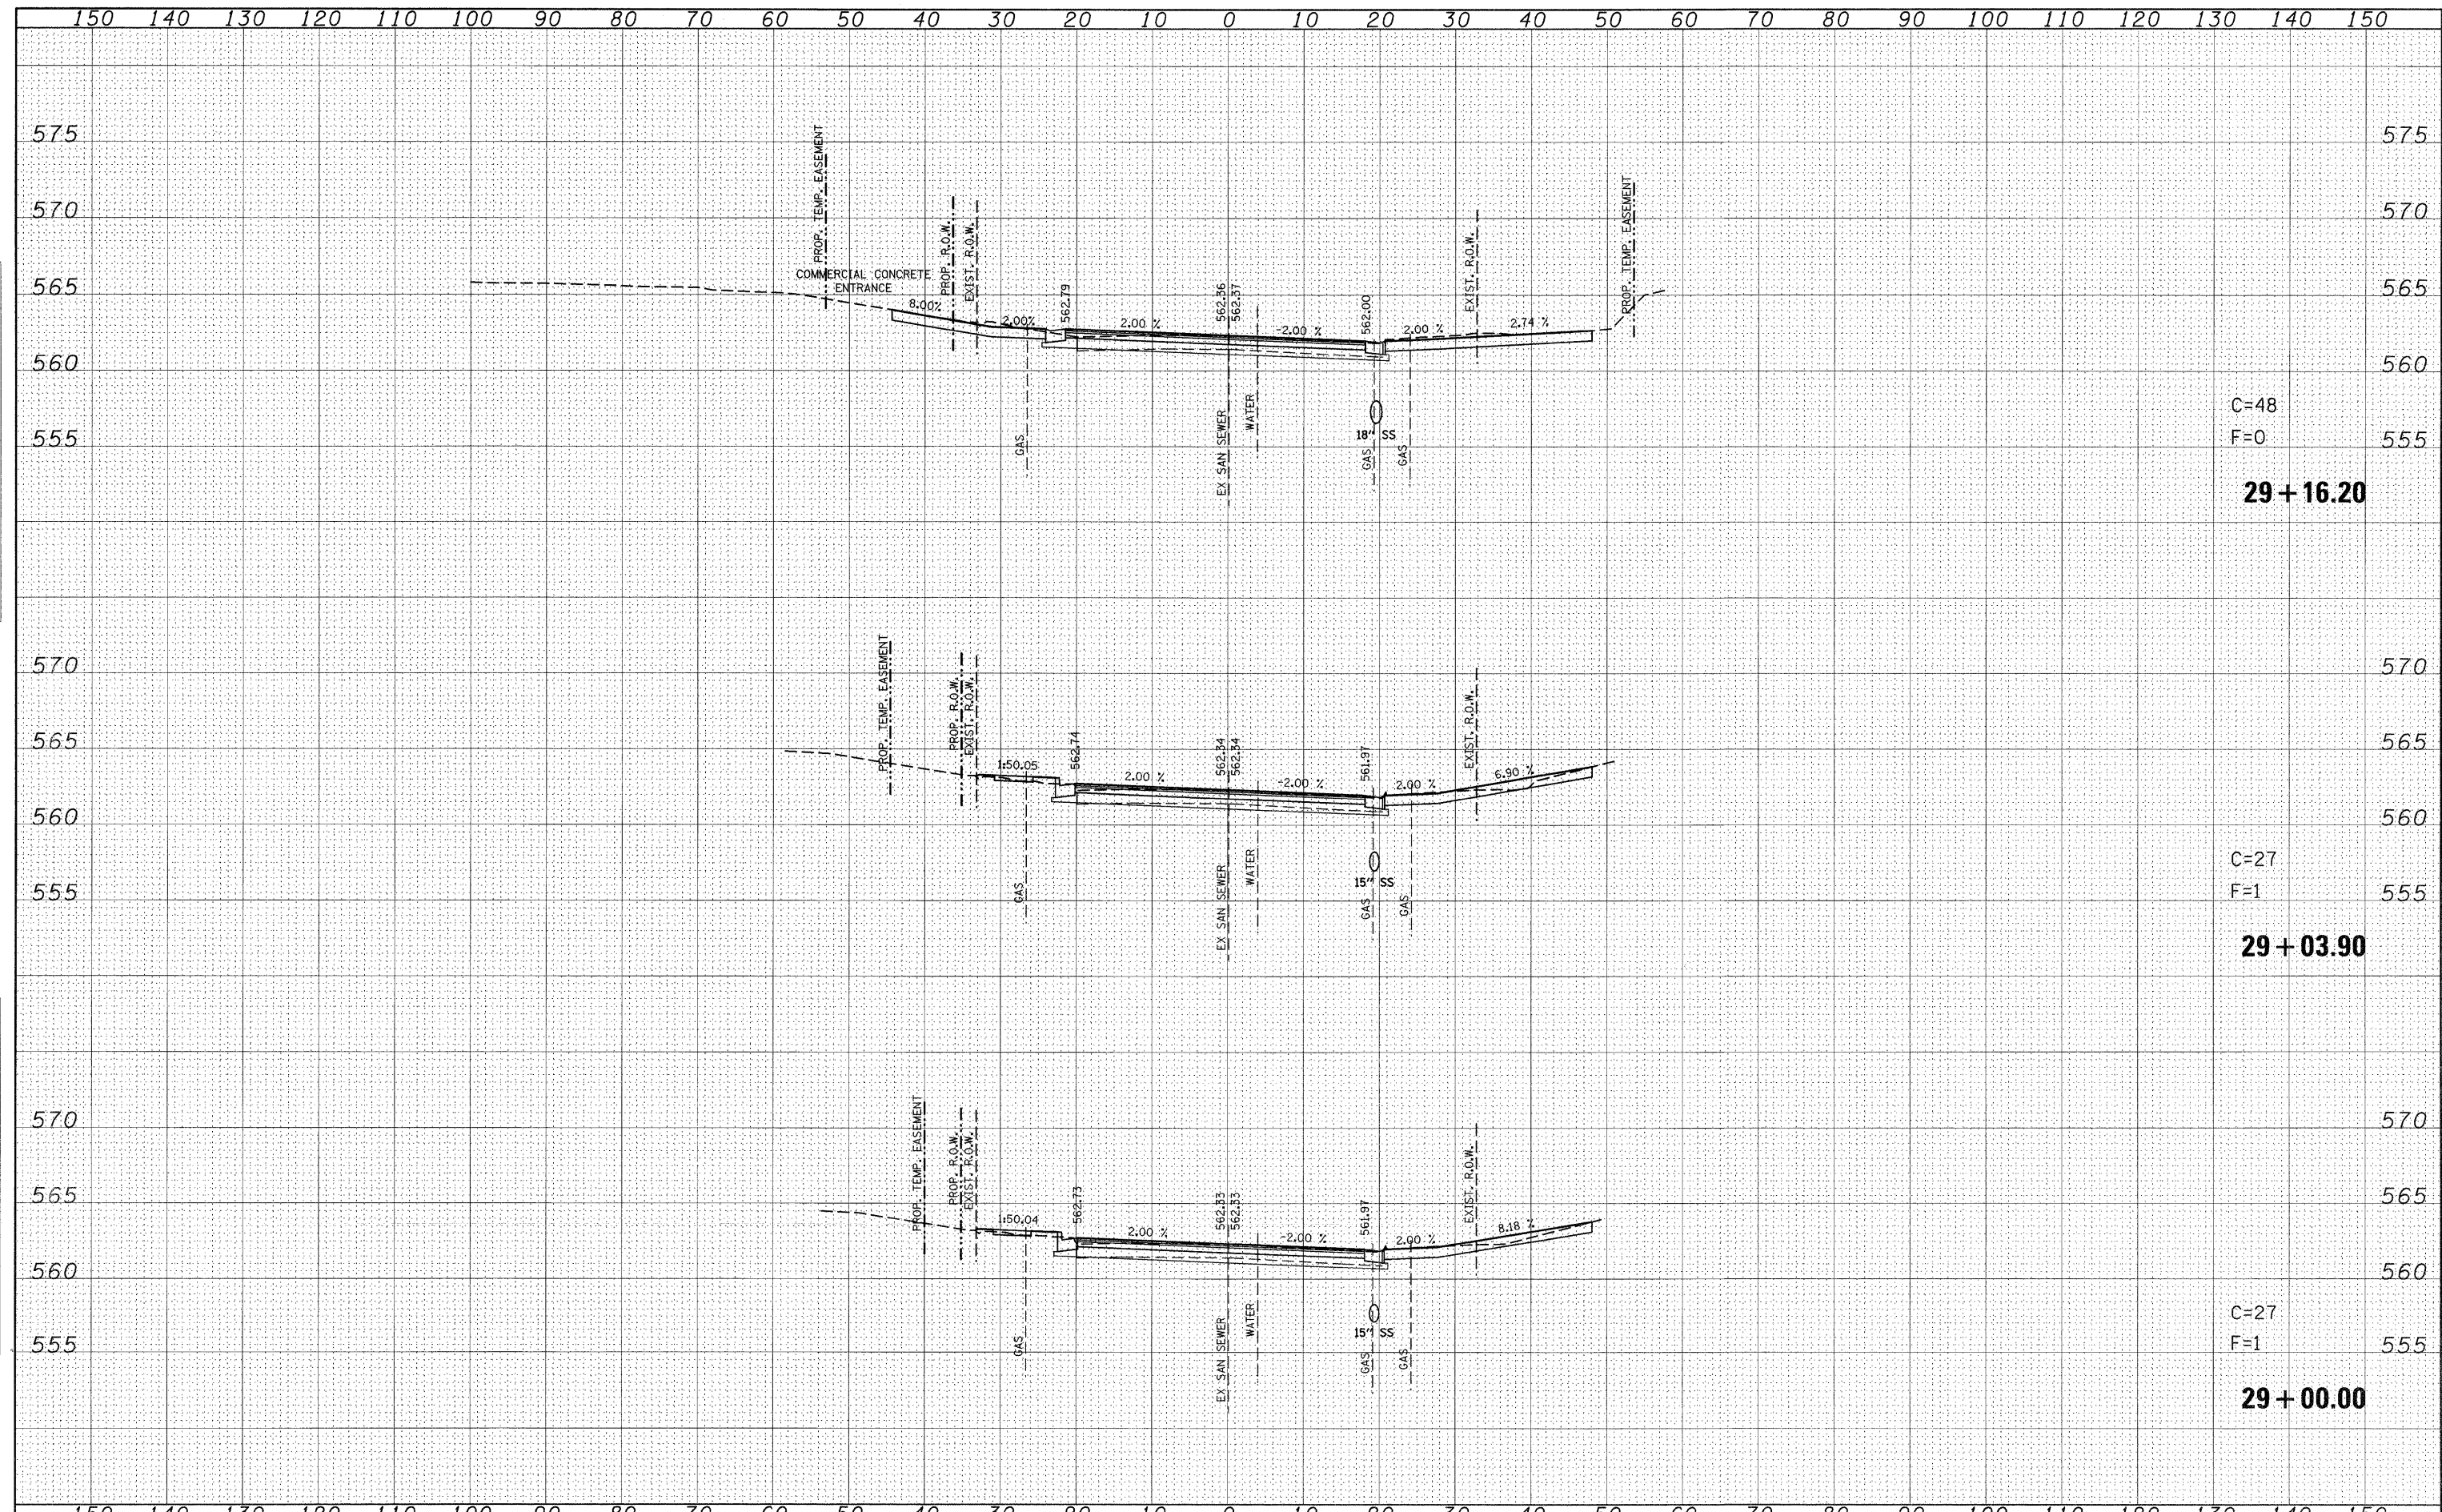

C=48
F=0
29+16.20

C=27
F=1
29+03.90

C=27
F=1
29+00.00

FILE NAME =	USER NAME = default	DESIGNED -	REVISED -	STATE OF ILLINOIS DEPARTMENT OF TRANSPORTATION	E. CHURCH ST SIDE ROAD CROSS SECTIONS			F.A.P. RTE.	SECTION	COUNTY	TOTAL SHEETS	SHEET NO.
p:\projects\513591\cadd\dgn\0976830-shr-ssht-0	church.dgn	DRAWN -	REVISED -		600	60-(30,31,128)-1	ST. CLAIR/MADISON	399	394			
PLOT SCALE = 10,0000 "/ IN.	CHECKED -	REVISED -	REVISED -		SCALE: SHEET NO. 115 OF 120 SHEETS STA. 29+00.00 TO STA. 29+16.20			CONTRACT NO. 76830				
PLOT DATE = 8/24/2009	DATE -	REVISED -	REVISED -		[ILLINOIS] FED. AID PROJECT							