




LEGEND

-  CONCRETE REMOVAL
-  HOT-MIX ASPHALT REMOVAL

SEE TREE REMOVAL SCHEDULE FOR TREE LOCATIONS.

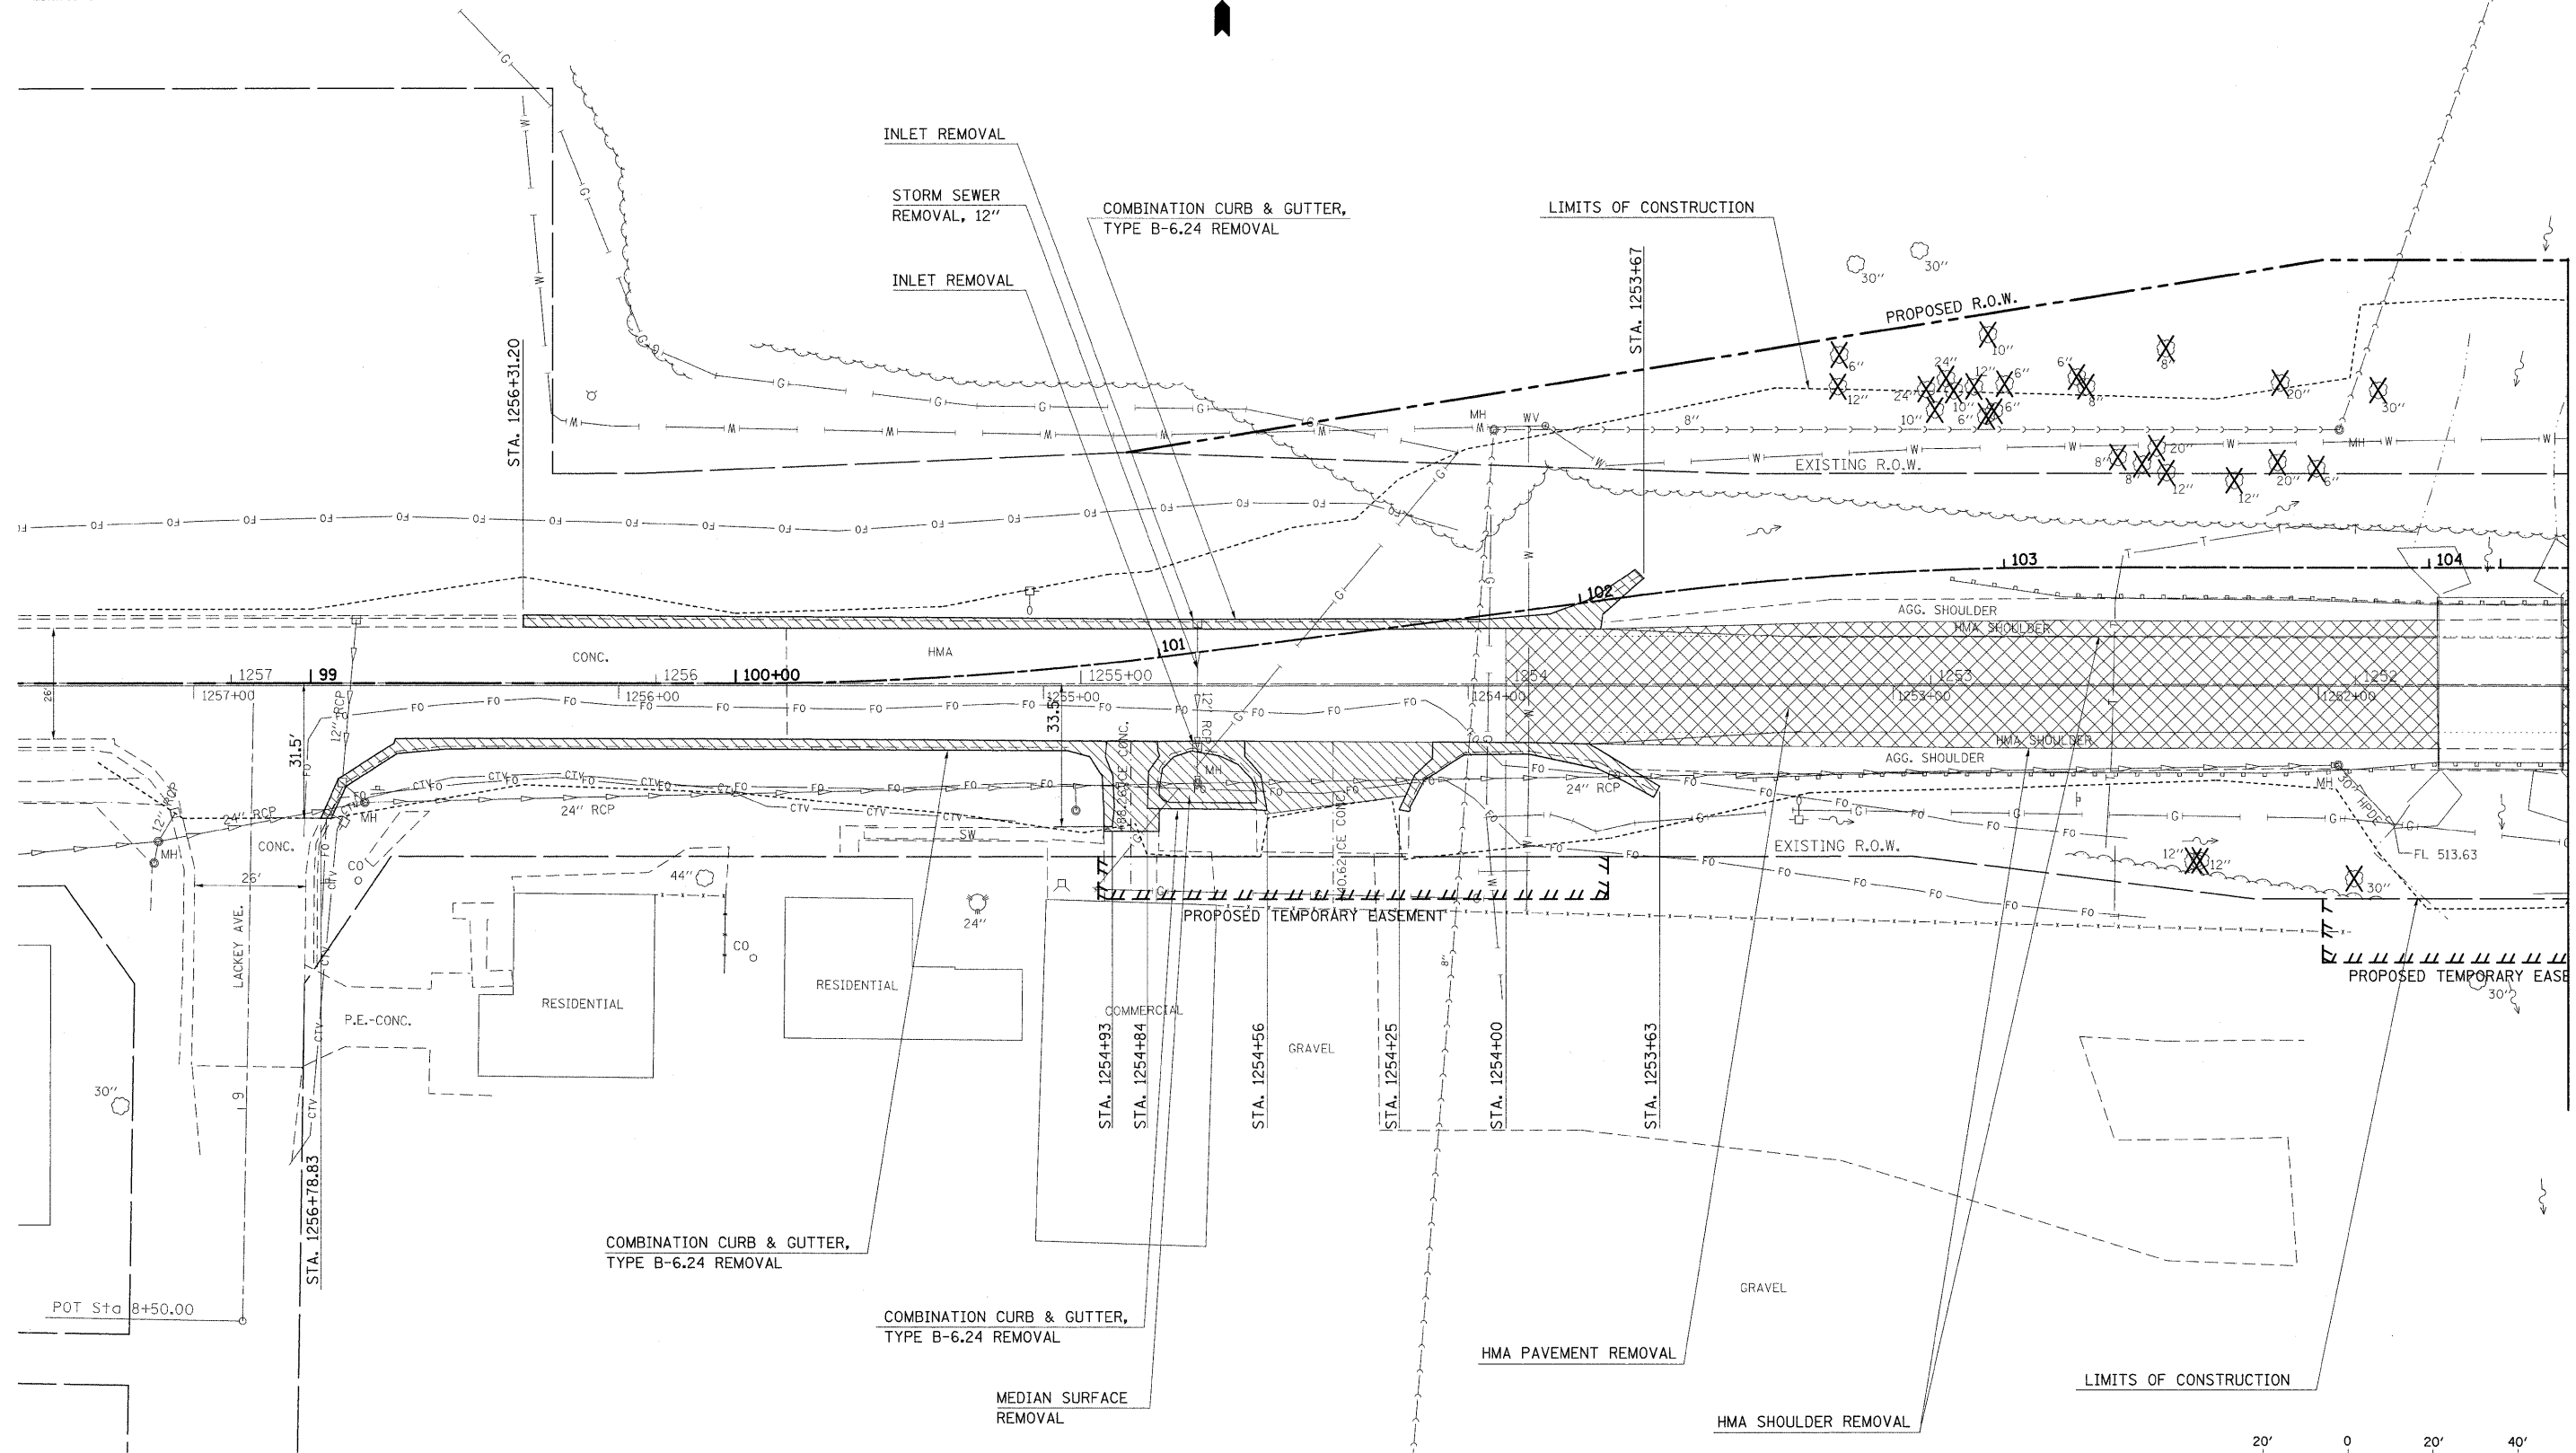

MATCHLINE STA. 1251+50

FILE NAME =	USER NAME = harbaughrd	DESIGNED -	REVISED -	STATE OF ILLINOIS DEPARTMENT OF TRANSPORTATION	REMOVAL ITEMS			F.A.P. RTE.	SECTION	COUNTY	TOTAL SHEETS	SHEET NO.
c:\p\work\p\dot\harbaughrd\dms52298\m83807a.dgn	PLOT SCALE = 20.0000' / IN.	DRAWN -	REVISED -					327	15B-1	MARION	58	10
PLOT DATE = 12/11/2009	DATE -	CHECKED -	REVISED -		SCALE: 20 SHEET NO. 1 OF 2 SHEETS STA. 1257+50 TO STA. 1251+50			CONTRACT NO. 76A59				
					ILLINOIS FED. AID PROJECT							