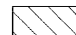

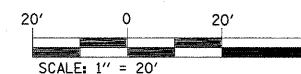
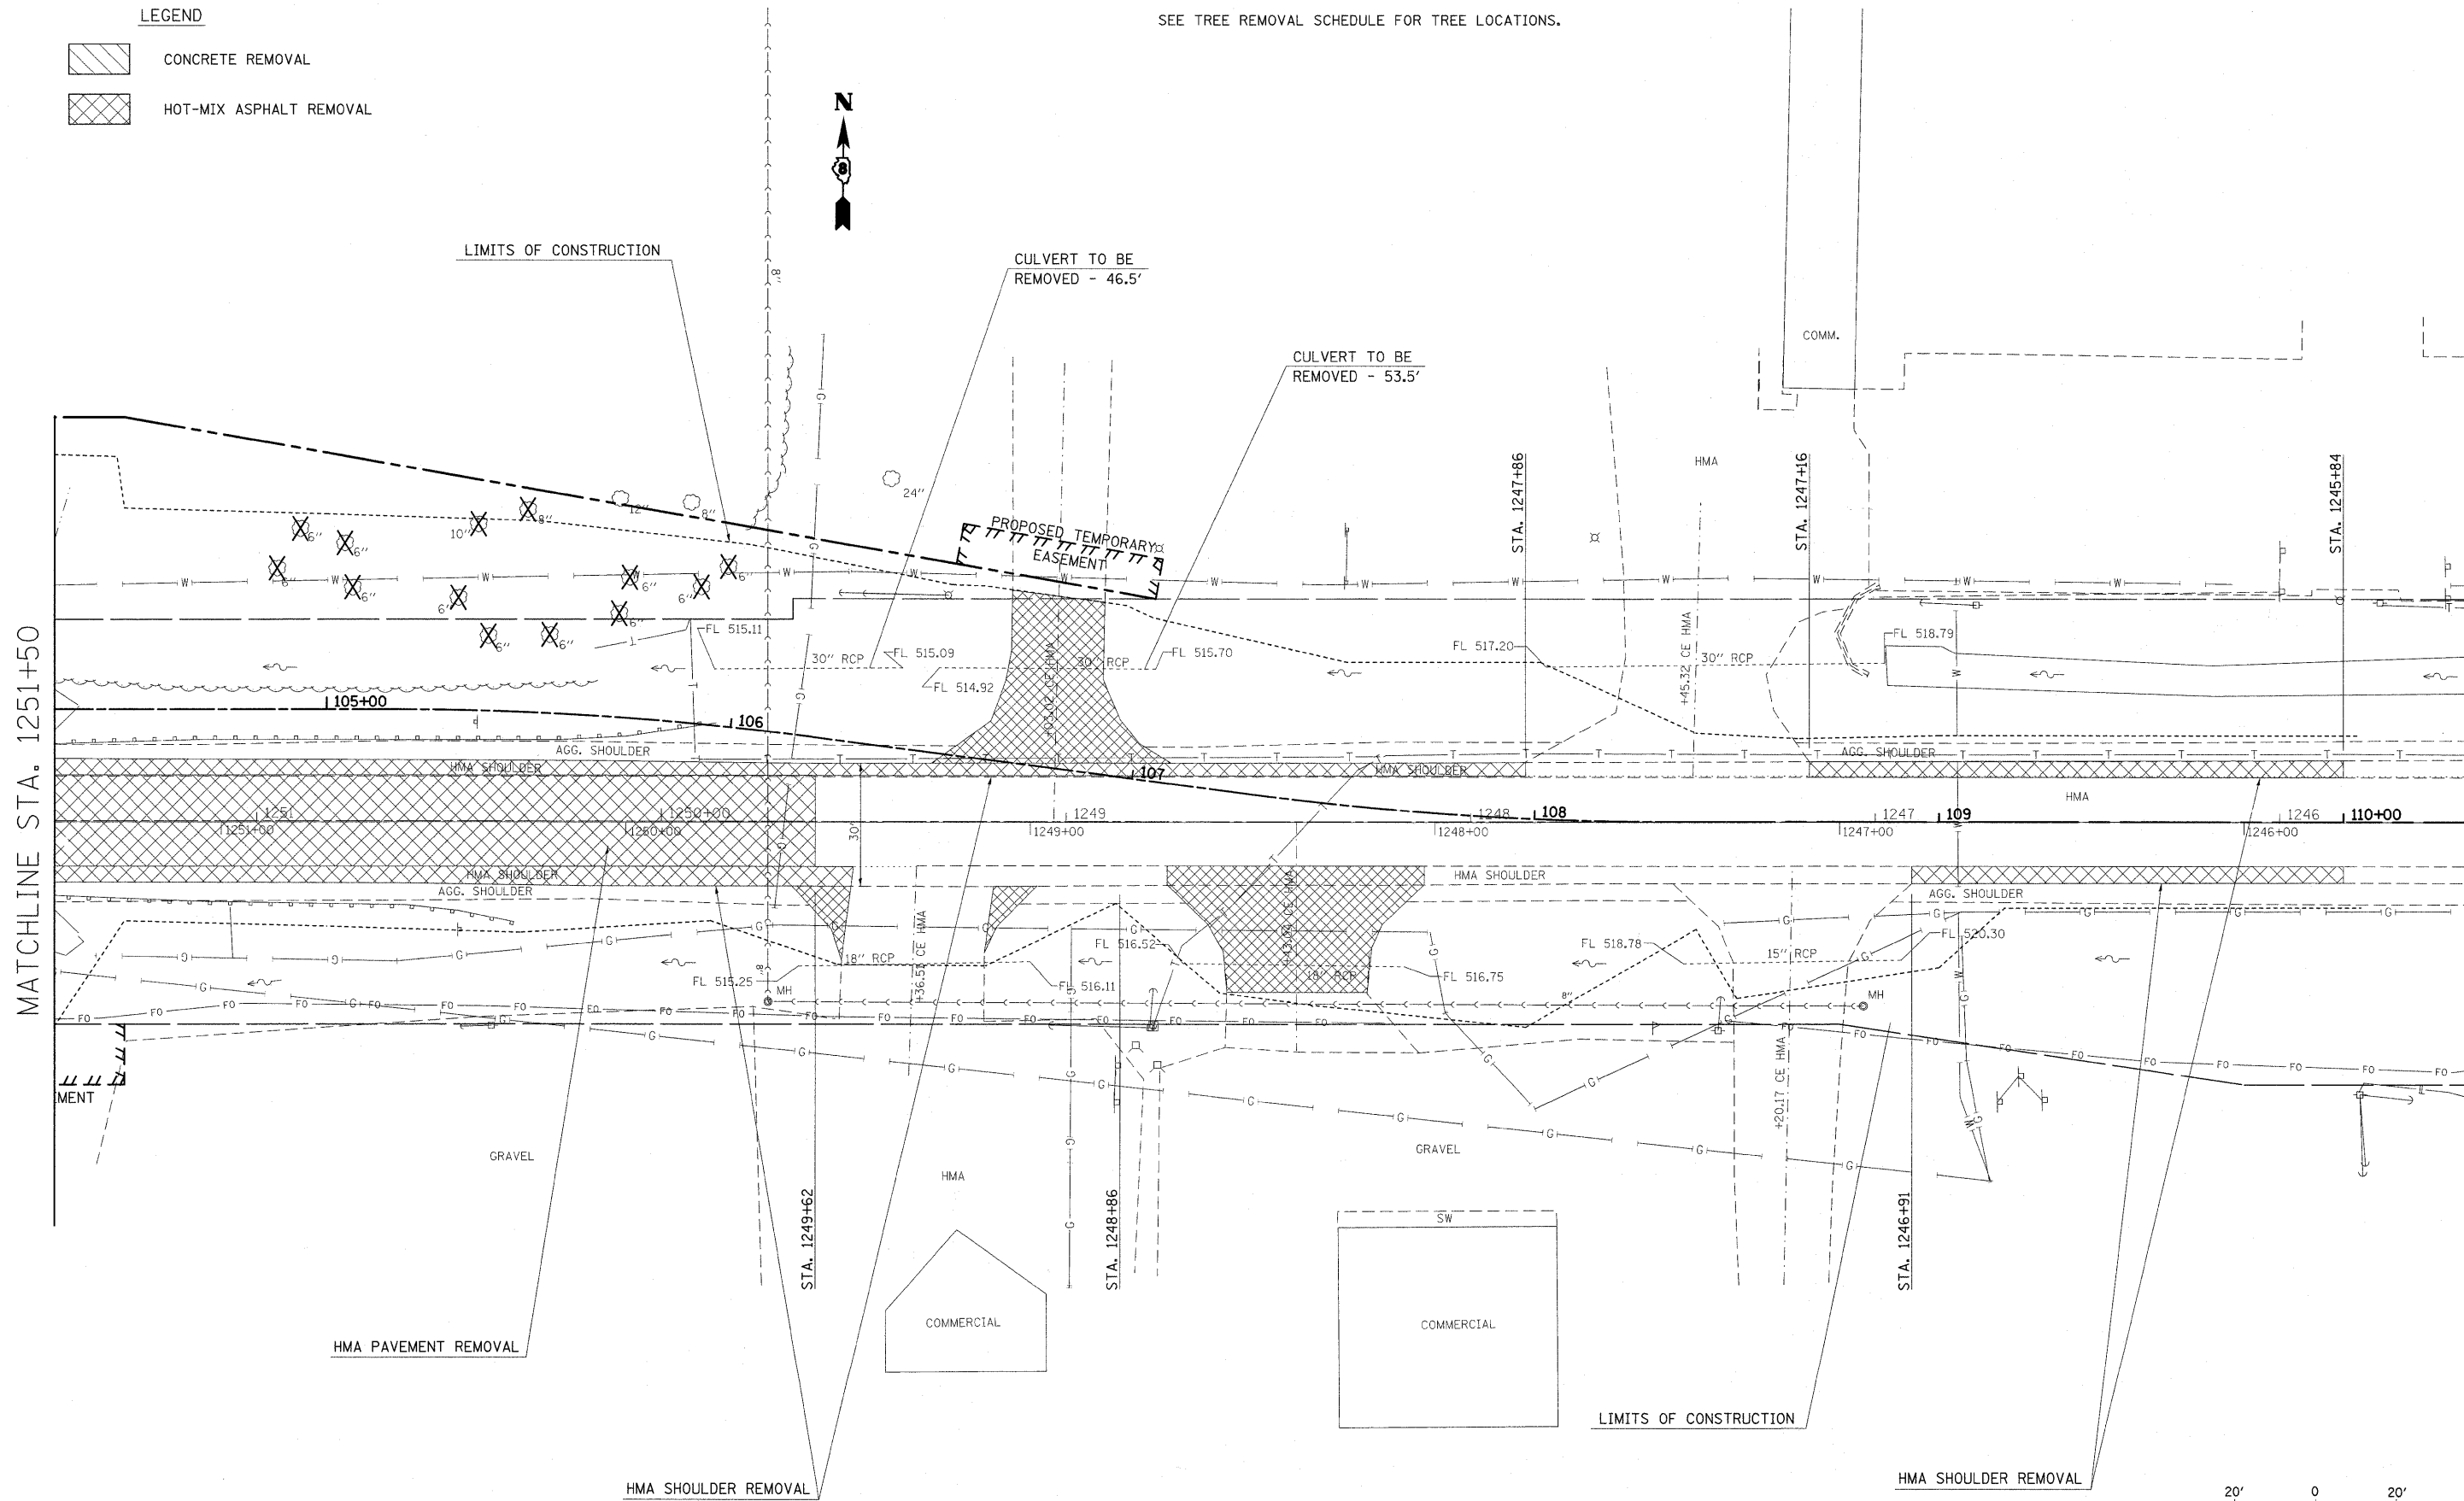


LEGEND

-  CONCRETE REMOVAL
-  HOT-MIX ASPHALT REMOVAL

SEE TREE REMOVAL SCHEDULE FOR TREE LOCATIONS.



FILE NAME =	USER NAME = harbaugh	DESIGNED -	REVISED -
ct:\pw\work\PIWIDOT\HARBAUGH\RD\dms52290\	e=03007e.dgn	DRAWN -	REVISED -
		CHECKED -	REVISED -
		DATE -	REVISED -

STATE OF ILLINOIS  
DEPARTMENT OF TRANSPORTATION

REMOVAL ITEMS

SCALE: 20 SHEET NO. 2 OF 2 SHEETS STA. 1251+50 TO STA. 1245+50

F.A.P. RTE.	SECTION	COUNTY	TOTAL SHEETS	SHEET NO.
327	15B-1	MARION	58	11
CONTRACT NO. 76A59				
ILLINOIS FED. AID PROJECT				