
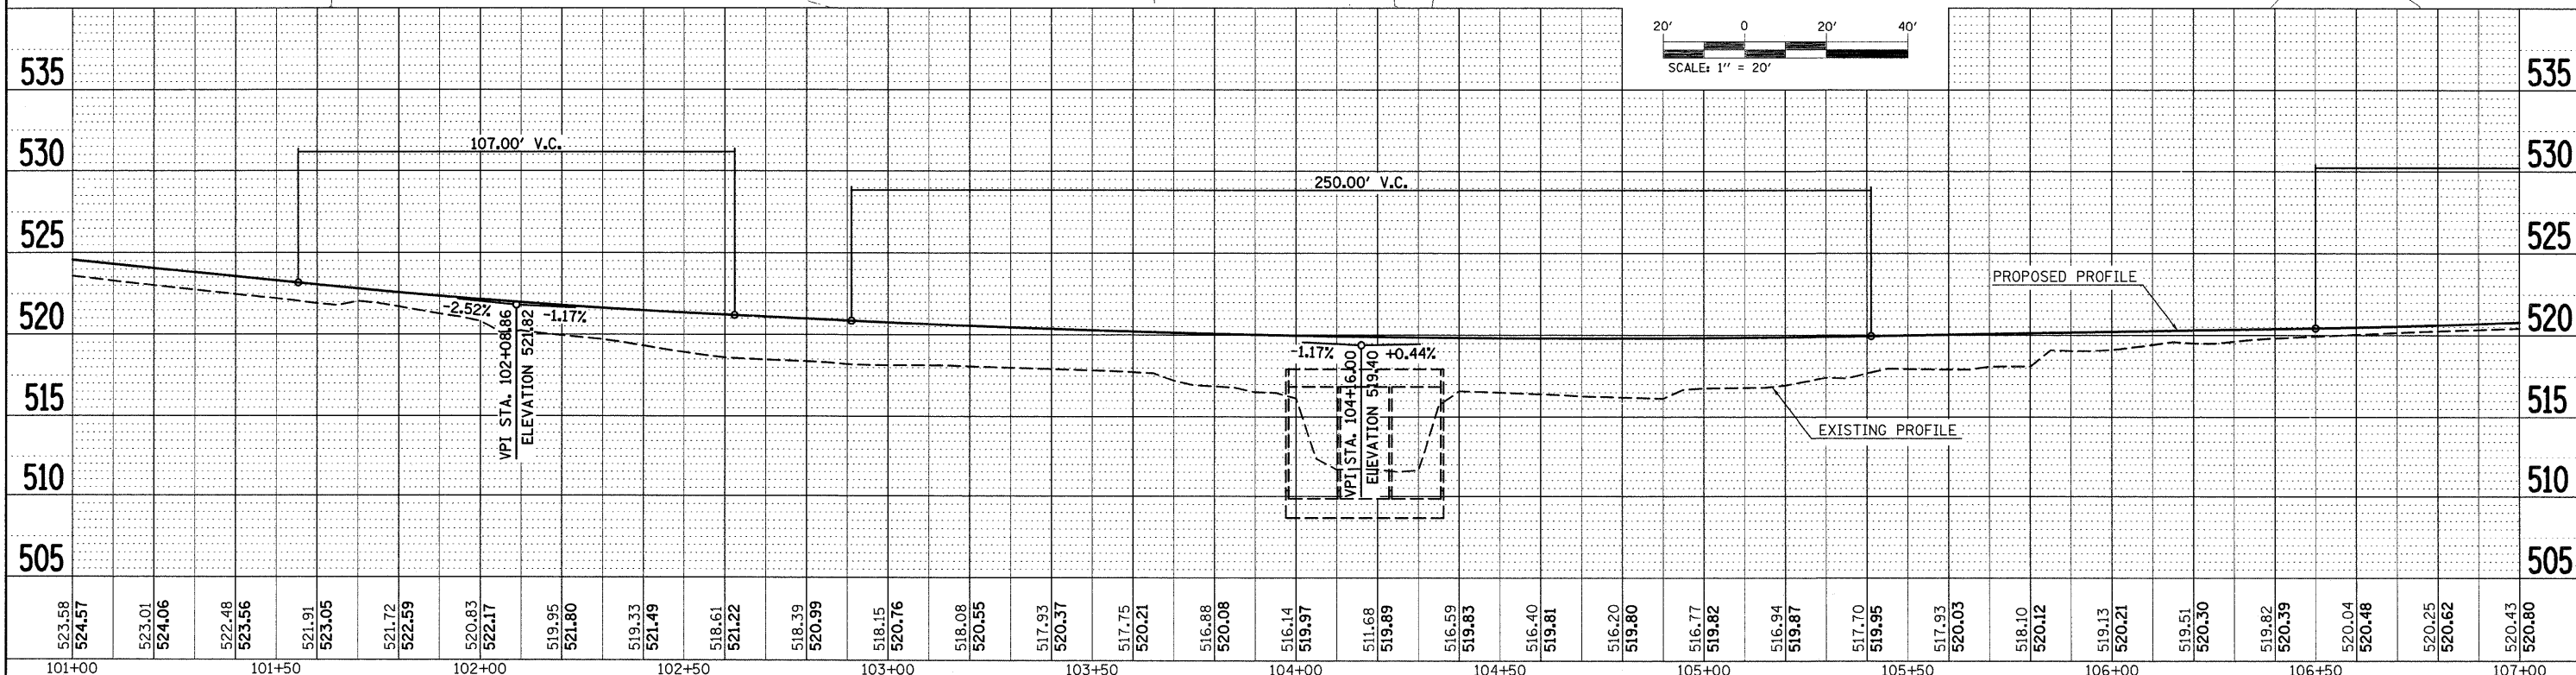


PLAN  
 SURVEYED  
 ALIGNMENT CHECKED  
 RT. OF WAY CHECKED  
 NO. FILE NAME

PROFILE  
 SURVEYED  
 GRADES CHECKED  
 B.M. NOTED  
 STRUCTURE NOTATIONS CHKD  
 NO. FILE NAME

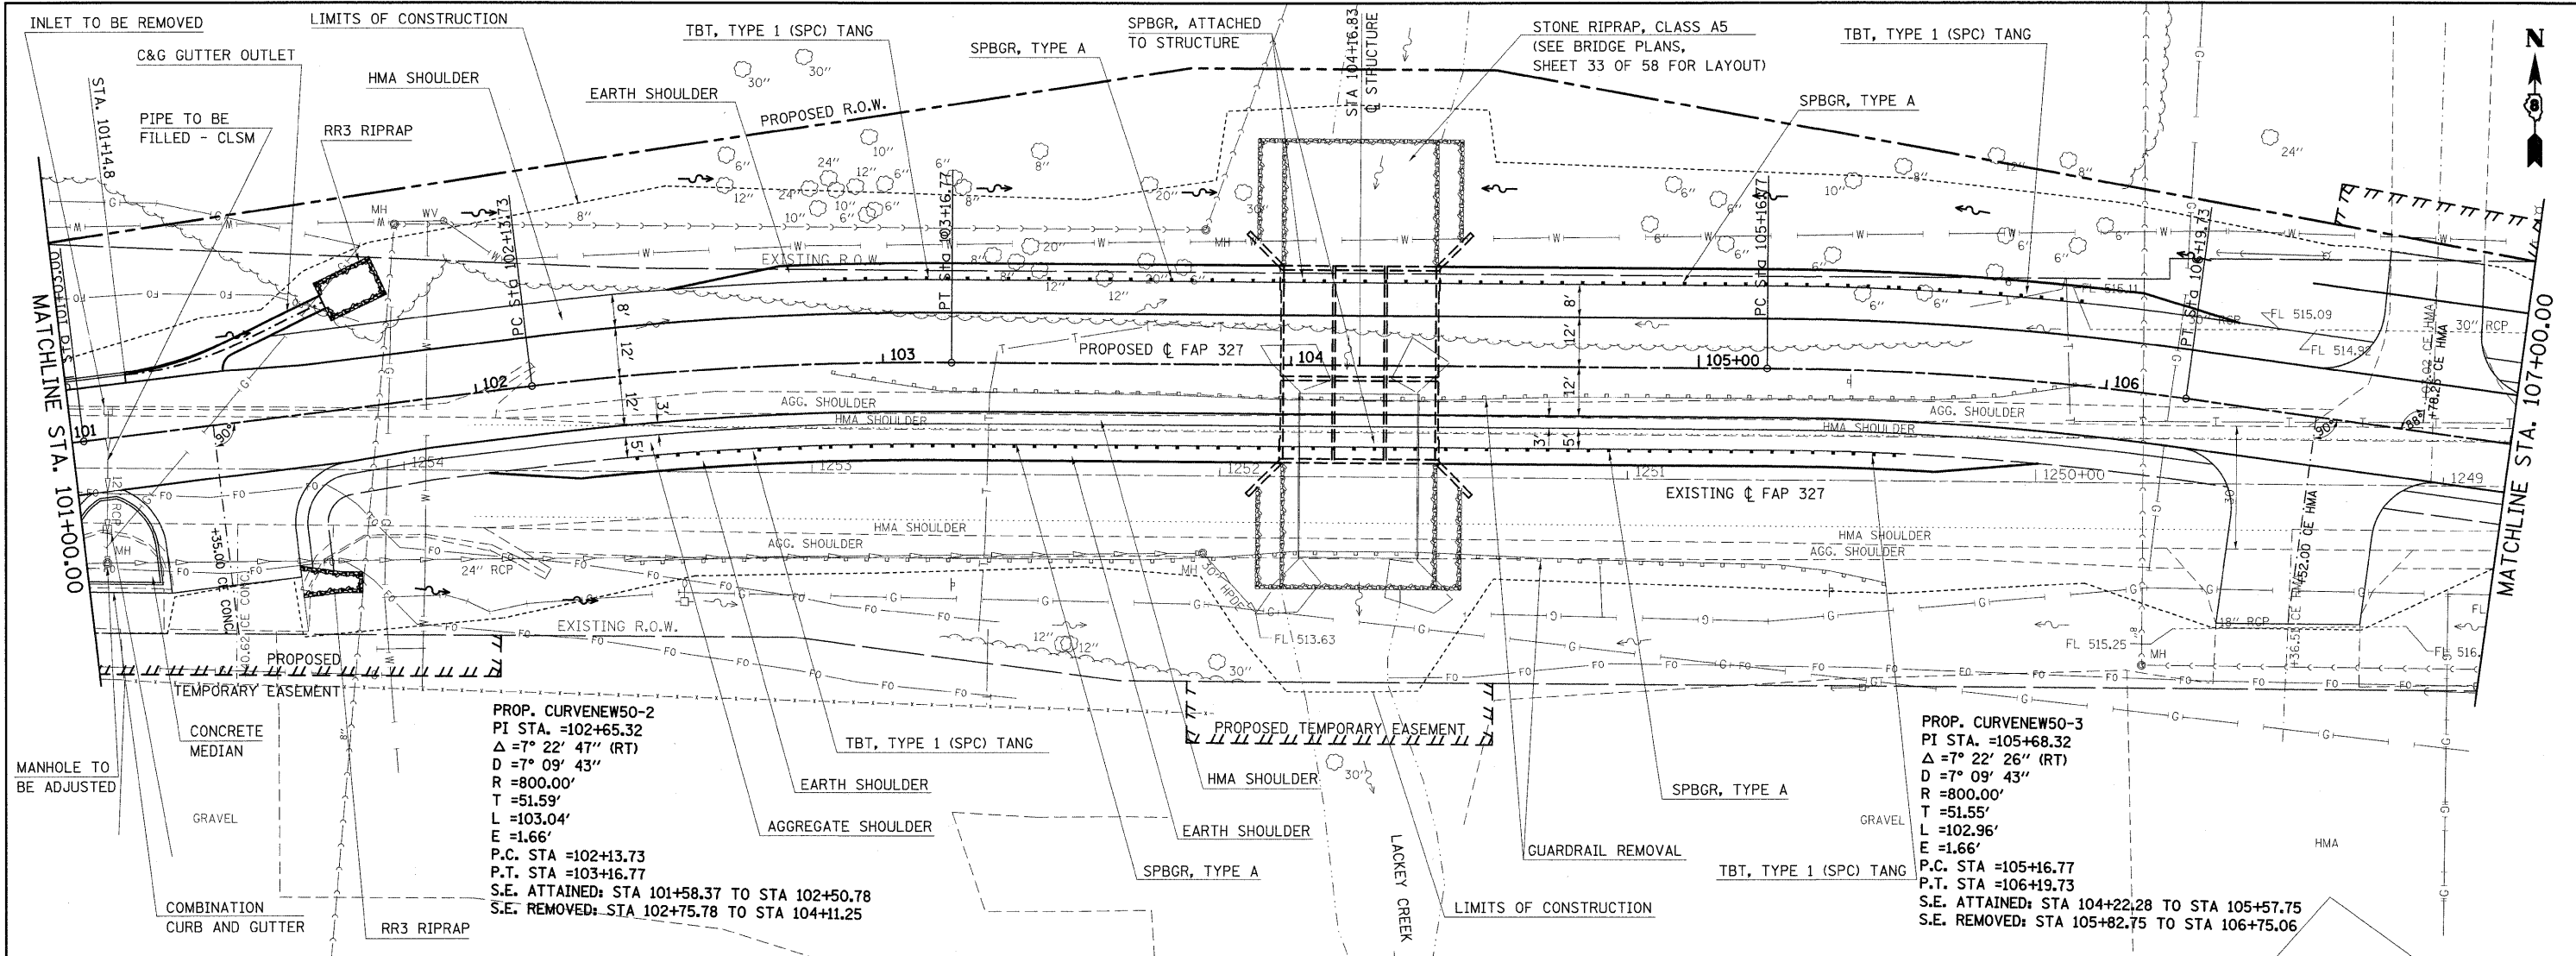

523.58	524.57	523.01	524.06	522.48	523.56	521.91	523.05	521.72	522.59	520.83	522.17	519.95	521.80	519.33	521.49	518.61	521.22	518.39	520.99	518.15	520.76	518.08	520.55	517.93	520.37	517.75	520.21	516.88	520.08	516.14	519.97	511.68	519.89	516.59	519.83	516.40	519.81	516.20	519.80	516.77	519.82	516.94	519.87	517.70	519.95	517.93	520.03	518.10	520.12	519.13	520.21	519.51	520.30	519.82	520.39	520.04	520.48	520.25	520.62	520.43	520.80
101+00	101+50	102+00	102+50	103+00	103+50	104+00	104+50	105+00	105+50	106+00	106+50	107+00	