




POT Sta 11+50.00


LAKEWOOD AVE.

MATCHLINE STA. 107+00.00

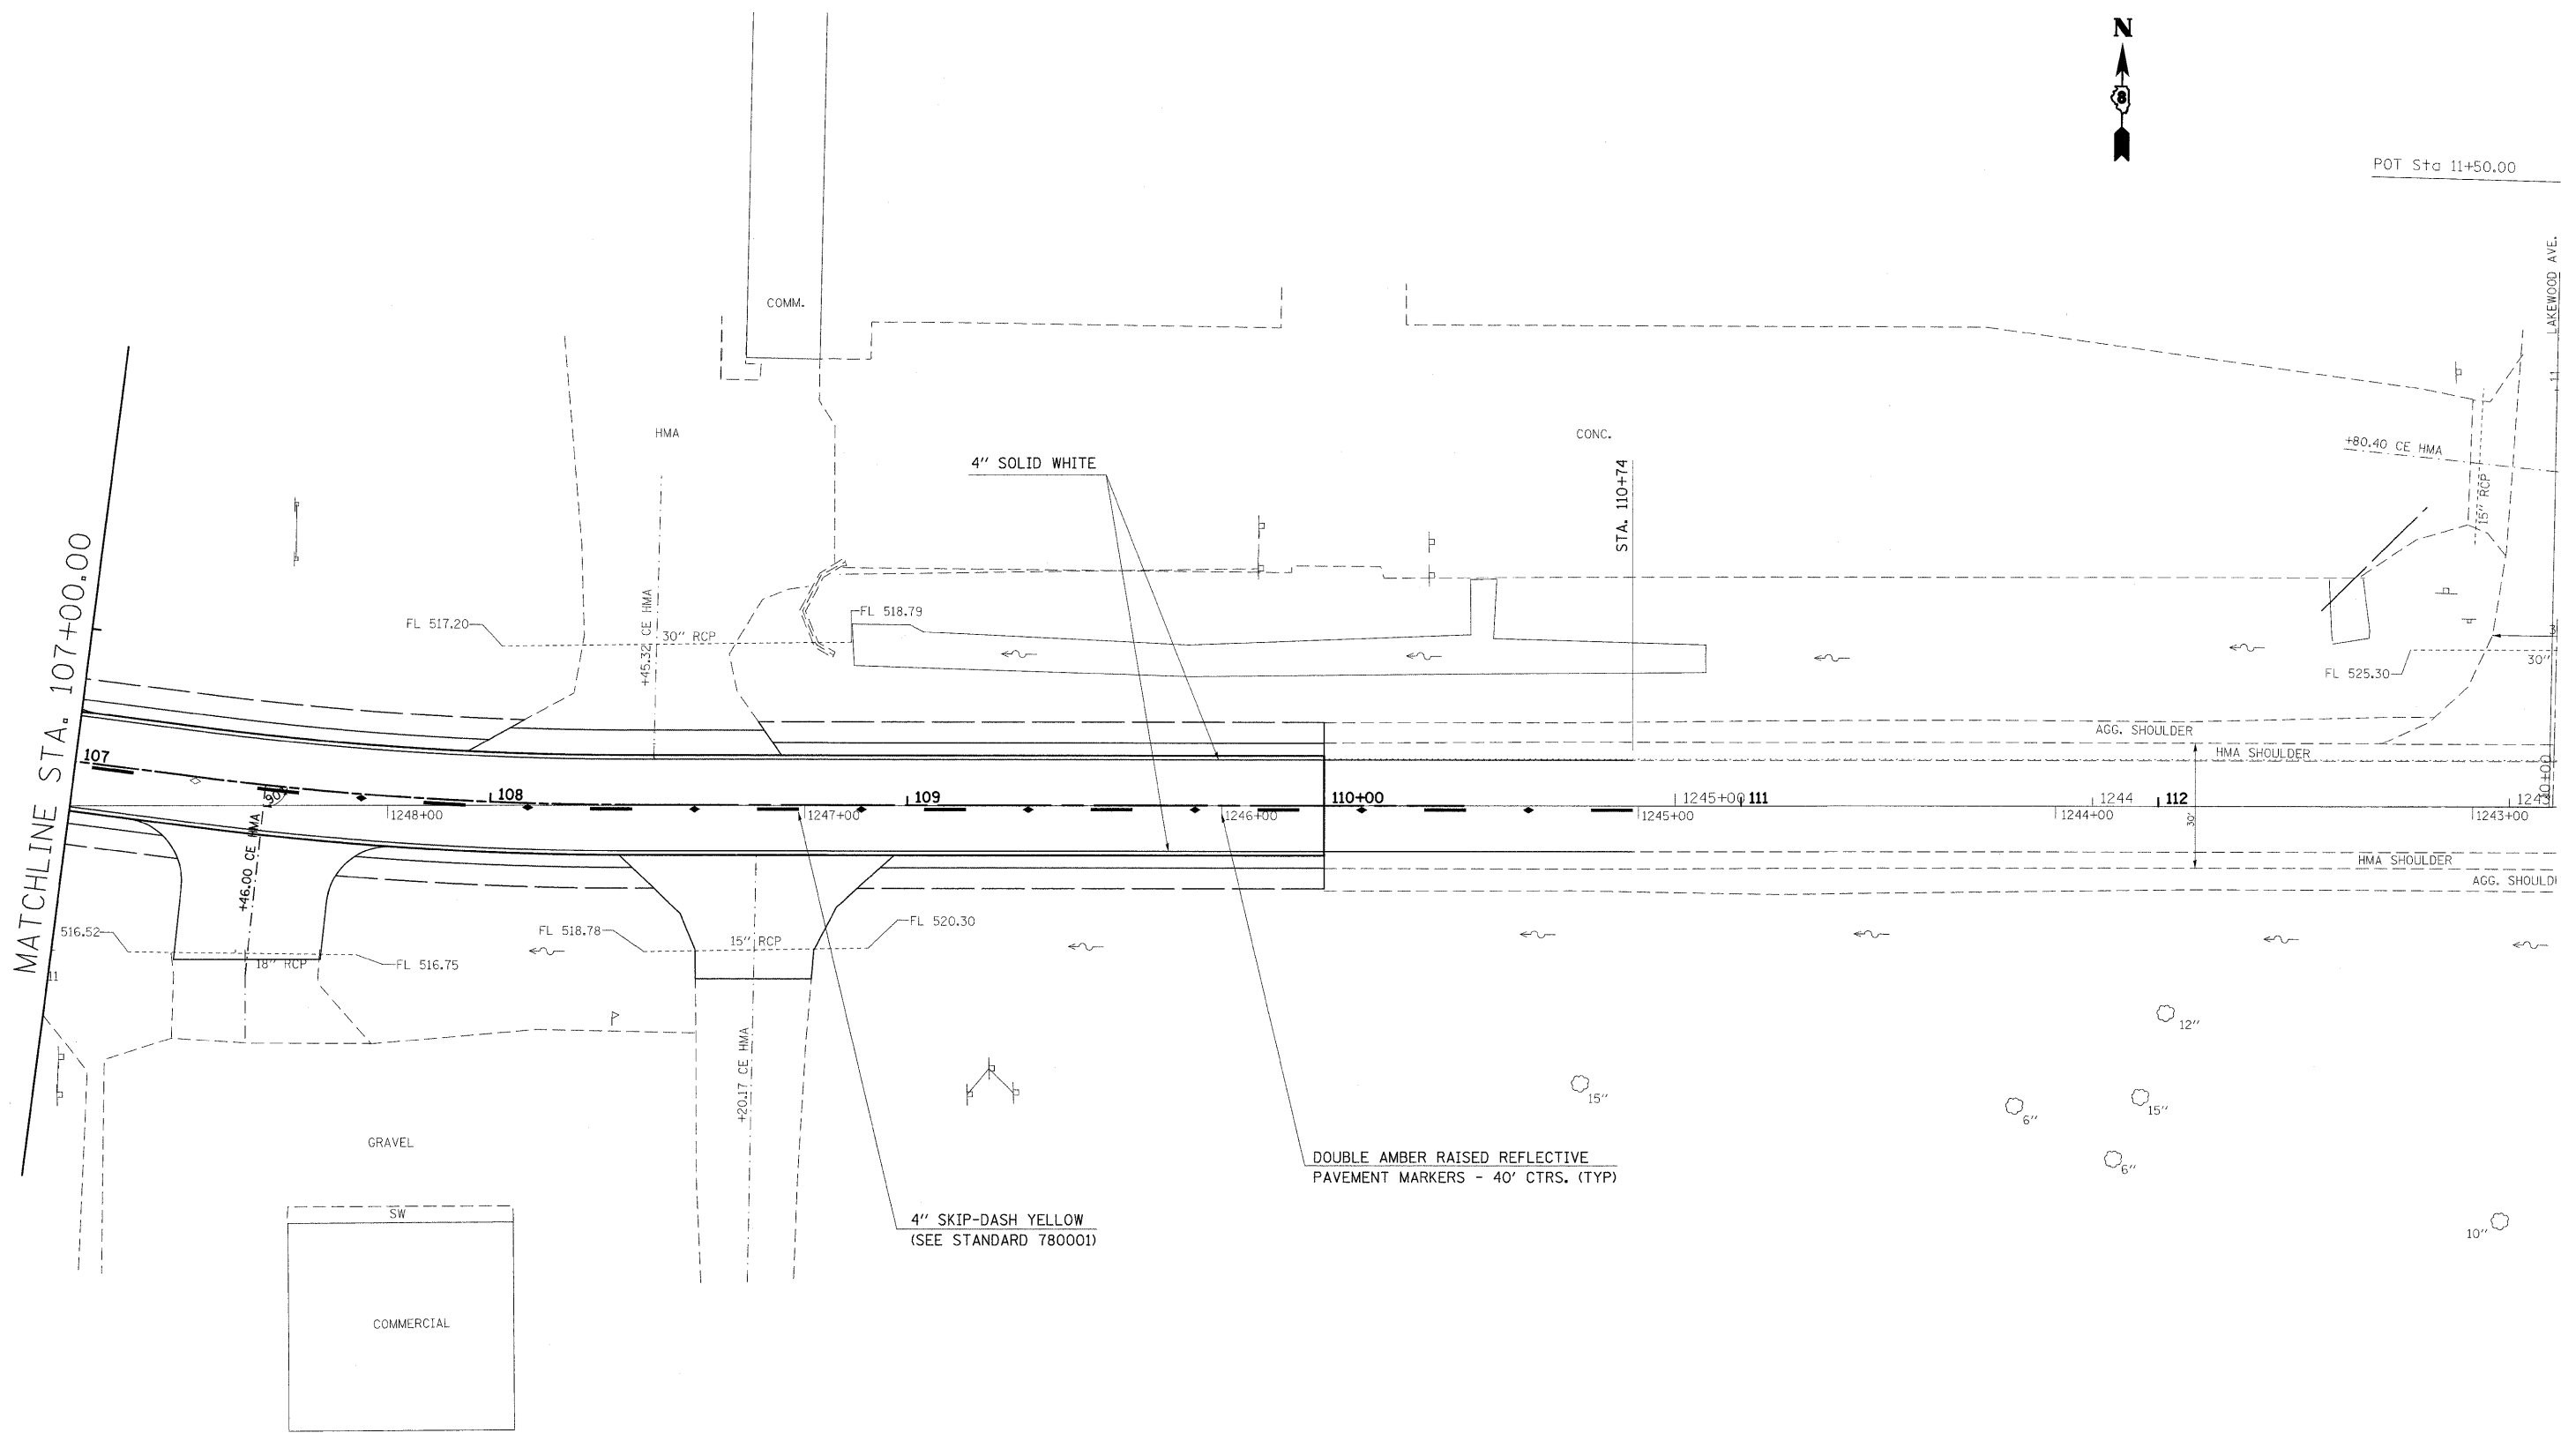

DOUBLE AMBER RAISED REFLECTIVE
PAVEMENT MARKERS - 40' CTRS. (TYP)

4" SKIP-DASH YELLOW
(SEE STANDARD 780001)

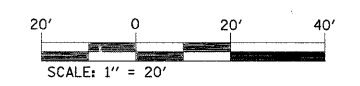

FILE NAME = #FILE#	USER NAME = #USER#	DESIGNED -	REVISED -	STATE OF ILLINOIS DEPARTMENT OF TRANSPORTATION	PAVEMENT MARKING SHEET				F.A.P. RTE.	SECTION	COUNTY	TOTAL SHEETS	SHEET NO.
	PLOT SCALE = #SCALE#	DRAWN -	REVISED -		327	15B-1	MARION	58	32				
PLOT DATE = #DATE#	CHECKED -	REVISED -	SCALE: 20		SHEET NO. 3 OF 3 SHEETS	STA. 107+00	TO STA. ---	CONTRACT NO. 76A59					
	DATE -	REVISED -	ILLINOIS FED. AID PROJECT										