


STATE OF ILLINOIS
DEPARTMENT OF TRANSPORTATION

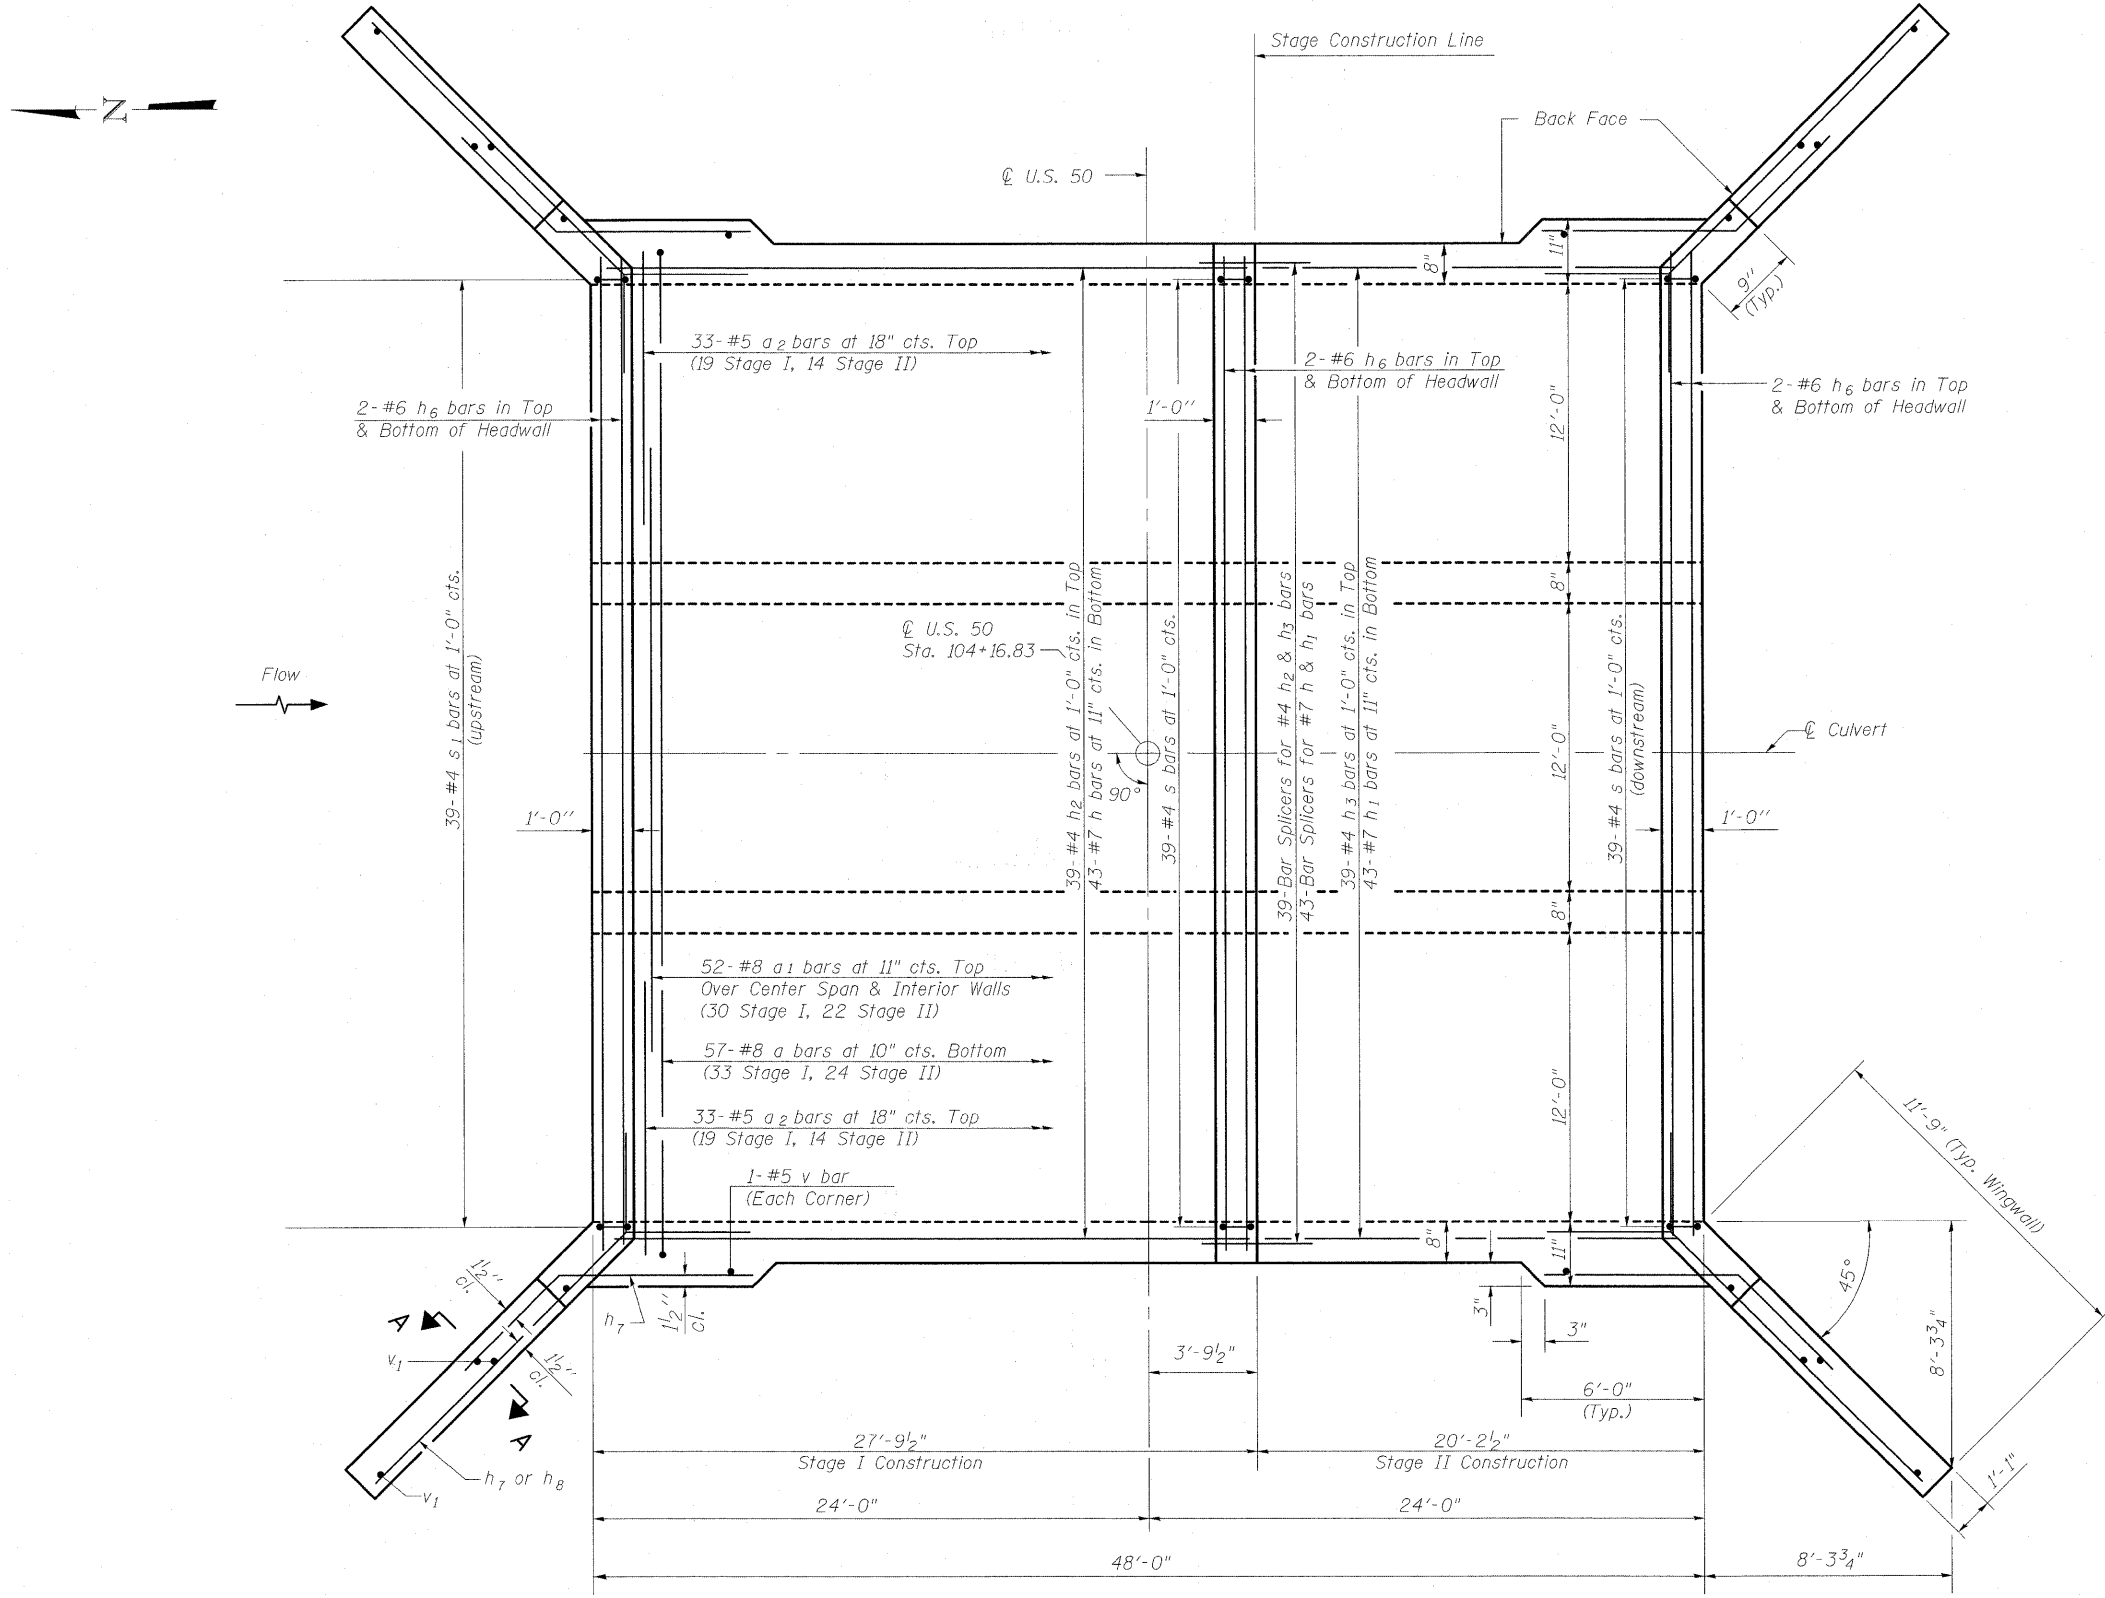

Notes:
For details of bar splicers, see sheet 6 of 9.
For Section A-A and Bill of Material, see sheet 5 of 9.

CULVERT DETAILS - TOP SLAB
U.S. 50 OVER LACKEY CREEK
STRUCTURE NO. 061-2026

TOP SLAB PLAN

DESIGNED	A.C.S.
CHECKED	B.B.
DRAWN	W.J.S.
CHECKED	C.J.F.

**BERNARDIN
LOCHMUELLER &
ASSOCIATES, INC.**

3 Oak Drive
Mareville, IL 62869-5635
Local (618) 288-4665
Fax 618-288-4666

SHEET NO. 3 9 SHEETS	F.A.P. RTE. 327	SECTION 15B-1	COUNTY MARION	TOTAL SHEETS 58	SHEET NO. 35
	SN 061-2026		CONTRACT NO. 76A59		
FED. ROAD DIST. NO. 8 ILLINOIS FED. AID PROJECT 327					

2:53:24 PM 11/19/2009 _0612026-76A59-003.dgn