


STATE OF ILLINOIS
DEPARTMENT OF TRANSPORTATION

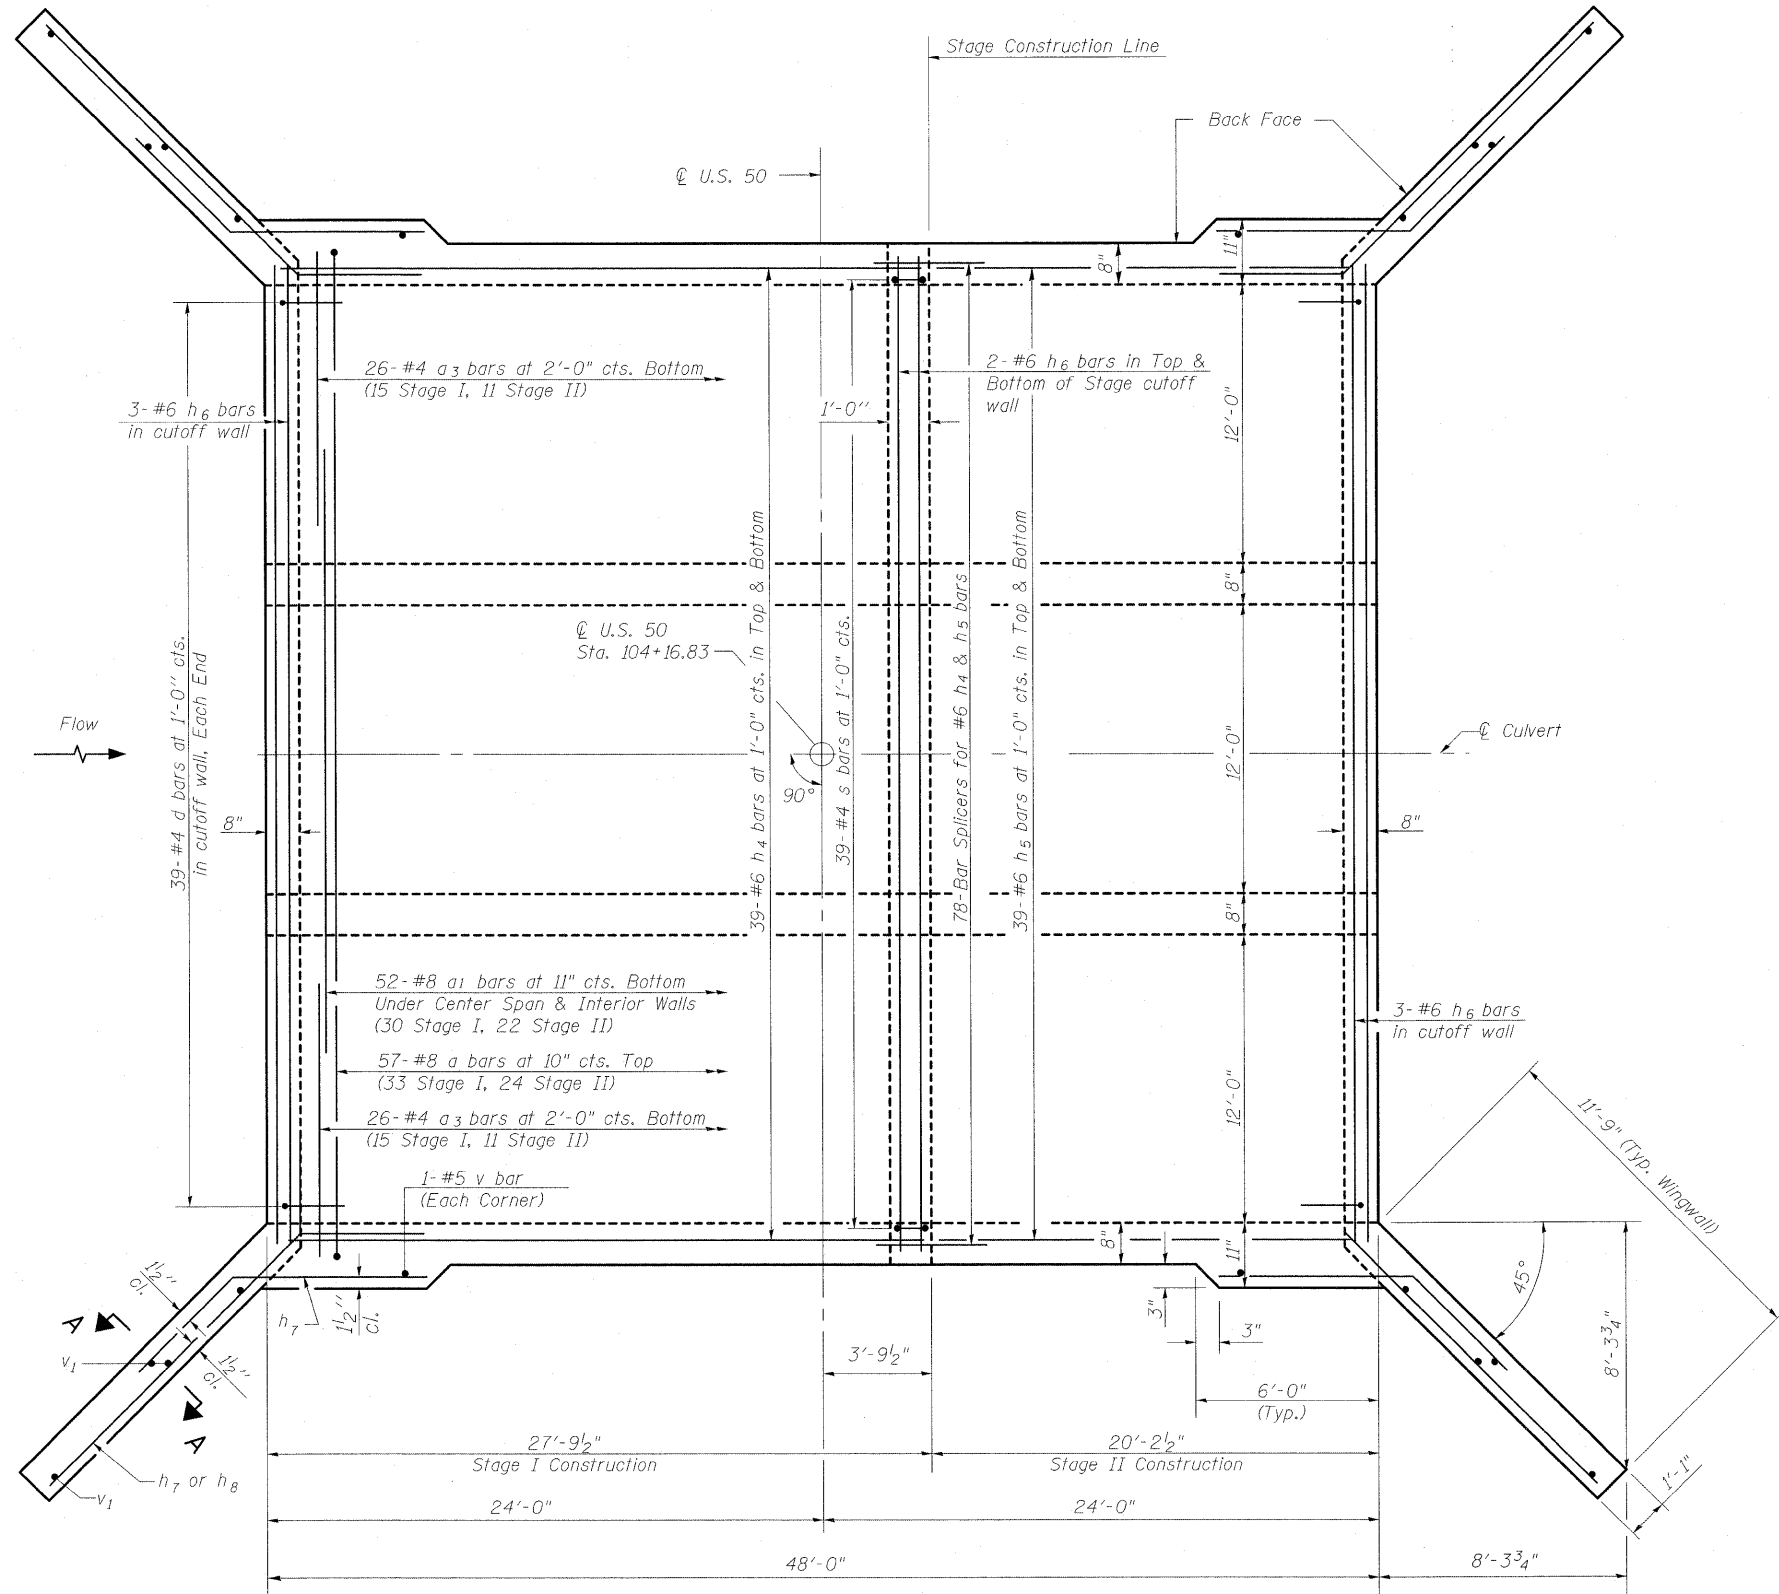

BOTTOM SLAB PLAN

Notes:
For details of bar splicers, see sheet 6 of 9.
For Section A-A and Bill of Material, see sheet 5 of 9.

CULVERT DETAILS - BOTTOM SLAB
U.S. 50 OVER LACKEY CREEK
STRUCTURE NO. 061-2026

DESIGNED	A.C.S.
CHECKED	B.B.
DRAWN	W.J.S.
CHECKED	C.J.F.



**BERNARDIN
LOCHMUELLER &
ASSOCIATES, INC.**

3 Oak Drive
Maryville, IL 62052-5655
Local (618) 338-4655
Fax 618-288-4666

SHEET NO. 4 9 SHEETS	F.A.P. RTE.	SECTION	COUNTY	TOTAL SHEETS	SHEET NO.
	327	15B-1	MARION	58	36
SN 061-2026			CONTRACT NO. 76A59		
FED. ROAD DIST. NO. 8 ILLINOIS FED. AID PROJECT 327					