


FINAL	SURVEYED	BY	DATE
SURVEY	PLOTTED		
NOTE BOOK	TEMPLATE		
NO.	AREAS CHECKED		

ORIGINAL	SURVEYED	BY	DATE
SURVEY	PLOTTED		
NOTE BOOK	TEMPLATE		
NO.	AREAS CHECKED		

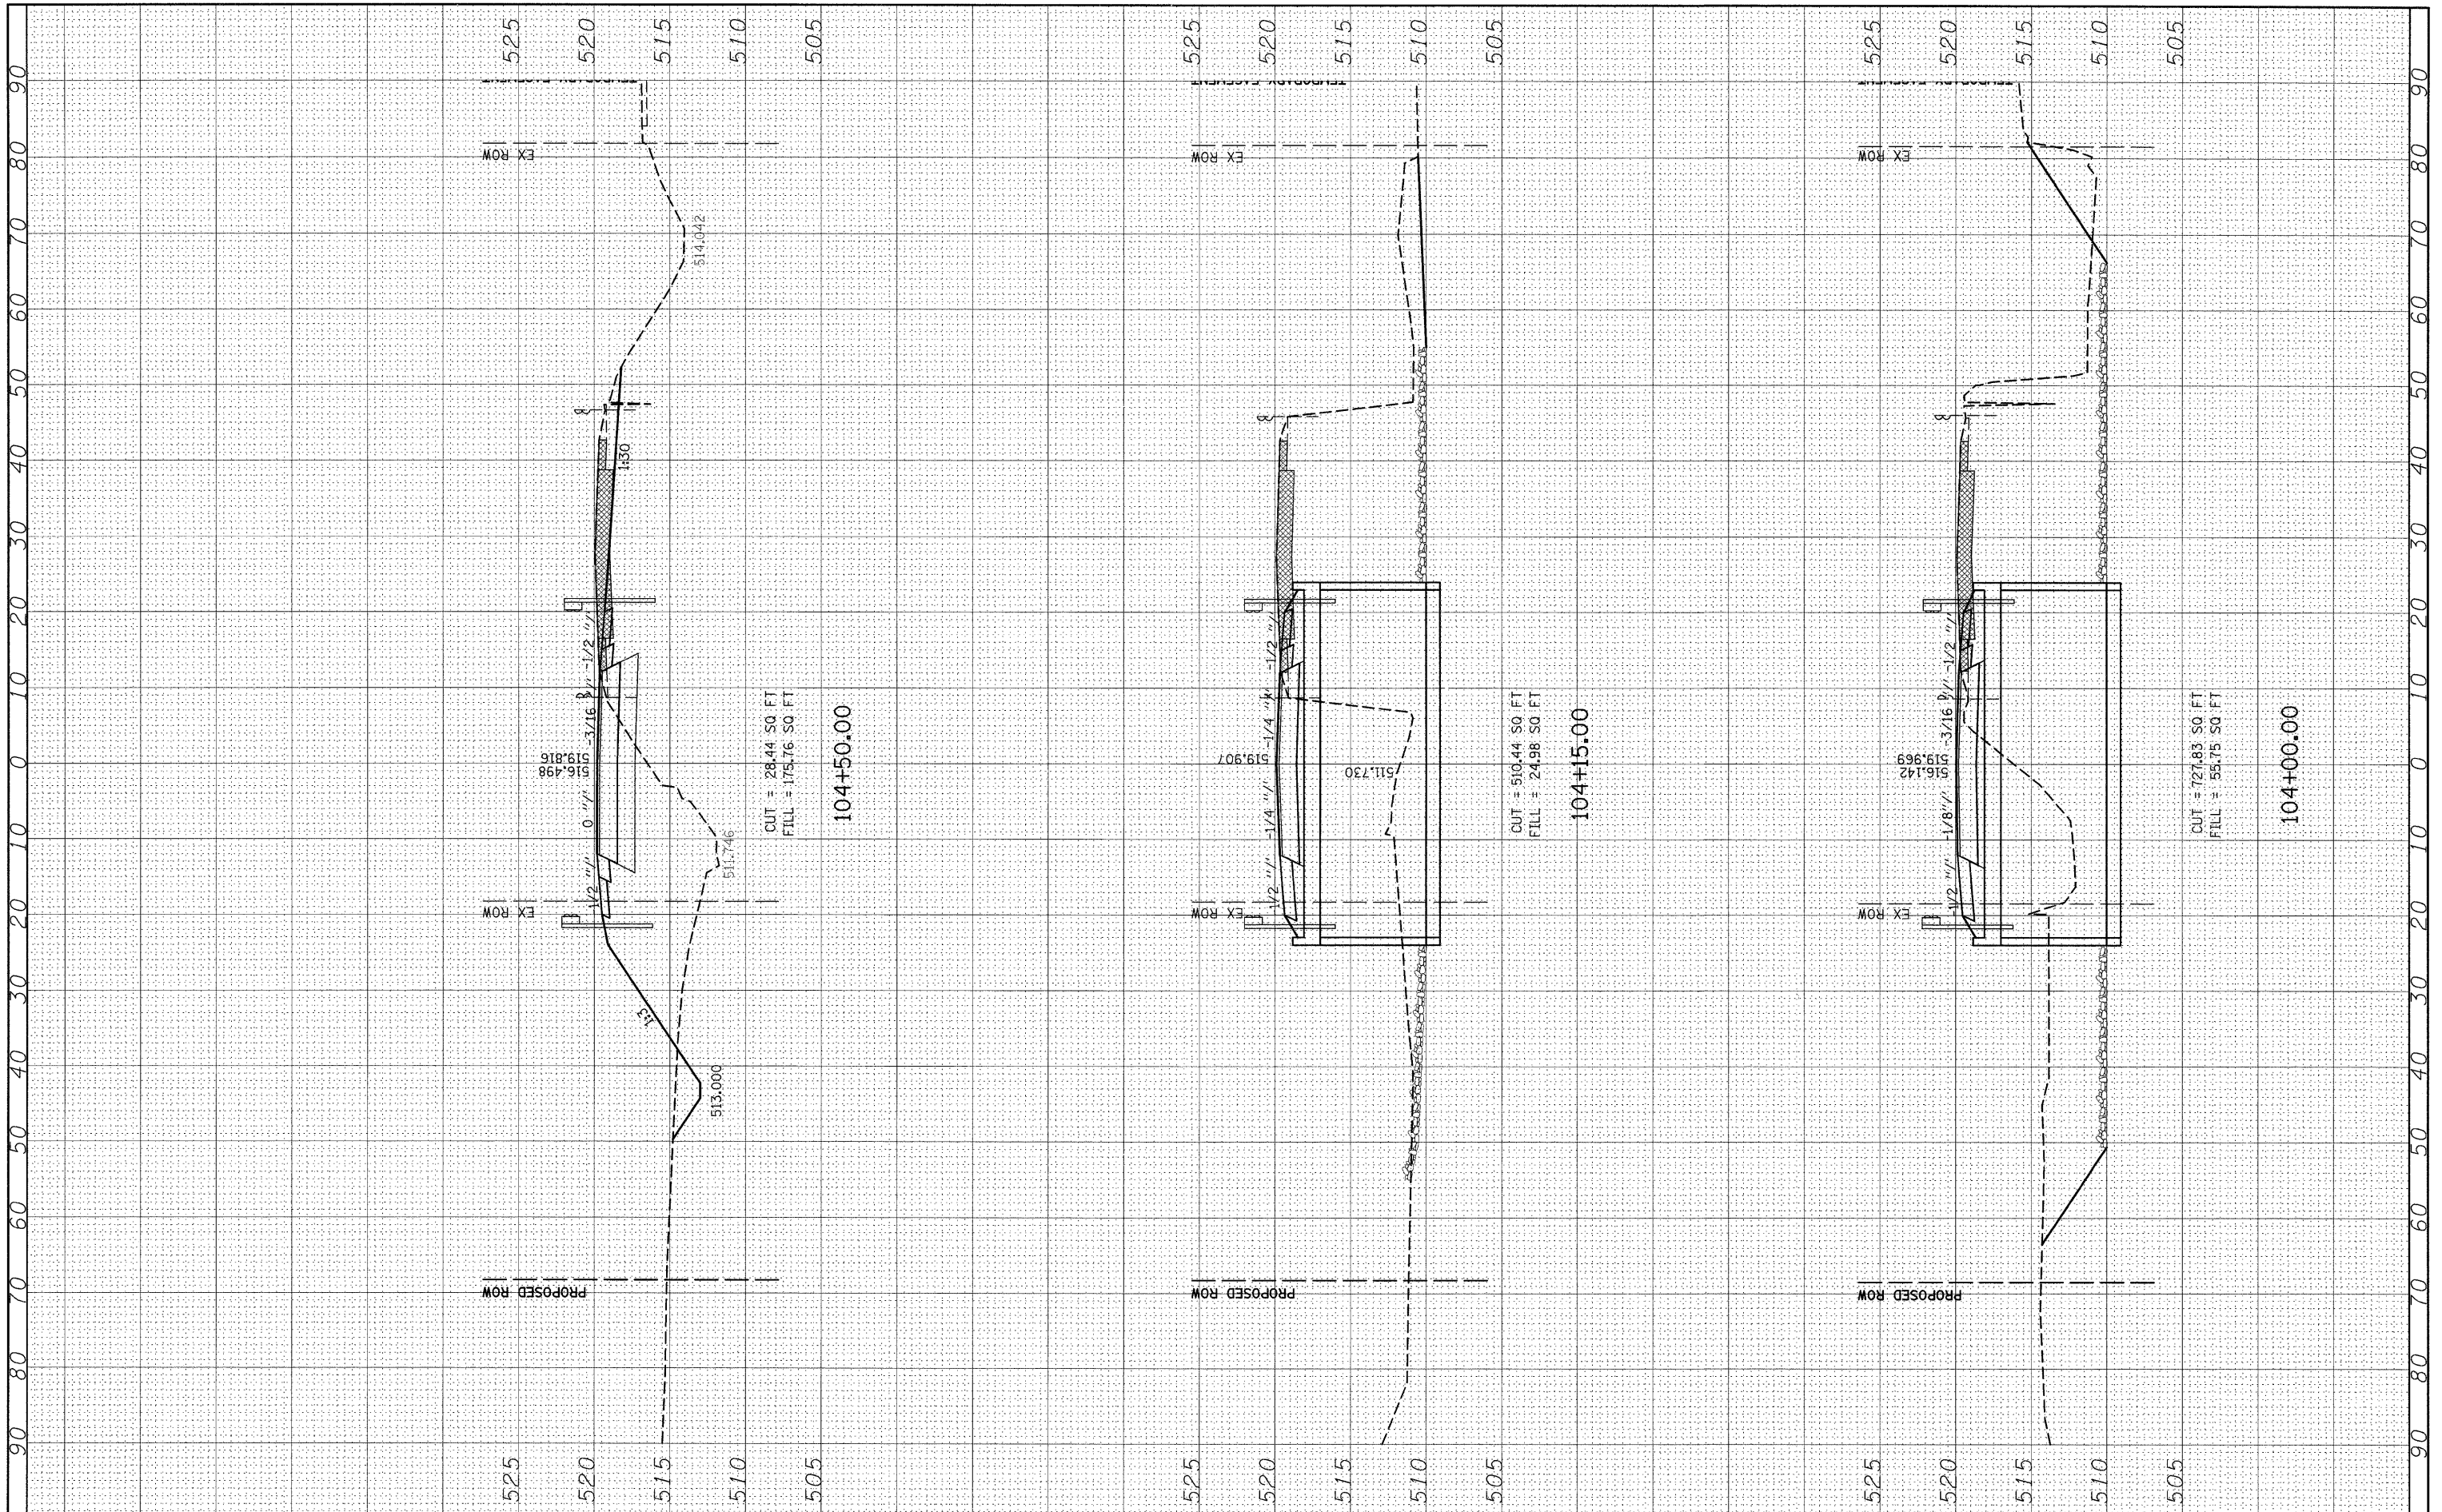

FILE NAME =  
#FILEL\*

USER NAME = #USER\*  
PLOT SCALE = #SCALE\*  
PLOT DATE = #DATE\*

DESIGNED -  
DRAWN -  
CHECKED -  
DATE -

REVISED -  
REVISED -  
REVISED -  
REVISED -

**STATE OF ILLINOIS  
DEPARTMENT OF TRANSPORTATION**

**MAINLINE CROSS SECTIONS**

SCALE: 20      SHEET NO. 5 OF 9 SHEETS      STA. 104+00.00 TO STA. 104+50.00

F.A.P. RTE. 327	SECTION 15B-1	COUNTY MARION	TOTAL SHEETS 58	SHEET NO. 54
ILLINOIS FED. AID PROJECT			CONTRACT NO. 76A59	