


FINAL SURVEY CHECKED SURVEY PLOTTED TEMPLATE AREAS CHECKED

ORIGINAL SURVEY CHECKED SURVEY PLOTTED TEMPLATE AREAS CHECKED

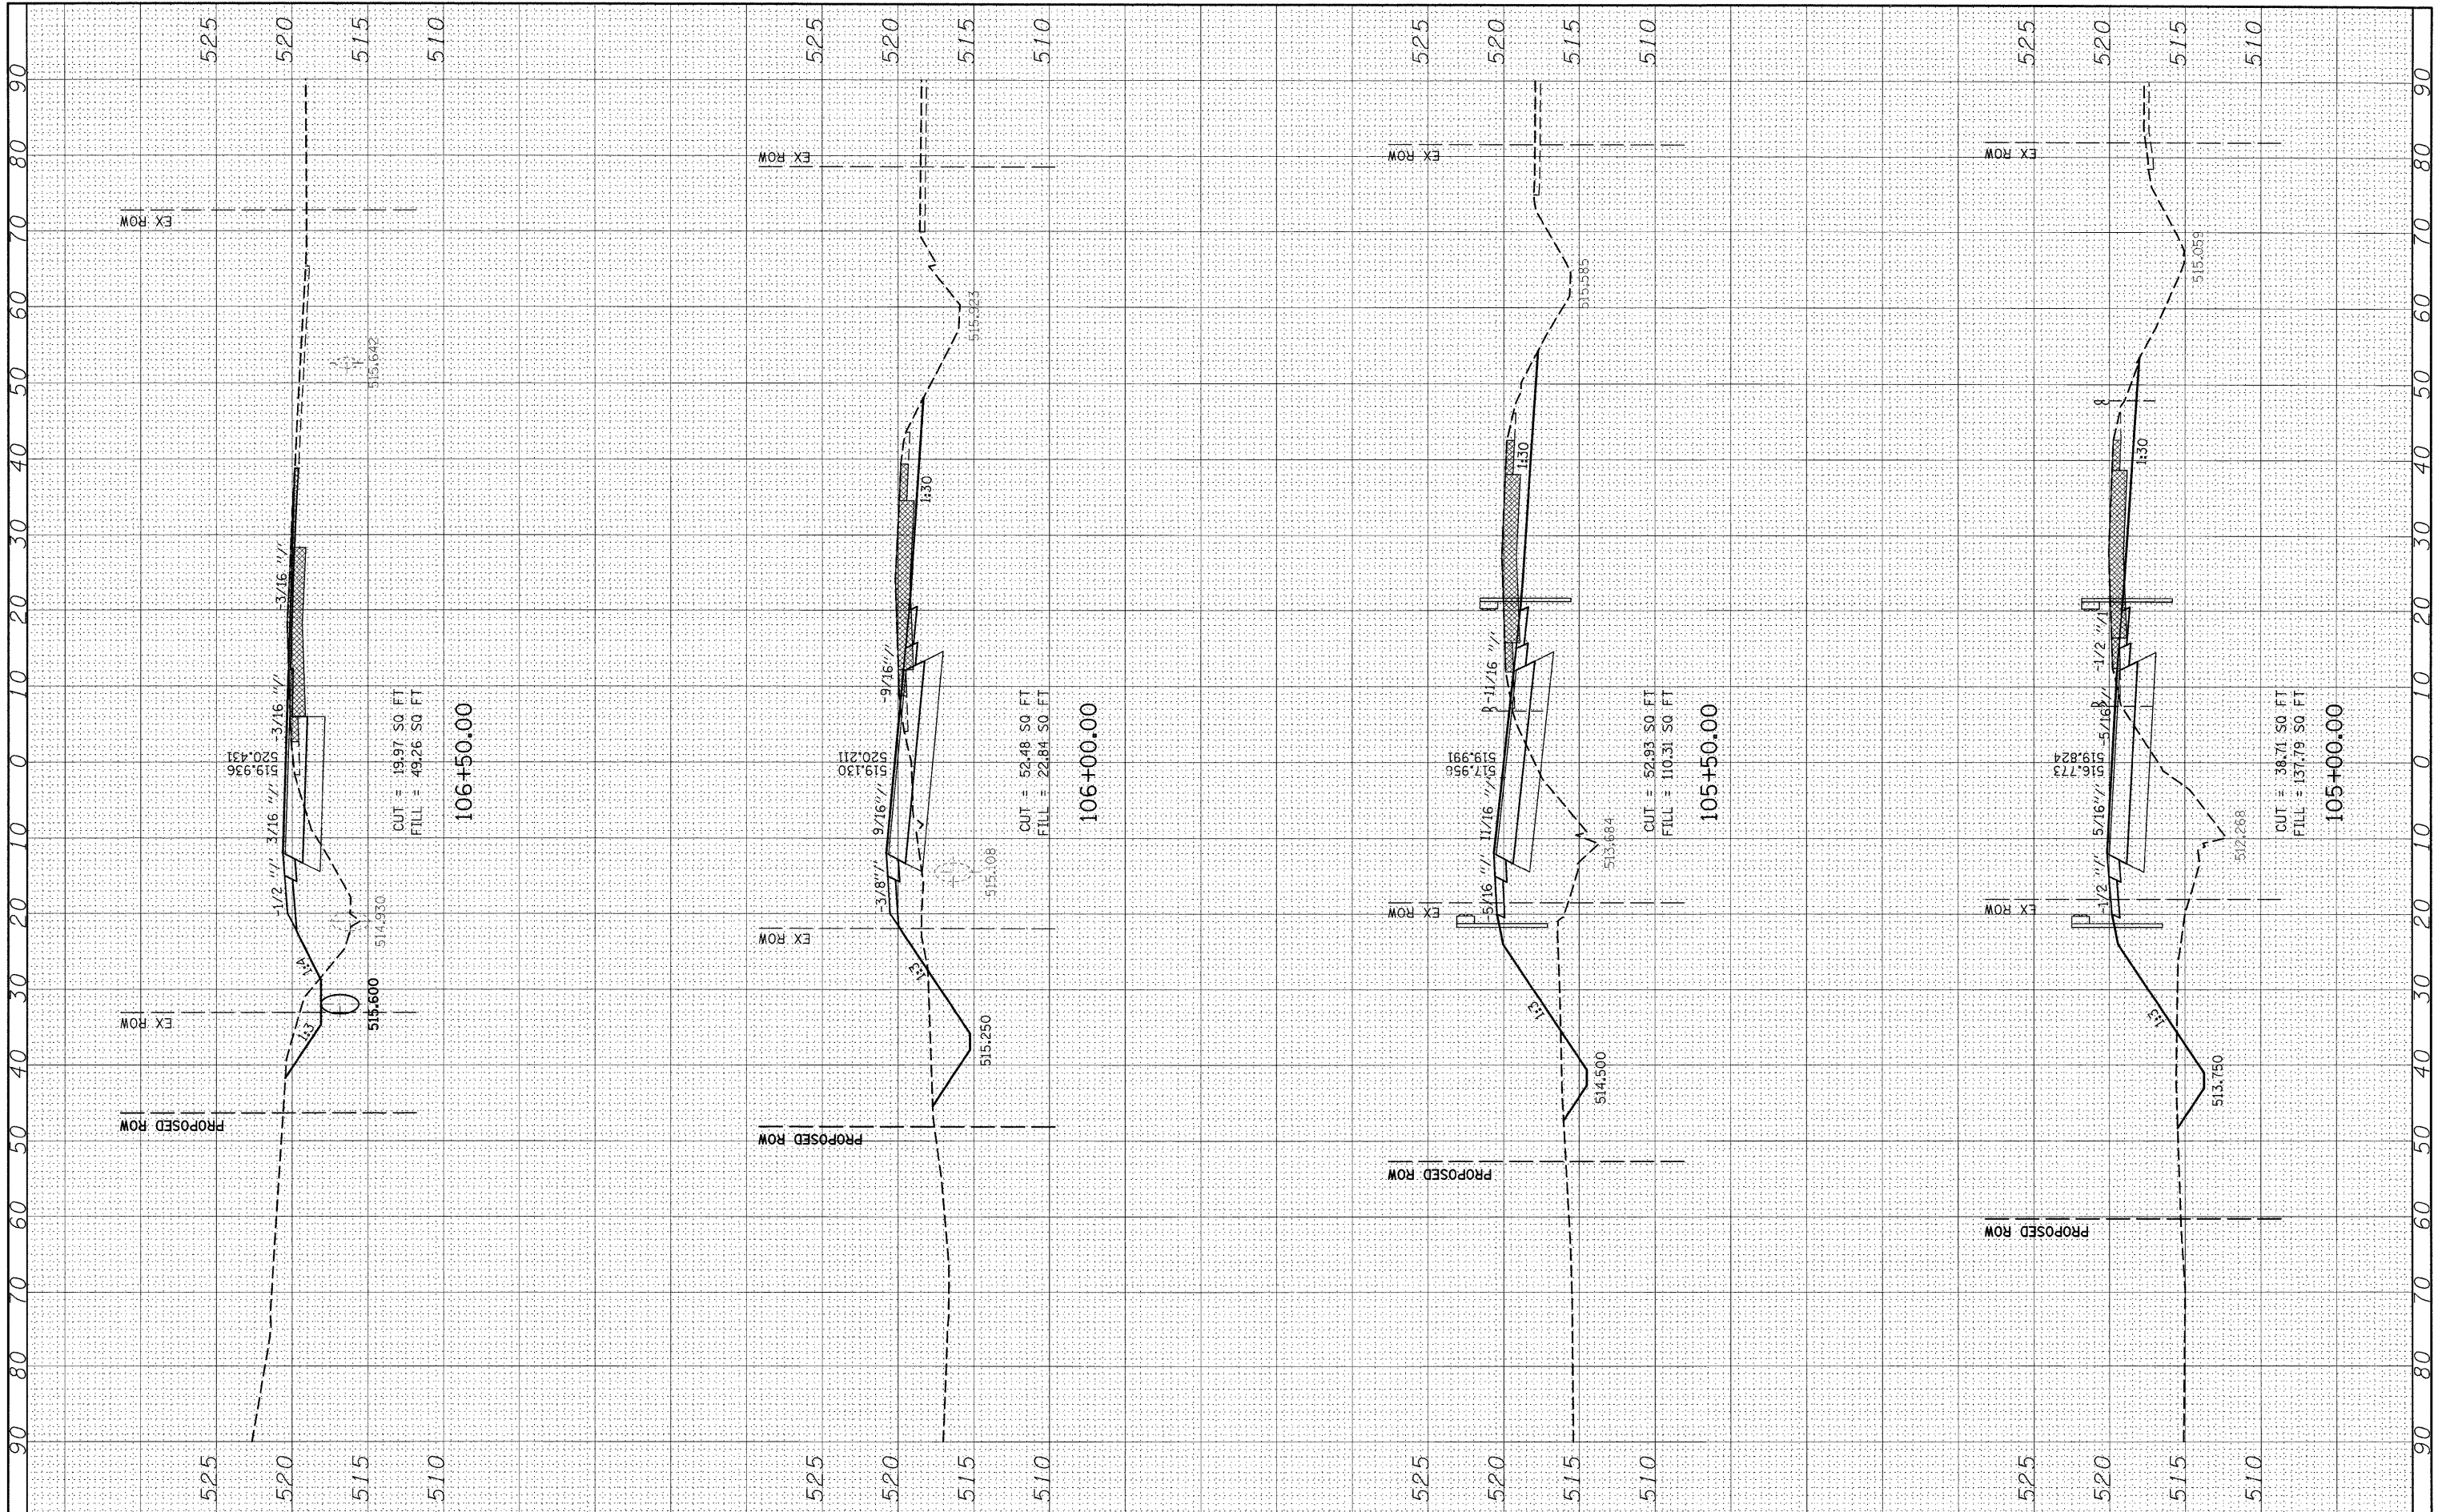

FILE NAME =	USER NAME = #USER#	DESIGNED -	REVISED -	STATE OF ILLINOIS DEPARTMENT OF TRANSPORTATION	MAINLINE CROSS SECTIONS			F.A.P. RTE. 327	SECTION 15B-1	COUNTY MARION	TOTAL SHEETS 58	SHEET NO. 55
#FILEL#	PLOT SCALE = #SCALE#	DRAWN -	REVISED -		SCALE: 20	SHEET NO. 6 OF 9 SHEETS	STA. 105+00.00 TO STA. 106+50.00	CONTRACT NO. 76A59				
	PLOT DATE = #DATE#	CHECKED -	REVISED -		ILLINOIS FED. AID PROJECT							
		DATE -	REVISED -									