


DATE	
BY	
FINAL SURVEY	SURVEYED
NOTE BOOK	PLOTTED
NO.	TEMPLATE
	AREAS
	CHECKED

DATE	
BY	
ORIGINAL SURVEY	SURVEYED
NOTE BOOK	PLOTTED
NO.	TEMPLATE
	AREAS
	CHECKED

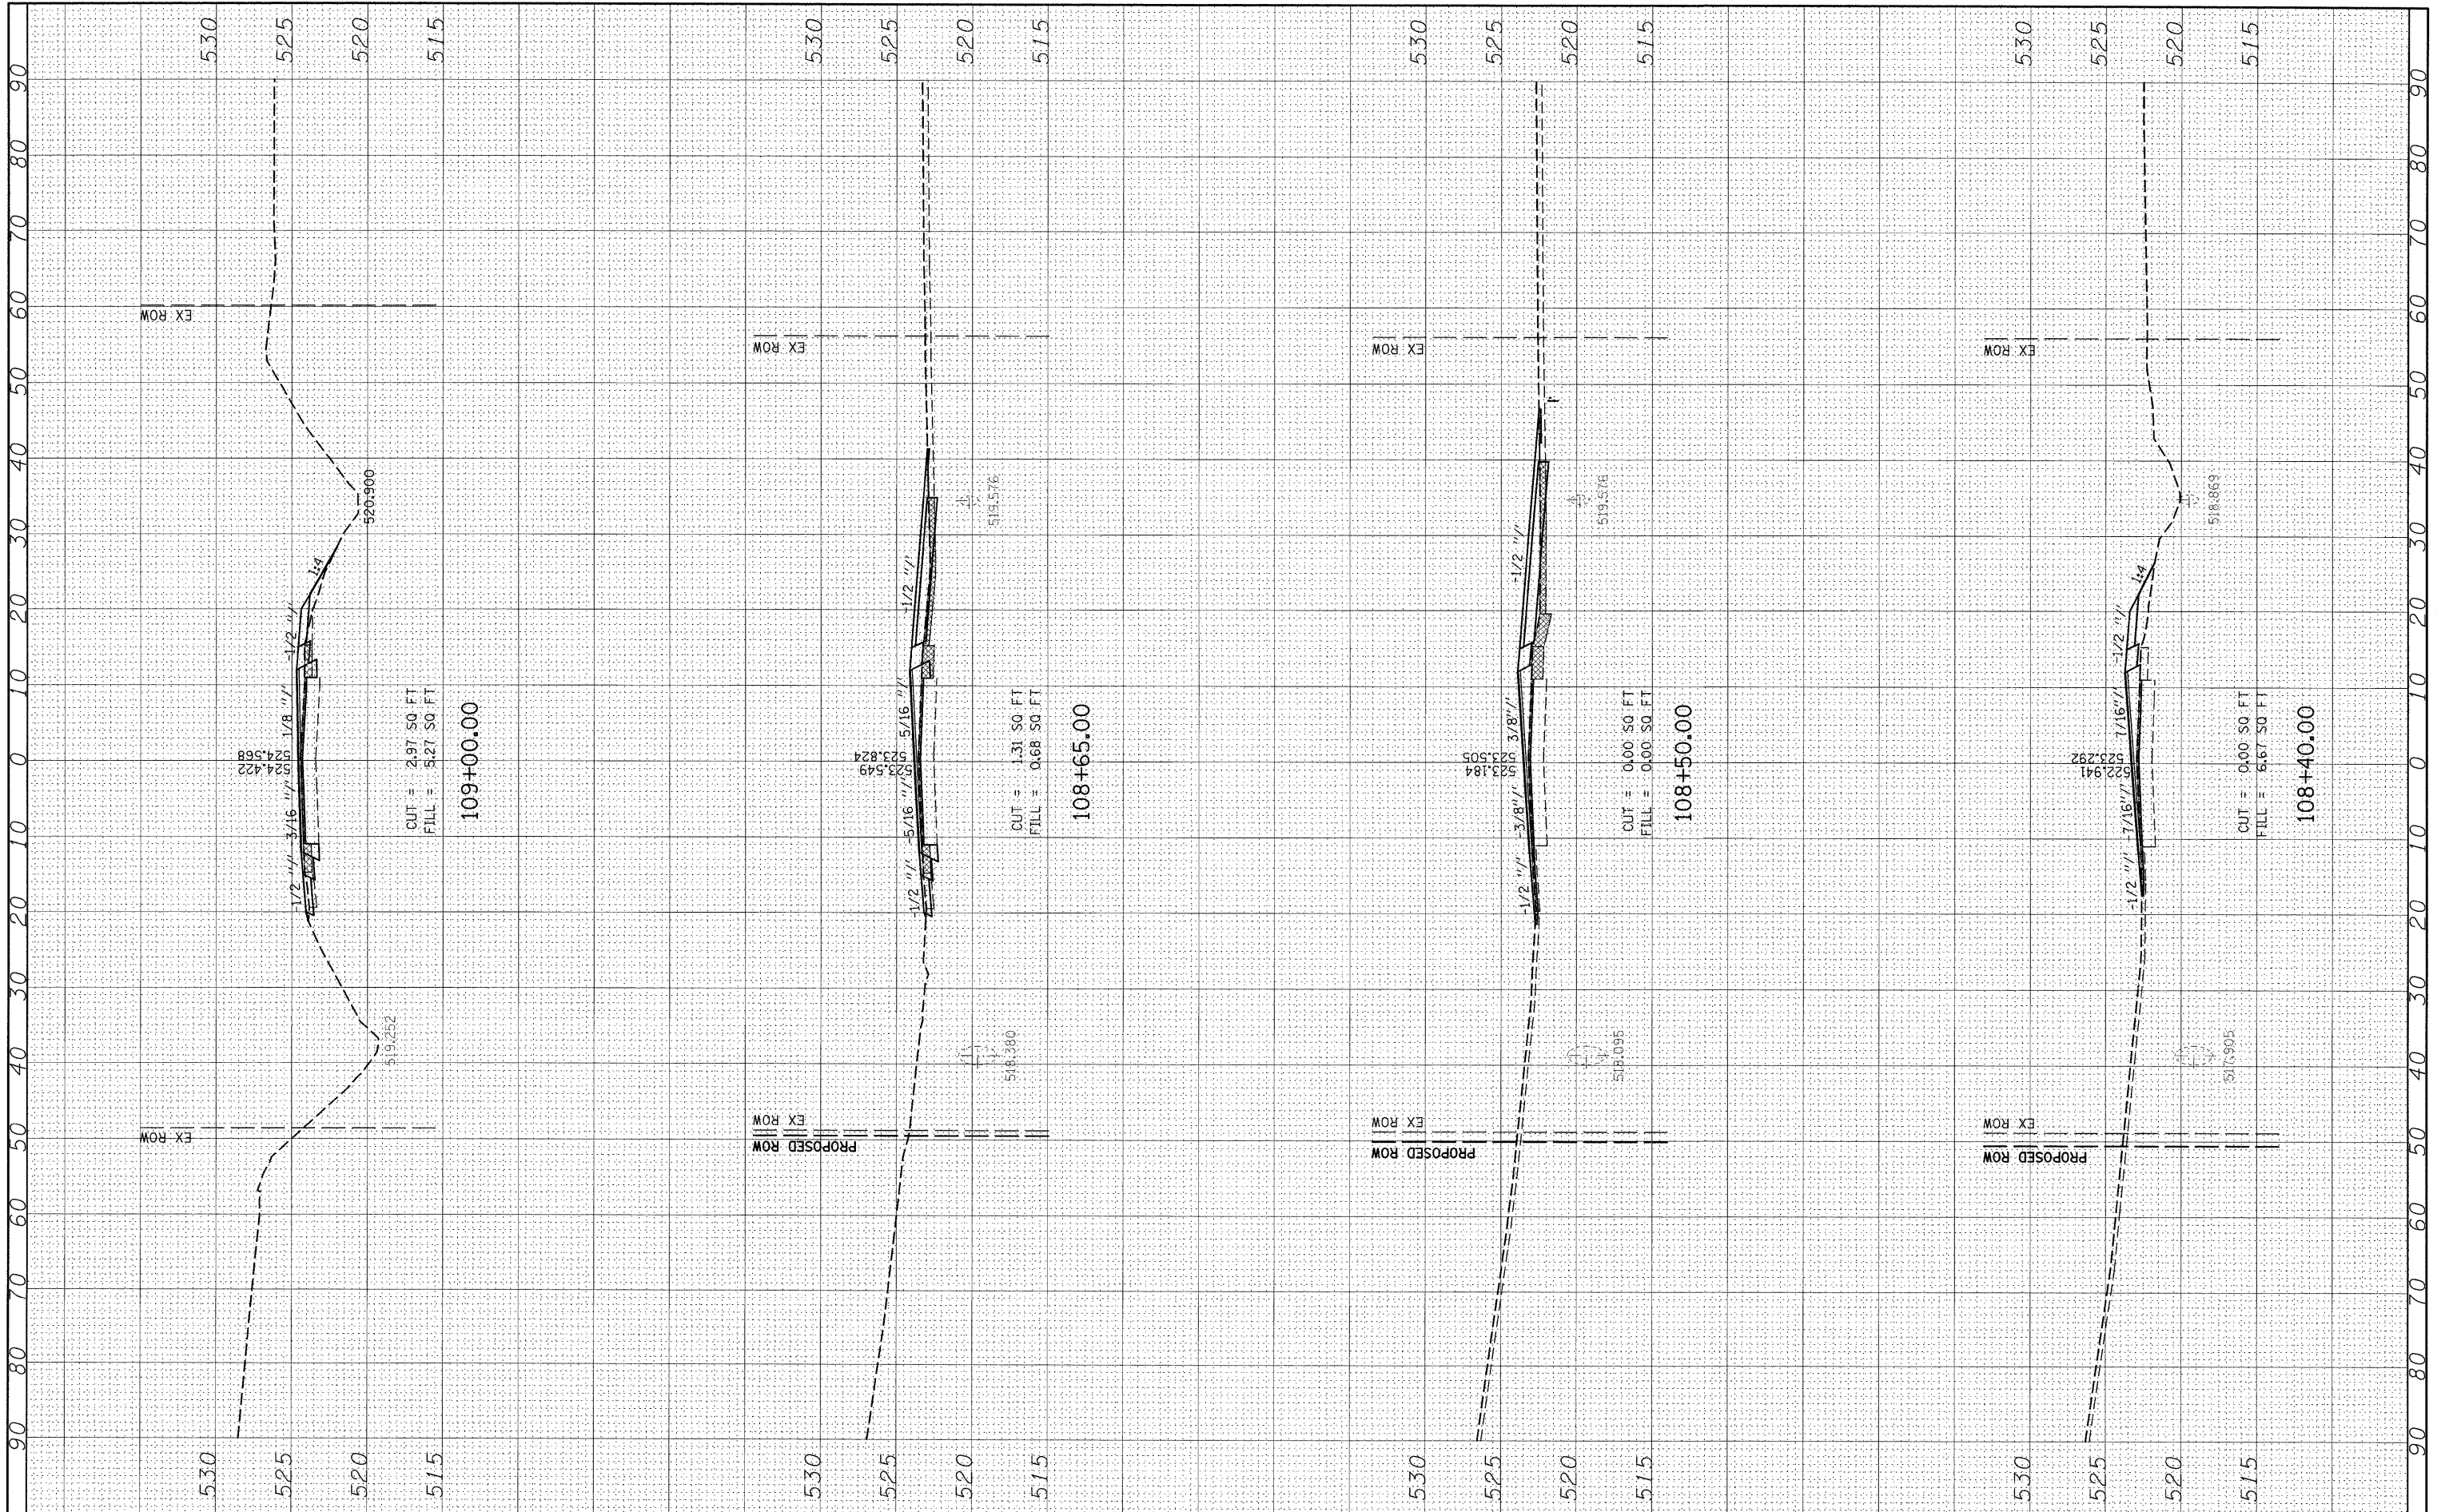

FILE NAME =	USER NAME = #USER#	DESIGNED -	REVISED -	STATE OF ILLINOIS DEPARTMENT OF TRANSPORTATION	MAINLINE CROSS SECTIONS		F.A.P. RTE. 327	SECTION 15B-1	COUNTY MARION	TOTAL SHEETS 58	SHEET NO. 57	
#FILE#	PLLOT SCALE = #SCALE#	DRAWN -	REVISED -		SCALE: 20	SHEET NO. 8 OF 9 SHEETS	STA. 108+40.00 TO STA. 109+00.00	CONTRACT NO. 76A59		ILLINOIS FED. AID PROJECT		
	PLLOT DATE = #DATE#	CHECKED -	REVISED -									
		DATE -	REVISED -									