


SIGN SPACING	
POSTED SPEED	SIGN SPACING
55	500' (150 m)
50-45	350' (100 m)
<45	200' (60 m)

DRUMS SHALL BE PLACE AT 25' CENTERS.

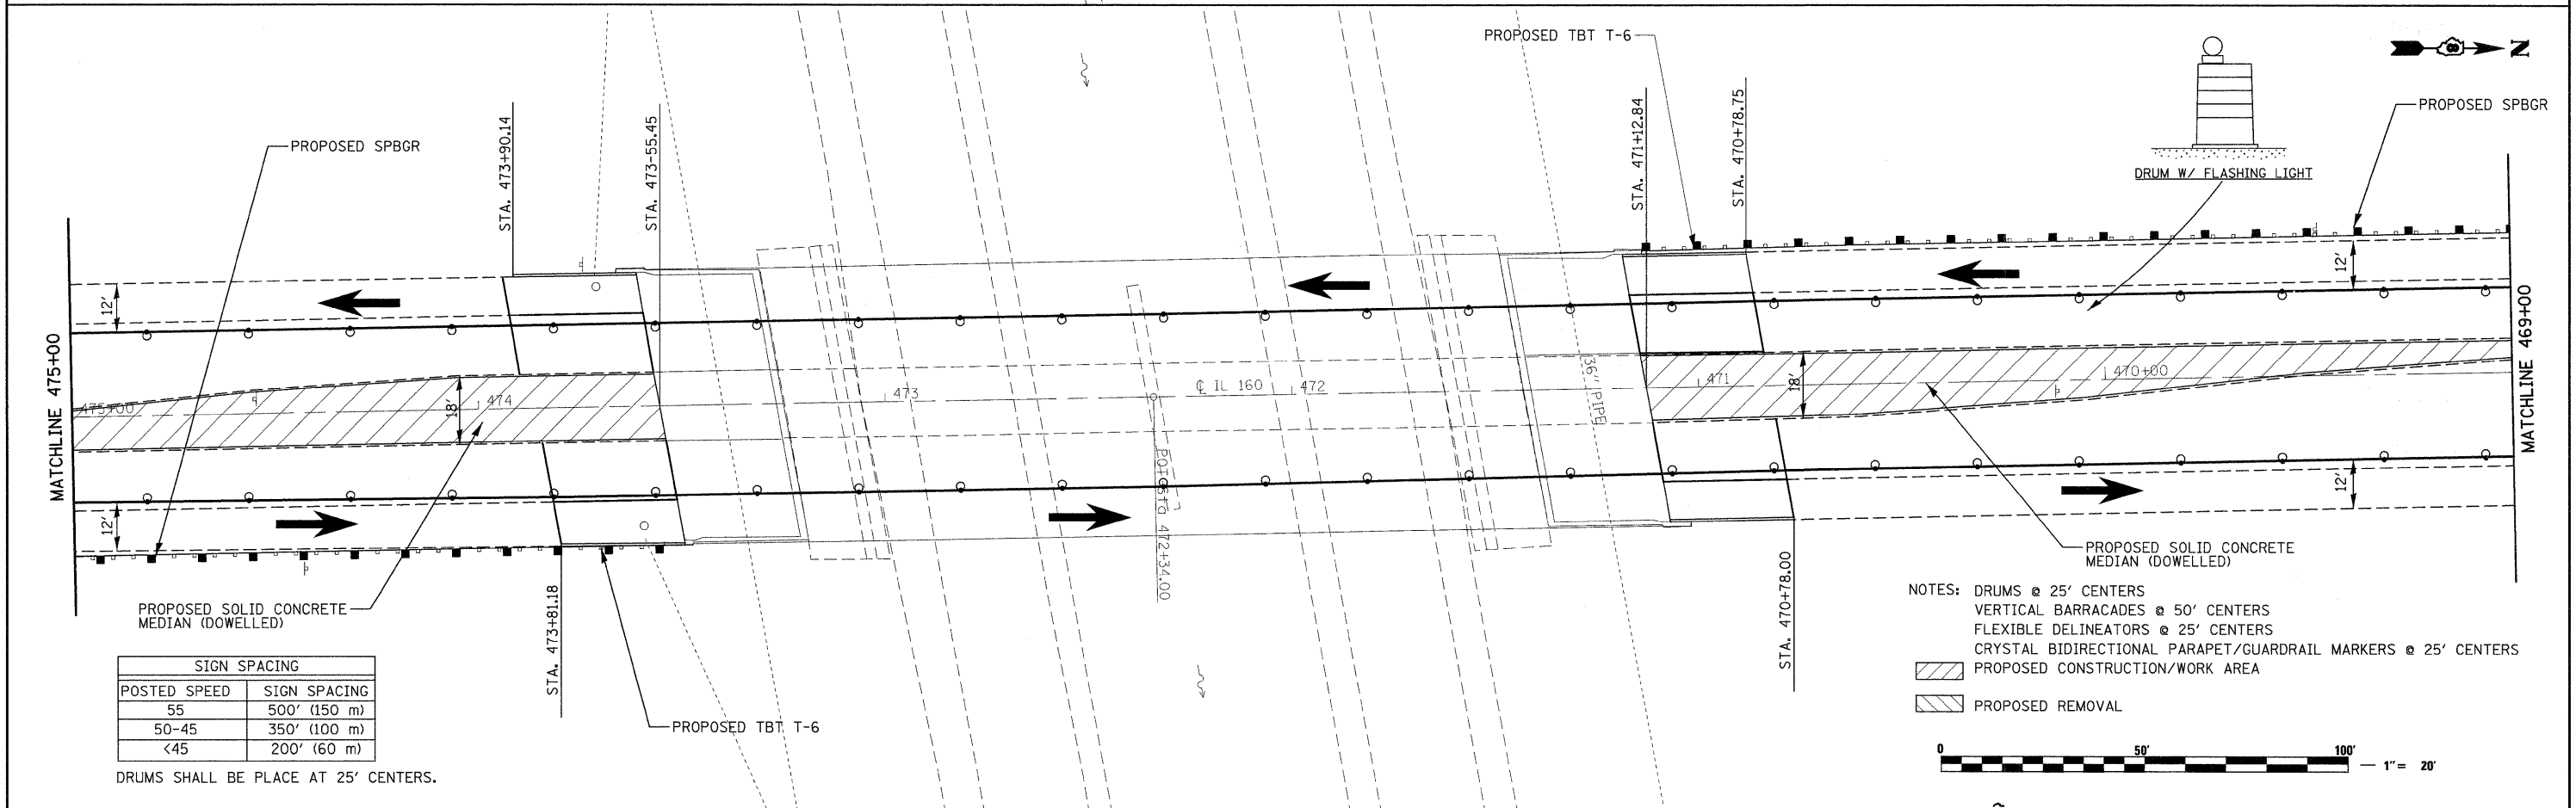

SIGN SPACING	
POSTED SPEED	SIGN SPACING
55	500' (150 m)
50-45	350' (100 m)
<45	200' (60 m)

DRUMS SHALL BE PLACE AT 25' CENTERS.

- NOTES:
- DRUMS @ 25' CENTERS
 - VERTICAL BARRICADES @ 50' CENTERS
 - FLEXIBLE DELINEATORS @ 25' CENTERS
 - CRYSTAL BIDIRECTIONAL PARAPET/GUARDRAIL MARKERS @ 25' CENTERS
 - PROPOSED CONSTRUCTION/WORK AREA
 - PROPOSED REMOVAL

