




STAGE I REMOVAL & STAGE I TRAFFIC
(Looking South)

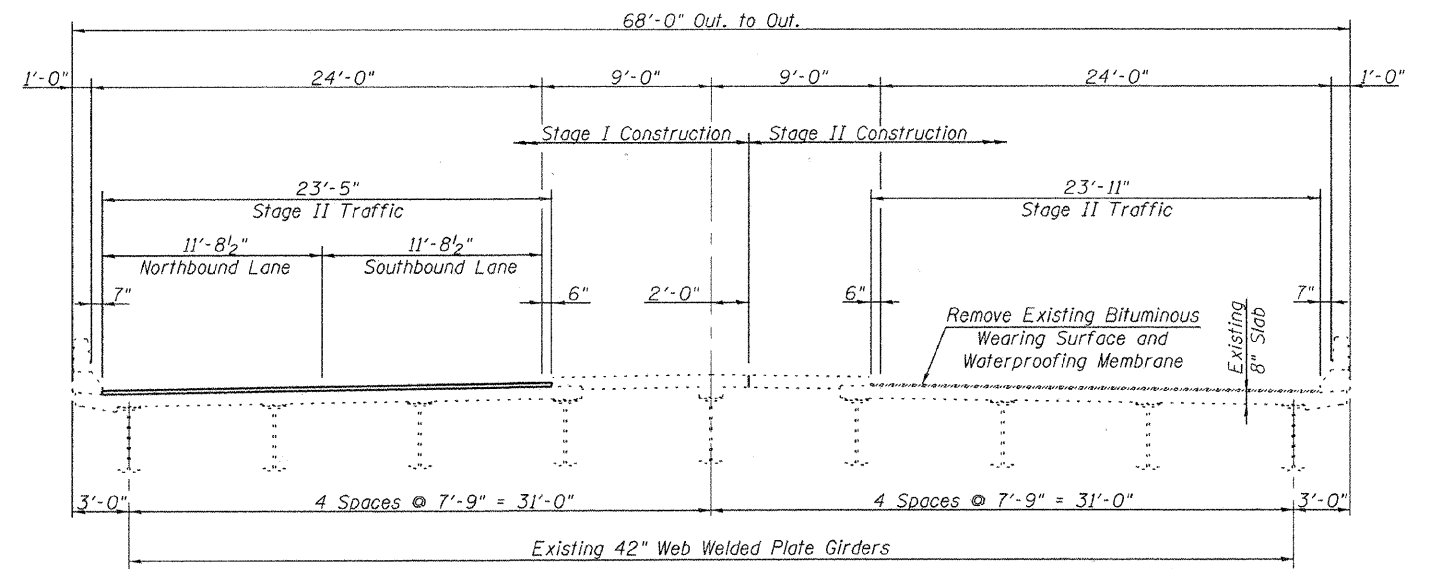

STAGE II REMOVAL & STAGE II TRAFFIC
(Looking South)

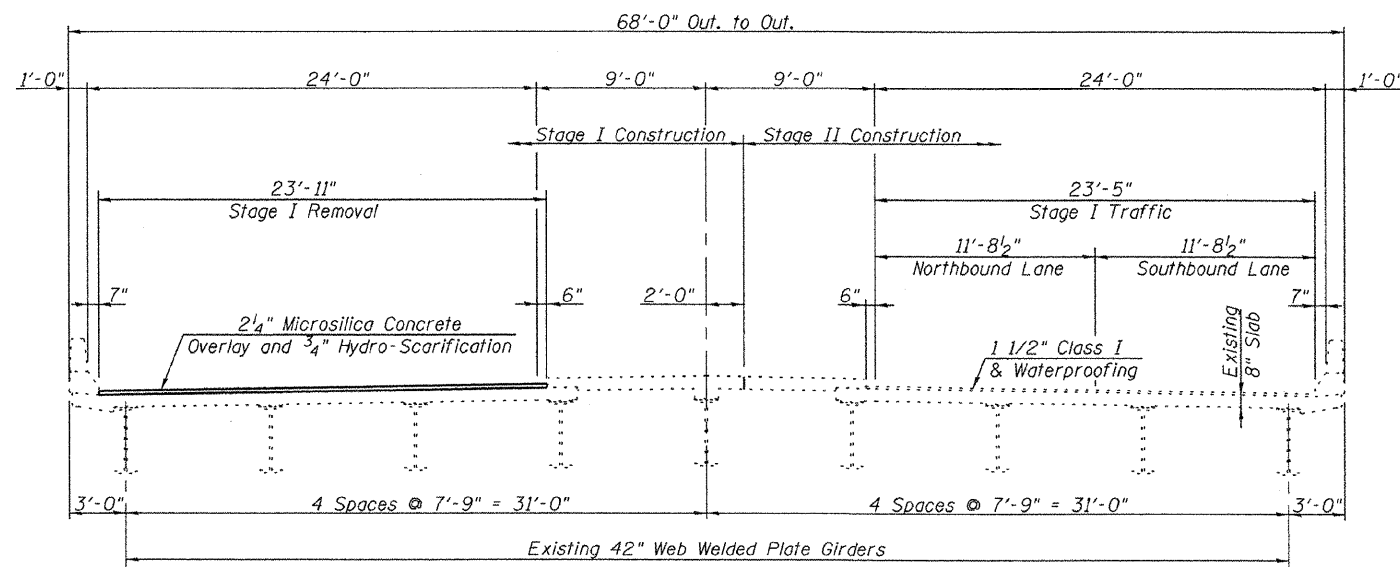

STAGE I CONSTRUCTION
(Looking South)

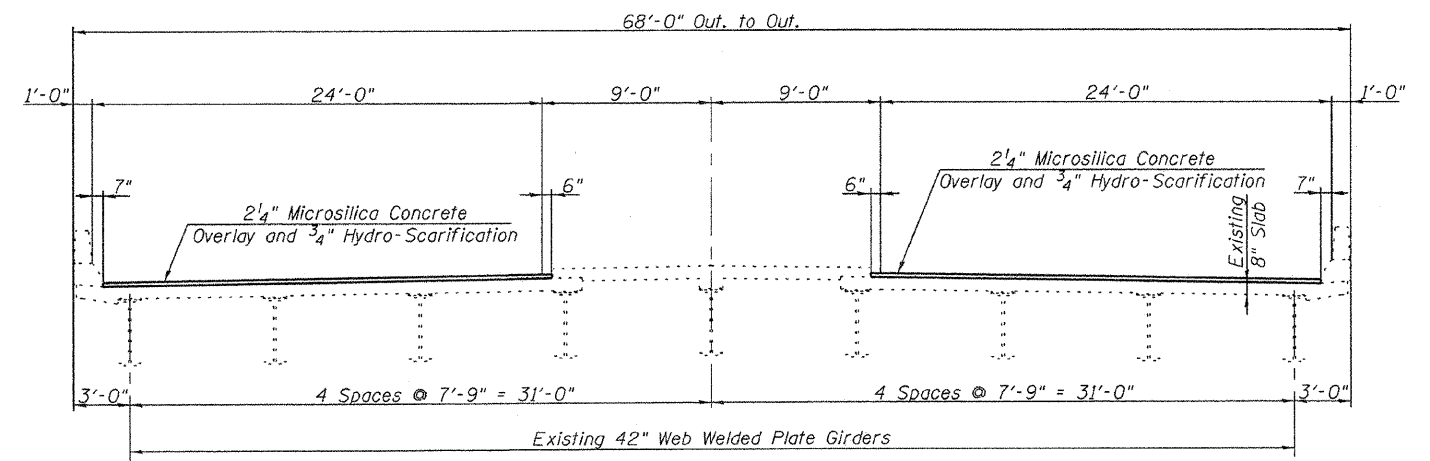

PROPOSED CROSS SECTION
(Looking South)

Note:
Staging is for information only.
Coordinate with roadway staging.

STAGE CONSTRUCTION DETAILS
IL. ROUTE 160 OVER U.S. ROUTE 50
S.N. 014-0065



Allen Henderson & Associates, Inc.
Civil and Structural Engineers Springfield, IL.
62703 Phone: (217)544-8033 IL Design Firm
No. 184-001907

SHEET NO. 2
14 SHEETS

F.A.P. RTE.	SECTION	COUNTY	TOTAL SHEETS	SHEET NO.
690	14-12BR-1	CLINTON	72	22
CONTRACT NO. 76B27				
FED. ROAD DIST. NO. - ILLINOIS FED. AID PROJECT				