


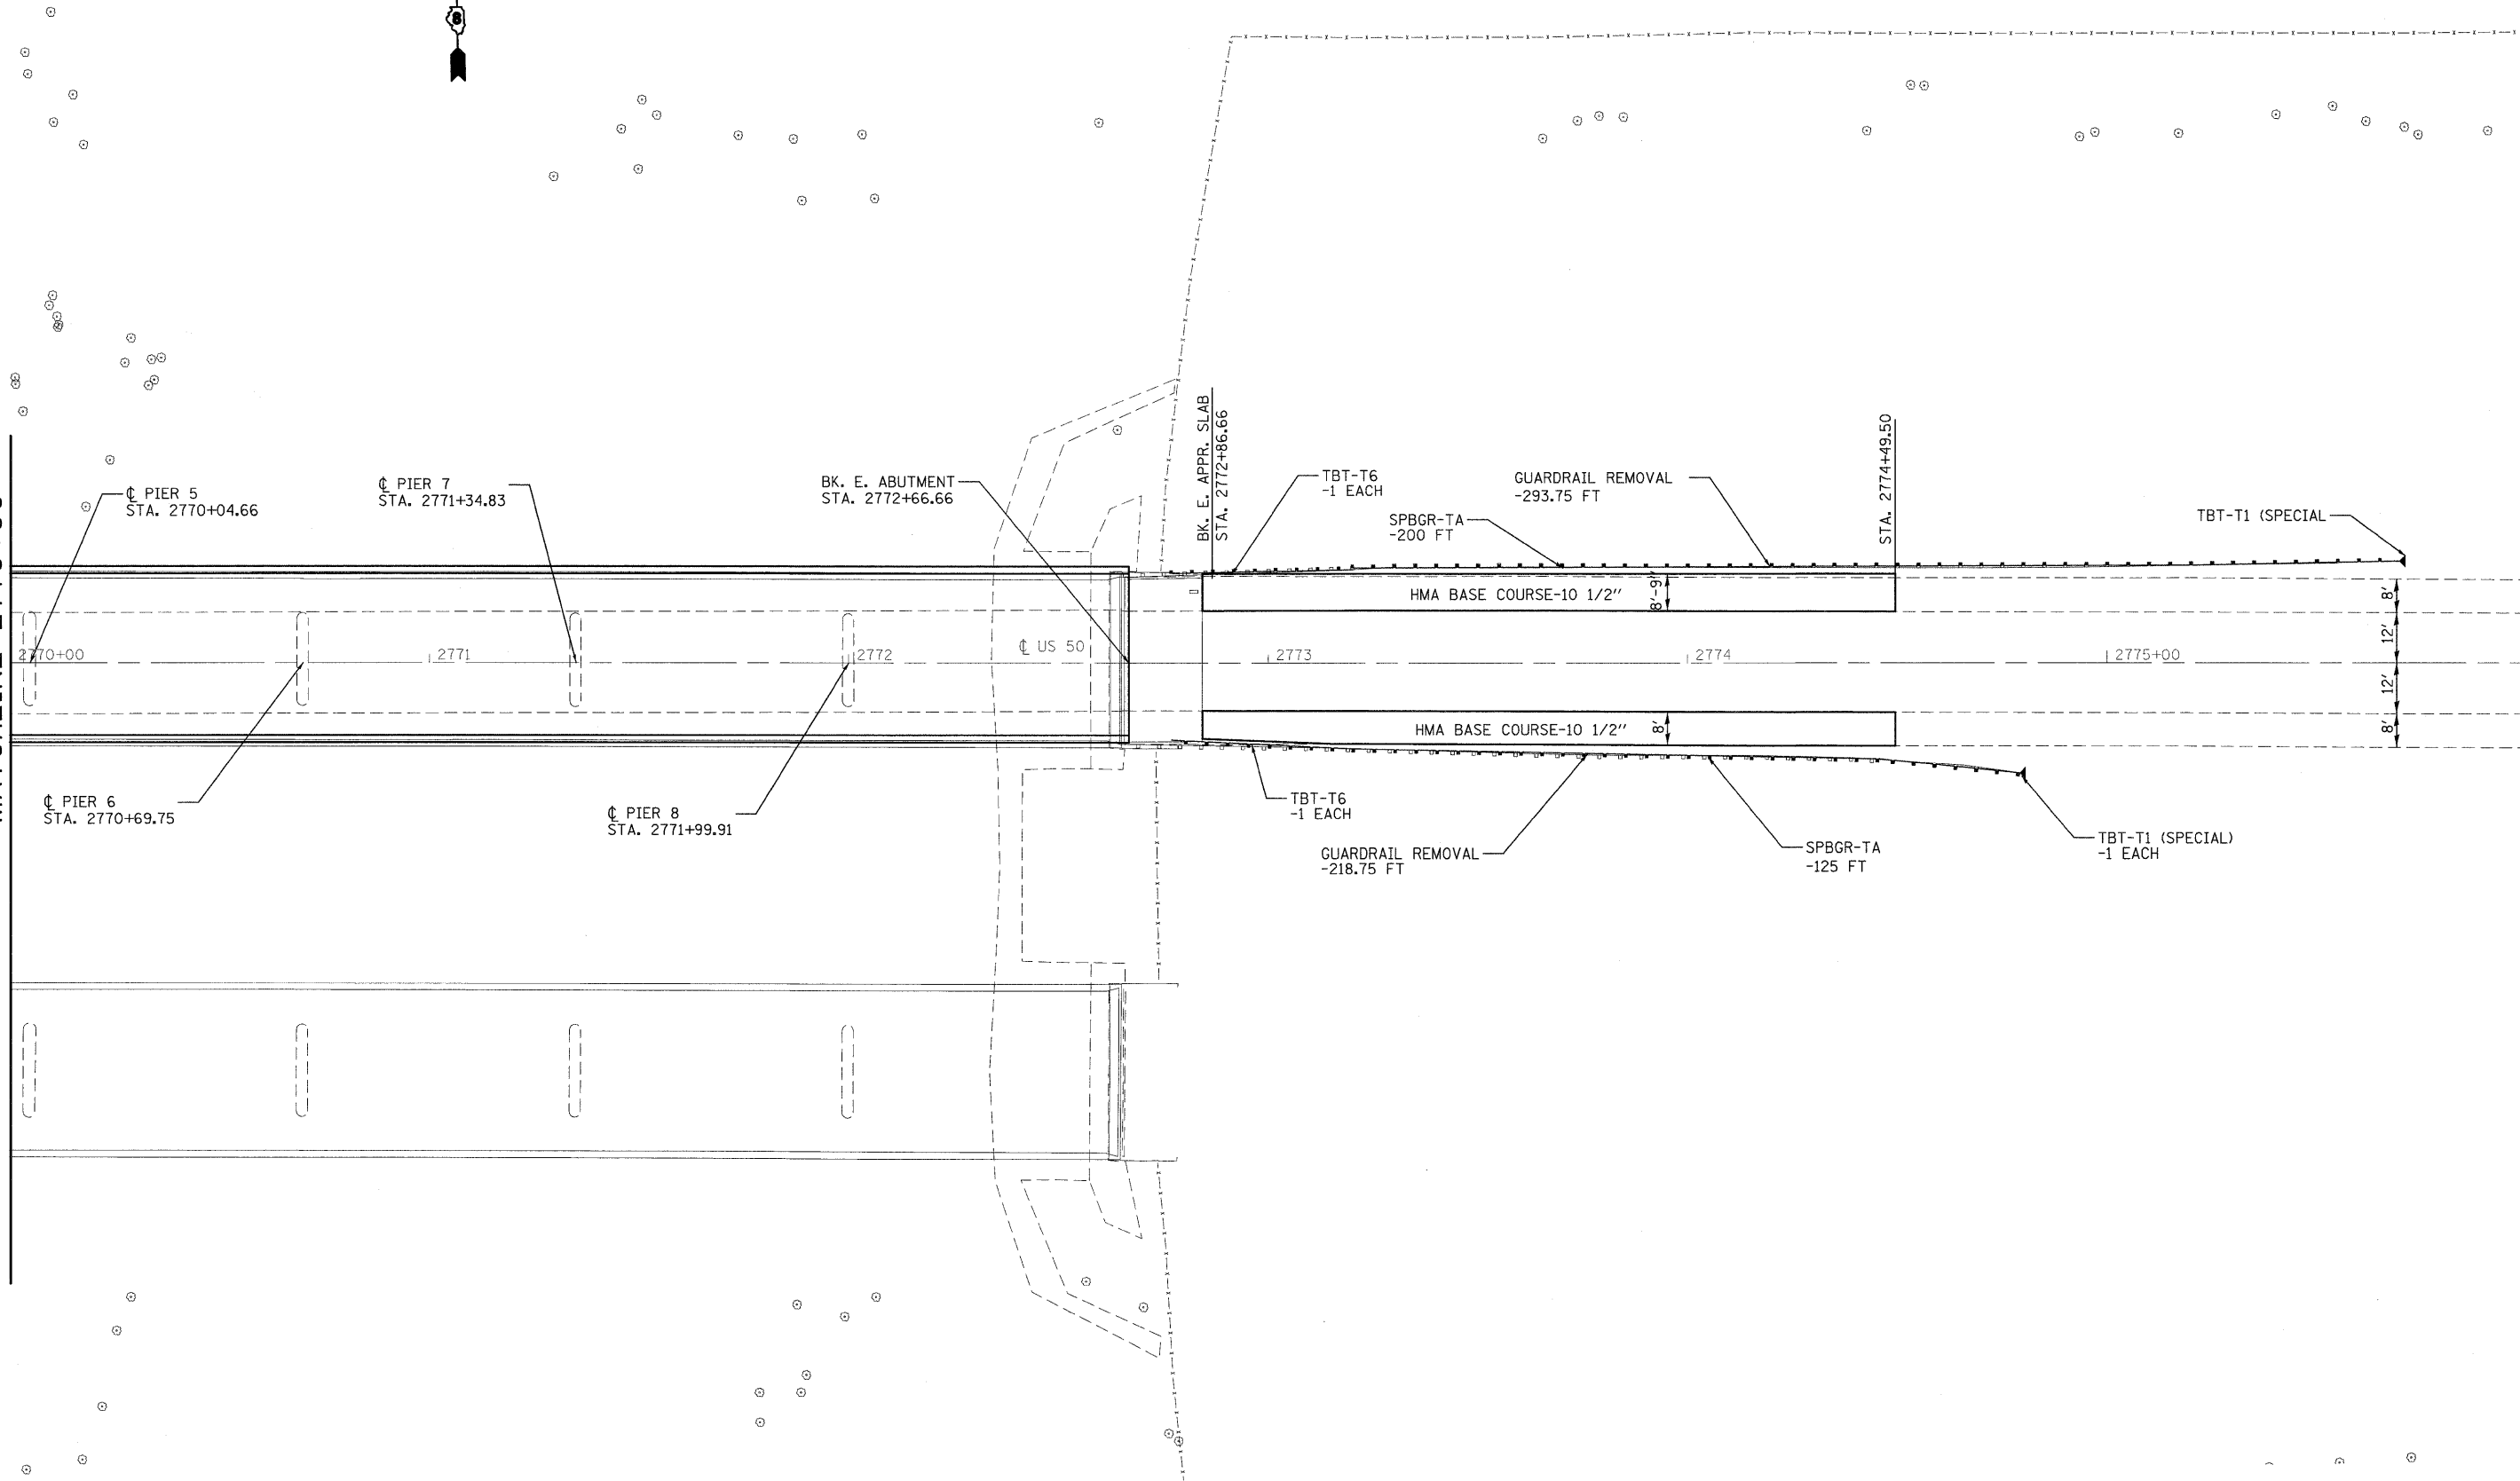

MATCHLINE 2770+00

MATCHLINE 2776+00



FILE NAME =	USER NAME = manntm	DESIGNED -	REVISED -	STATE OF ILLINOIS DEPARTMENT OF TRANSPORTATION	PLAN SHEETS - LOCATION 2		F.A.P. RTE.	SECTION	COUNTY	TOTAL SHEETS	SHEET NO.
ca:\pwork\pwidot\manntm\dms52478\p1n14287b.dgn	PLOT SCALE = 20.0000' / IN.	DRAWN -	REVISED -				327	14-12BR-1	CLINTON	72	37
	PLOT DATE = 12/8/2009	CHECKED -	REVISED -		SCALE: 1" = 20' SHEET NO. 3 OF 3 SHEETS STA. 2770+00 TO STA. 2776+00		CONTRACT NO. 76B27		FED. ROAD DIST. NO. 8 ILLINOIS FED. AID PROJECT		
		DATE -	REVISED -								