


MATCHLINE 2764+00

MATCHLINE 2770+00

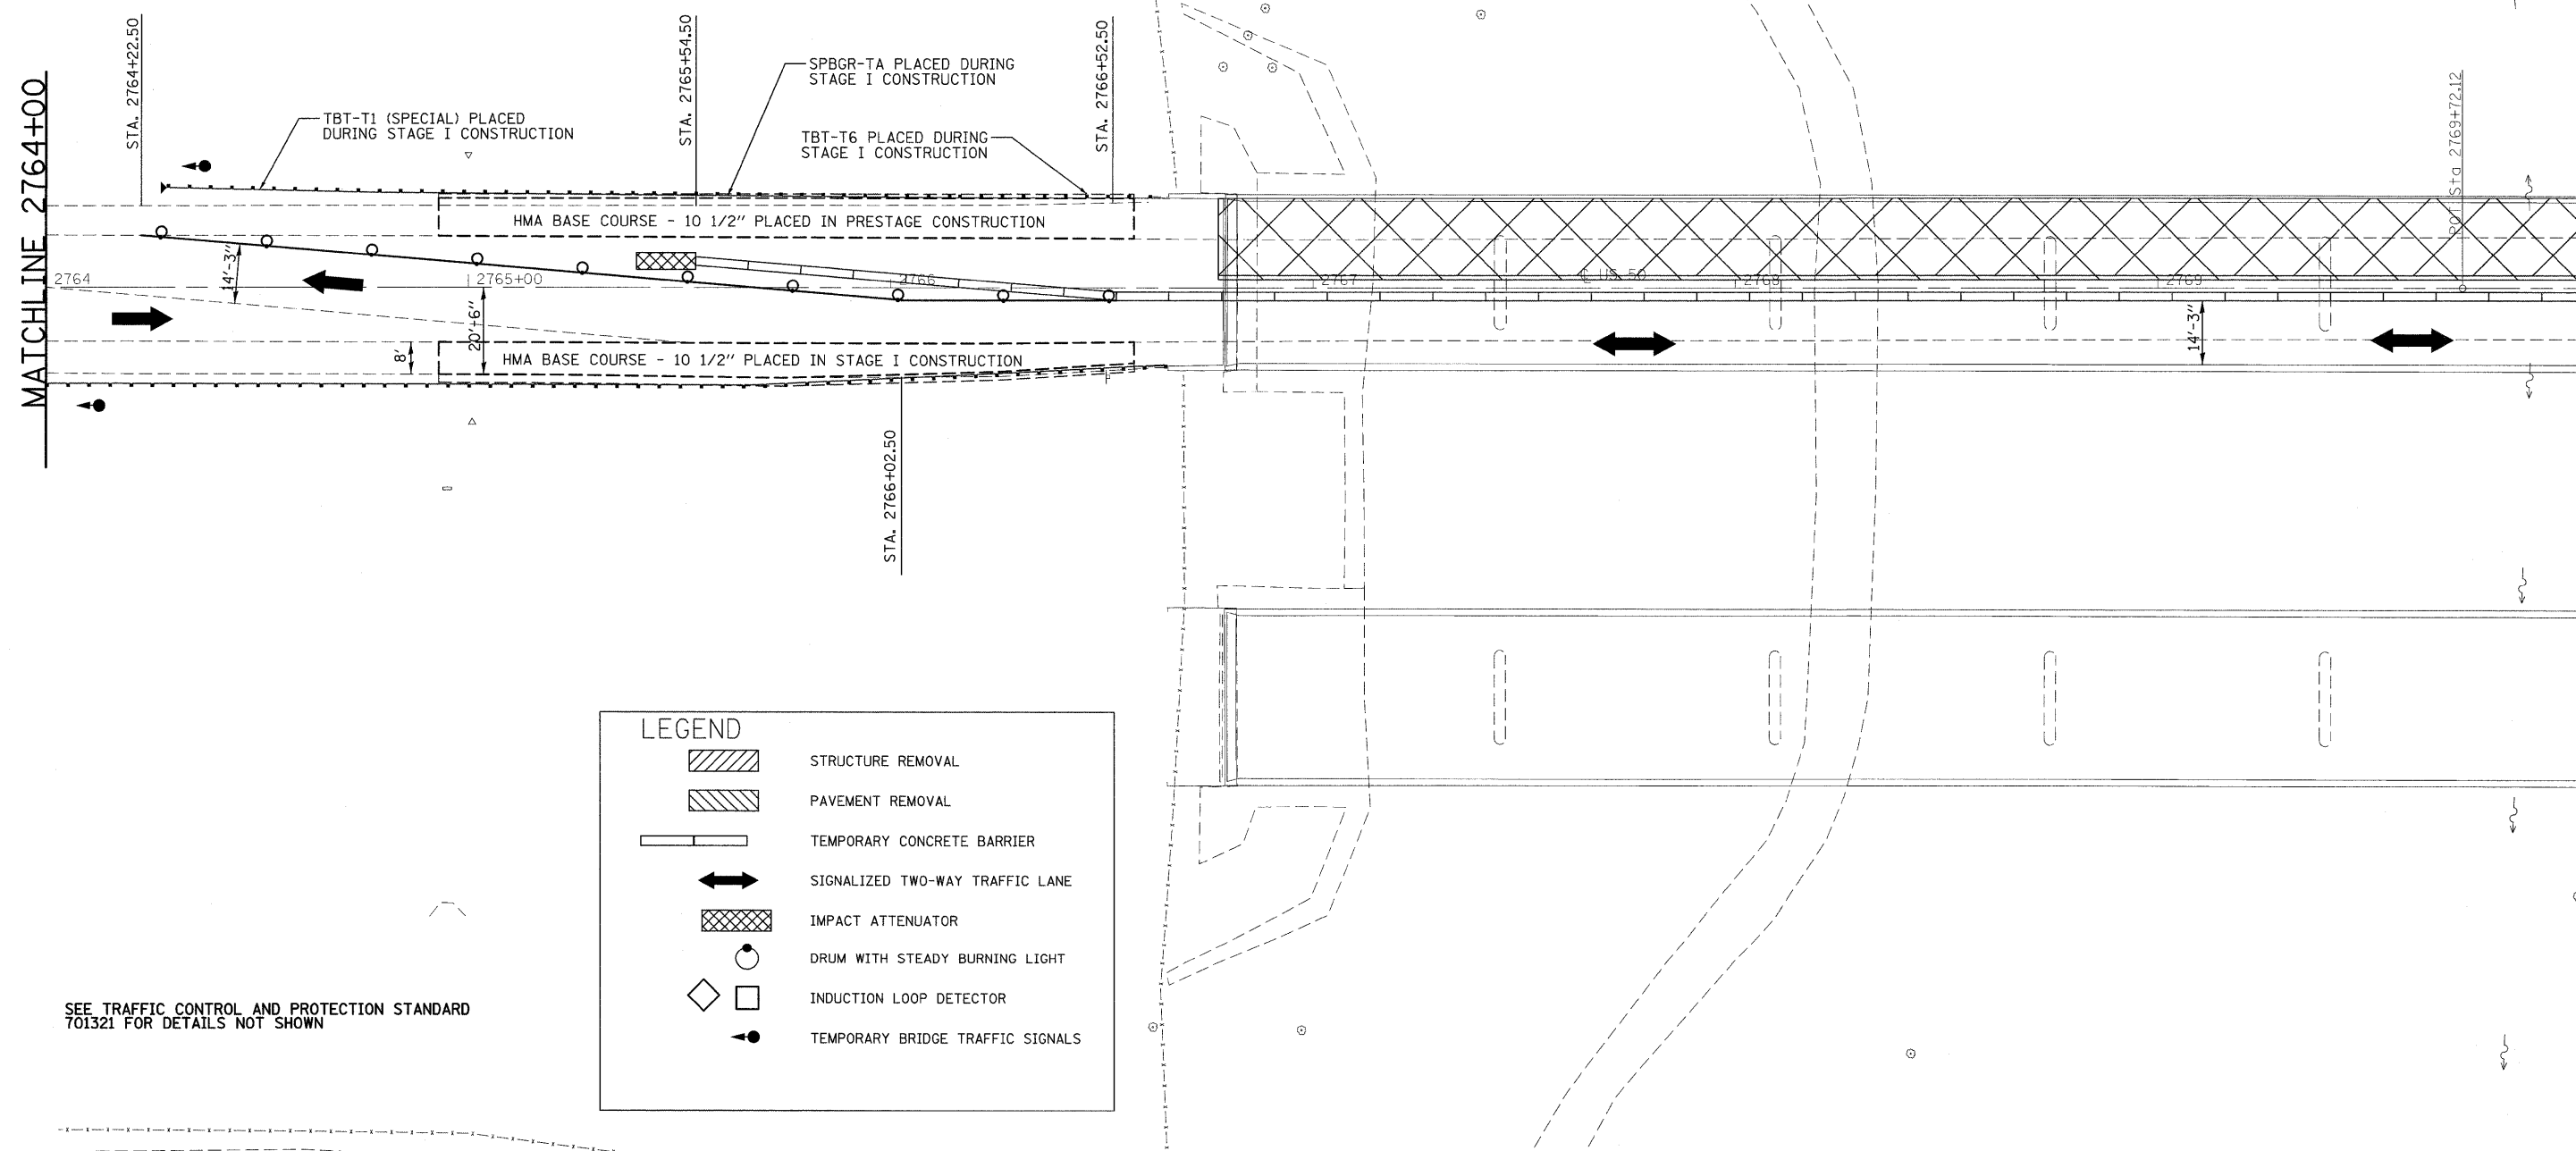

LEGEND	
	STRUCTURE REMOVAL
	PAVEMENT REMOVAL
	TEMPORARY CONCRETE BARRIER
	SIGNALIZED TWO-WAY TRAFFIC LANE
	IMPACT ATTENUATOR
	DRUM WITH STEADY BURNING LIGHT
	INDUCTION LOOP DETECTOR
	TEMPORARY BRIDGE TRAFFIC SIGNALS

SEE TRAFFIC CONTROL AND PROTECTION STANDARD 701321 FOR DETAILS NOT SHOWN

FILE NAME =	USER NAME = manntm	DESIGNED -	REVISED -
ct:\pwork\PWIDOT\MANNTM\dms52478\p1n10287b.dgn		DRAWN -	REVISED -
		CHECKED -	REVISED -
		DATE -	REVISED -

**STATE OF ILLINOIS
DEPARTMENT OF TRANSPORTATION**

STAGE II CONSTRUCTION - LOCATION 2

SCALE: 1" = 20' SHEET NO. 6 OF 7 SHEETS STA. 2764+00 TO STA. 2770+00

F.A.P. RTE.	SECTION	COUNTY	TOTAL SHEETS	SHEET NO.
327	14-12BR-1	CLINTON	72	43
CONTRACT NO. 76B27				
FED. ROAD DIST. NO. 8 ILLINOIS FED. AID PROJECT				