
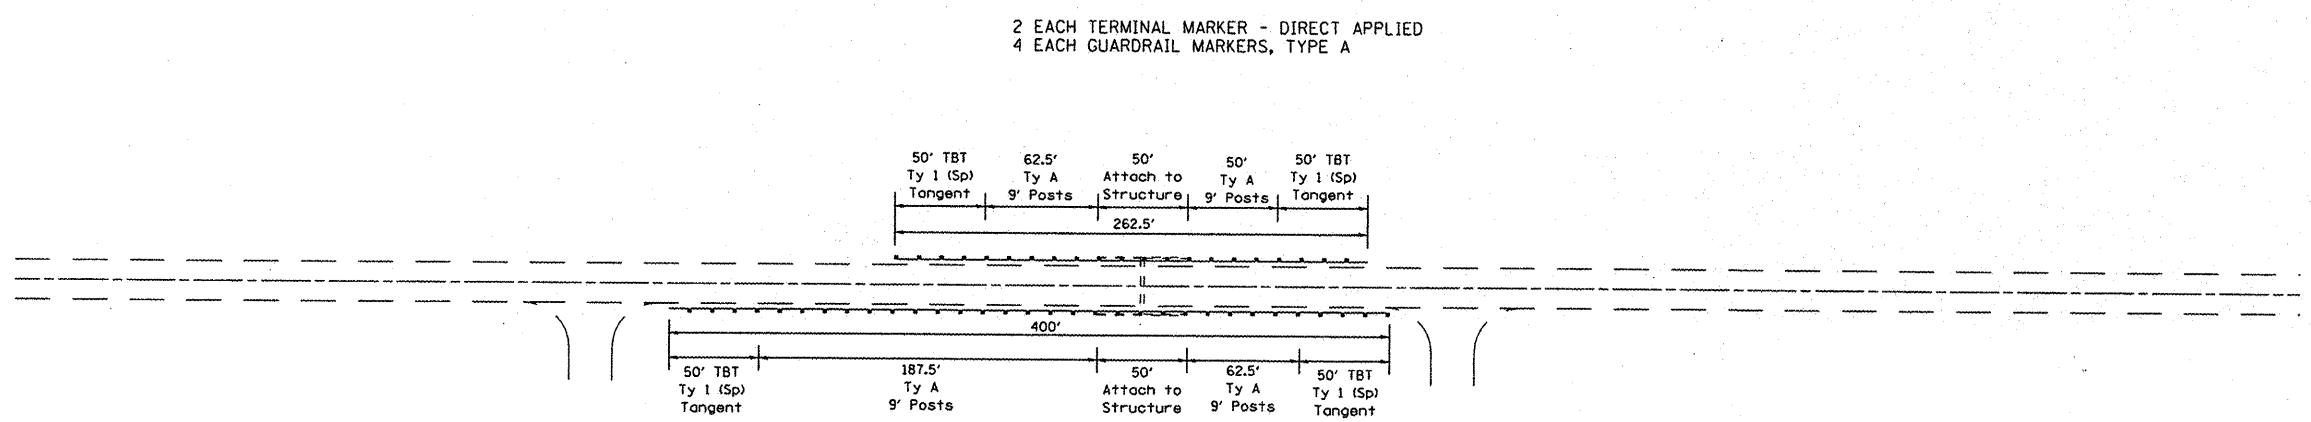


EXISTING

NOT TO SCALE

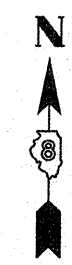

PROPOSED

NOT TO SCALE

MM 16.22 - SN 014-2007 EAST OF PIPELINE ROAD

FILE NAME =	USER NAME = #USER#	DESIGNED - ---	REVISED - ---	STATE OF ILLINOIS DEPARTMENT OF TRANSPORTATION	PLAN SHEET LOCATION 2	*FAP 805/FAS 1780		**ST. CLAIR & CLINTON		
#FILEL#		DRAWN - ---	REVISED - ---			F.A. RTE.	SECTION	COUNTY	TOTAL SHEETS	SHEET NO.
	PLOT SCALE = #SCALE#	CHECKED - ---	REVISED - ---			.	123-1-J, (26,24)-J	**	17	6
	PLOT DATE = #DATE#	DATE - ---	REVISED - ---			SCALE: _____ SHEET NO. 2 OF 9 SHEETS STA. _____ TO STA. _____		CONTRACT NO. 76D41		
ILLINOIS FED. AID PROJECT										