


EXISTING

NOT TO SCALE



2 EACH TERMINAL MARKER - DIRECT APPLIED
3 EACH GUARDRAIL MARKERS, TYPE A

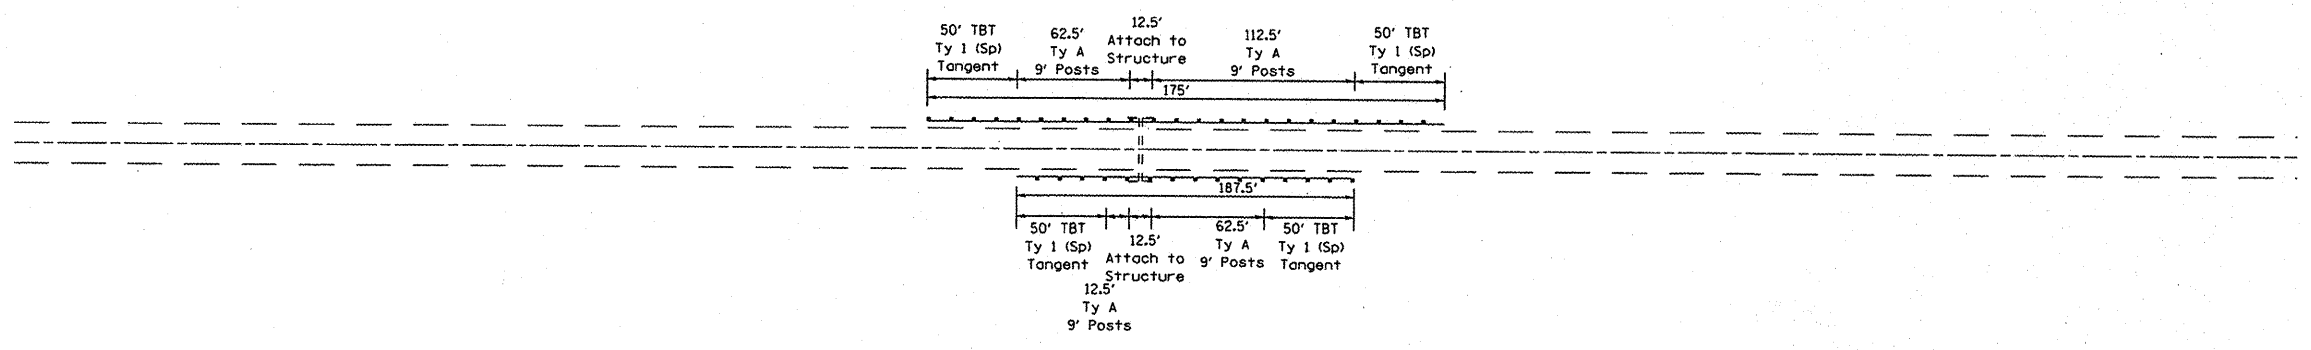

2 EACH TERMINAL MARKER - DIRECT APPLIED
3 EACH GUARDRAIL MARKERS, TYPE A

MM 7.69 - SN 014-2439 EAST OF AVISTON

NOT TO SCALE

*FAP 805/FAS 1780 **ST. CLAIR & CLINTON

FILE NAME =	USER NAME = #USER#	DESIGNED -	REVISED -	STATE OF ILLINOIS DEPARTMENT OF TRANSPORTATION	PLAN SHEET LOCATION 5	F.A.*	SECTION	COUNTY	TOTAL SHEETS	SHEET NO.	
#FILEL#		DRAWN -	REVISED -			•	123-1-J, (26,24)-J	**	17	9	
	PLOT SCALE = #SCALE#	CHECKED -	REVISED -			CONTRACT NO. 76D41					
	PLOT DATE = #DATE#	DATE -	REVISED -			ILLINOIS FED. AID PROJECT					
				SCALE: _____ SHEET NO. 5 OF 9 SHEETS STA. _____ TO STA. _____							