


STATE OF ILLINOIS
DEPARTMENT OF TRANSPORTATION

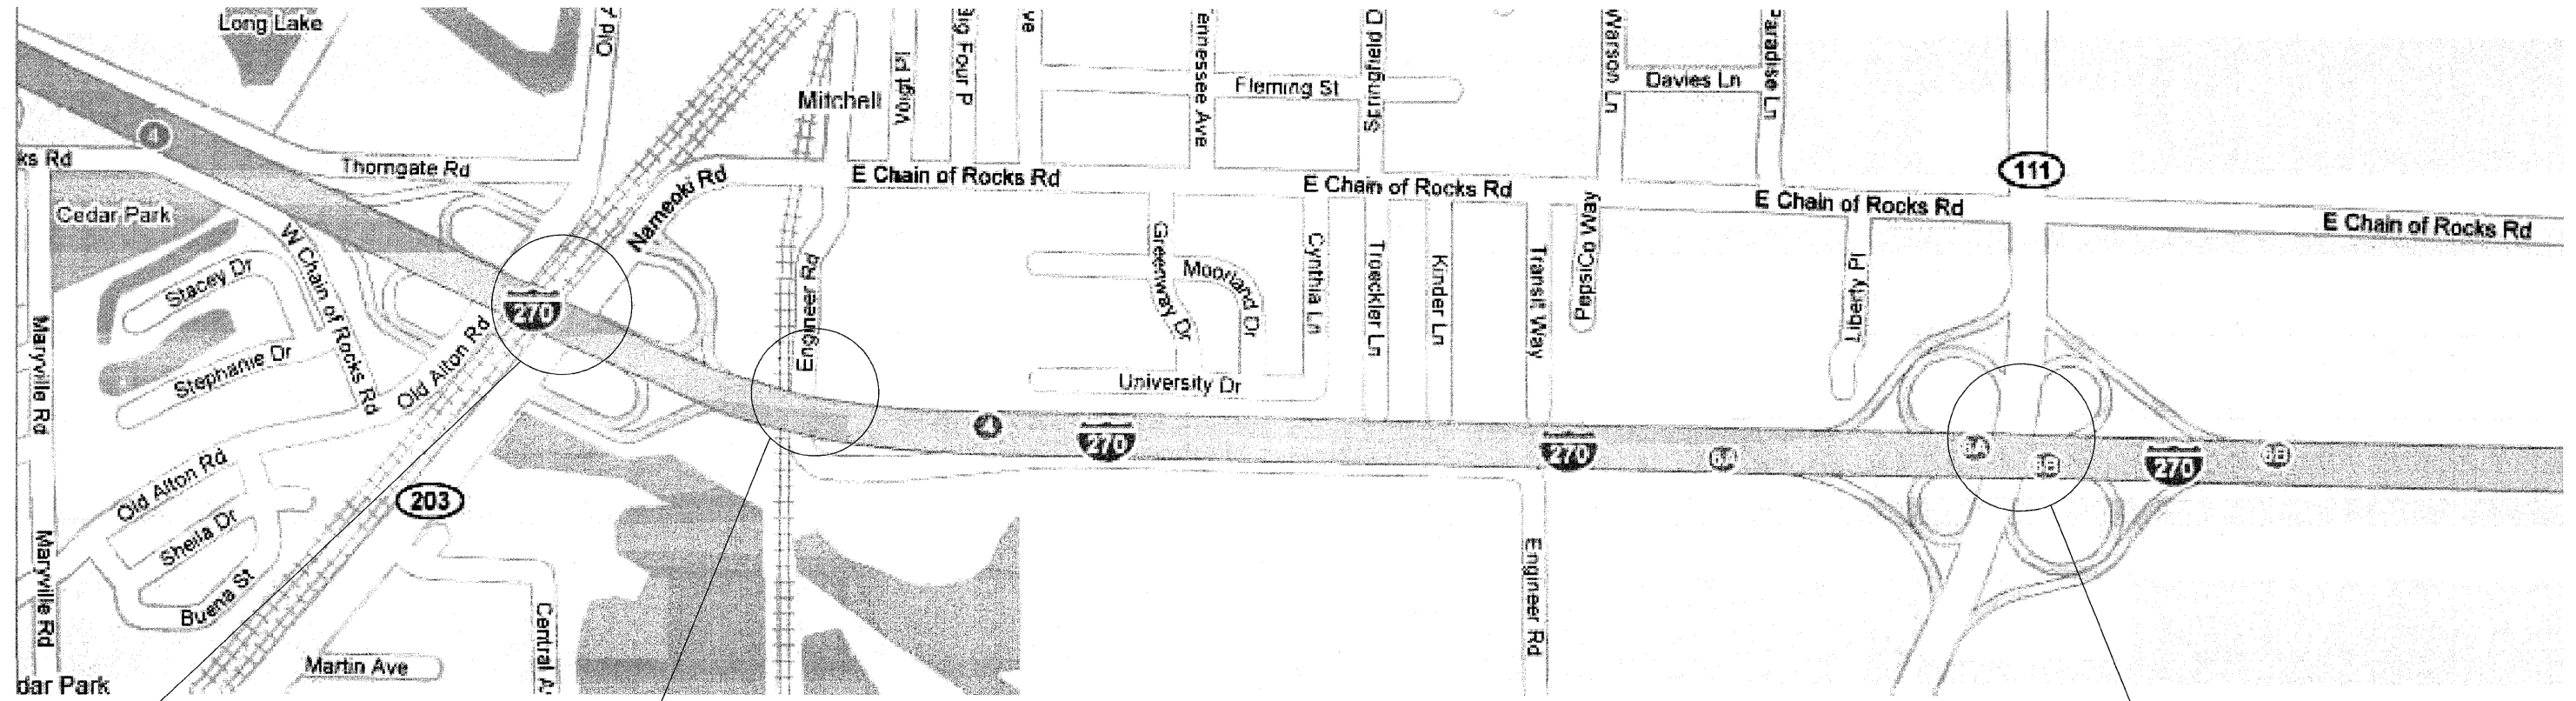

1. SN 060-0042 & 43.
I-270 over IL 203
& RR

2. SN 060-0044 & 45. I-270 over Engineers Rd.

LOCATION MAP
(LOCATIONS 1, 2 & 3)

3. SN 060-0046 & 47. I-270 over IL 111

DESIGNED	AYV
CHECKED	JAU
DRAWN	AYV
CHECKED	JAU

EXAMINED	March 5, 2010
PASSED	ENGINEER OF STRUCTURAL SERVICES
	ENGINEER OF BRIDGES AND STRUCTURES

SHEET NO. 1	F.A. RTE.	SECTION	COUNTY	TOTAL SHEETS	SHEET NO.
OF 10 SHEETS	FAI 270	D-8 Bridge Cleaning 2010-1	MADISON	12	3
			CONTRACT NO. 76D45		
FED. ROAD DIST. NO.		ILLINOIS	FED. AID PROJECT		