


STATE OF ILLINOIS
DEPARTMENT OF TRANSPORTATION

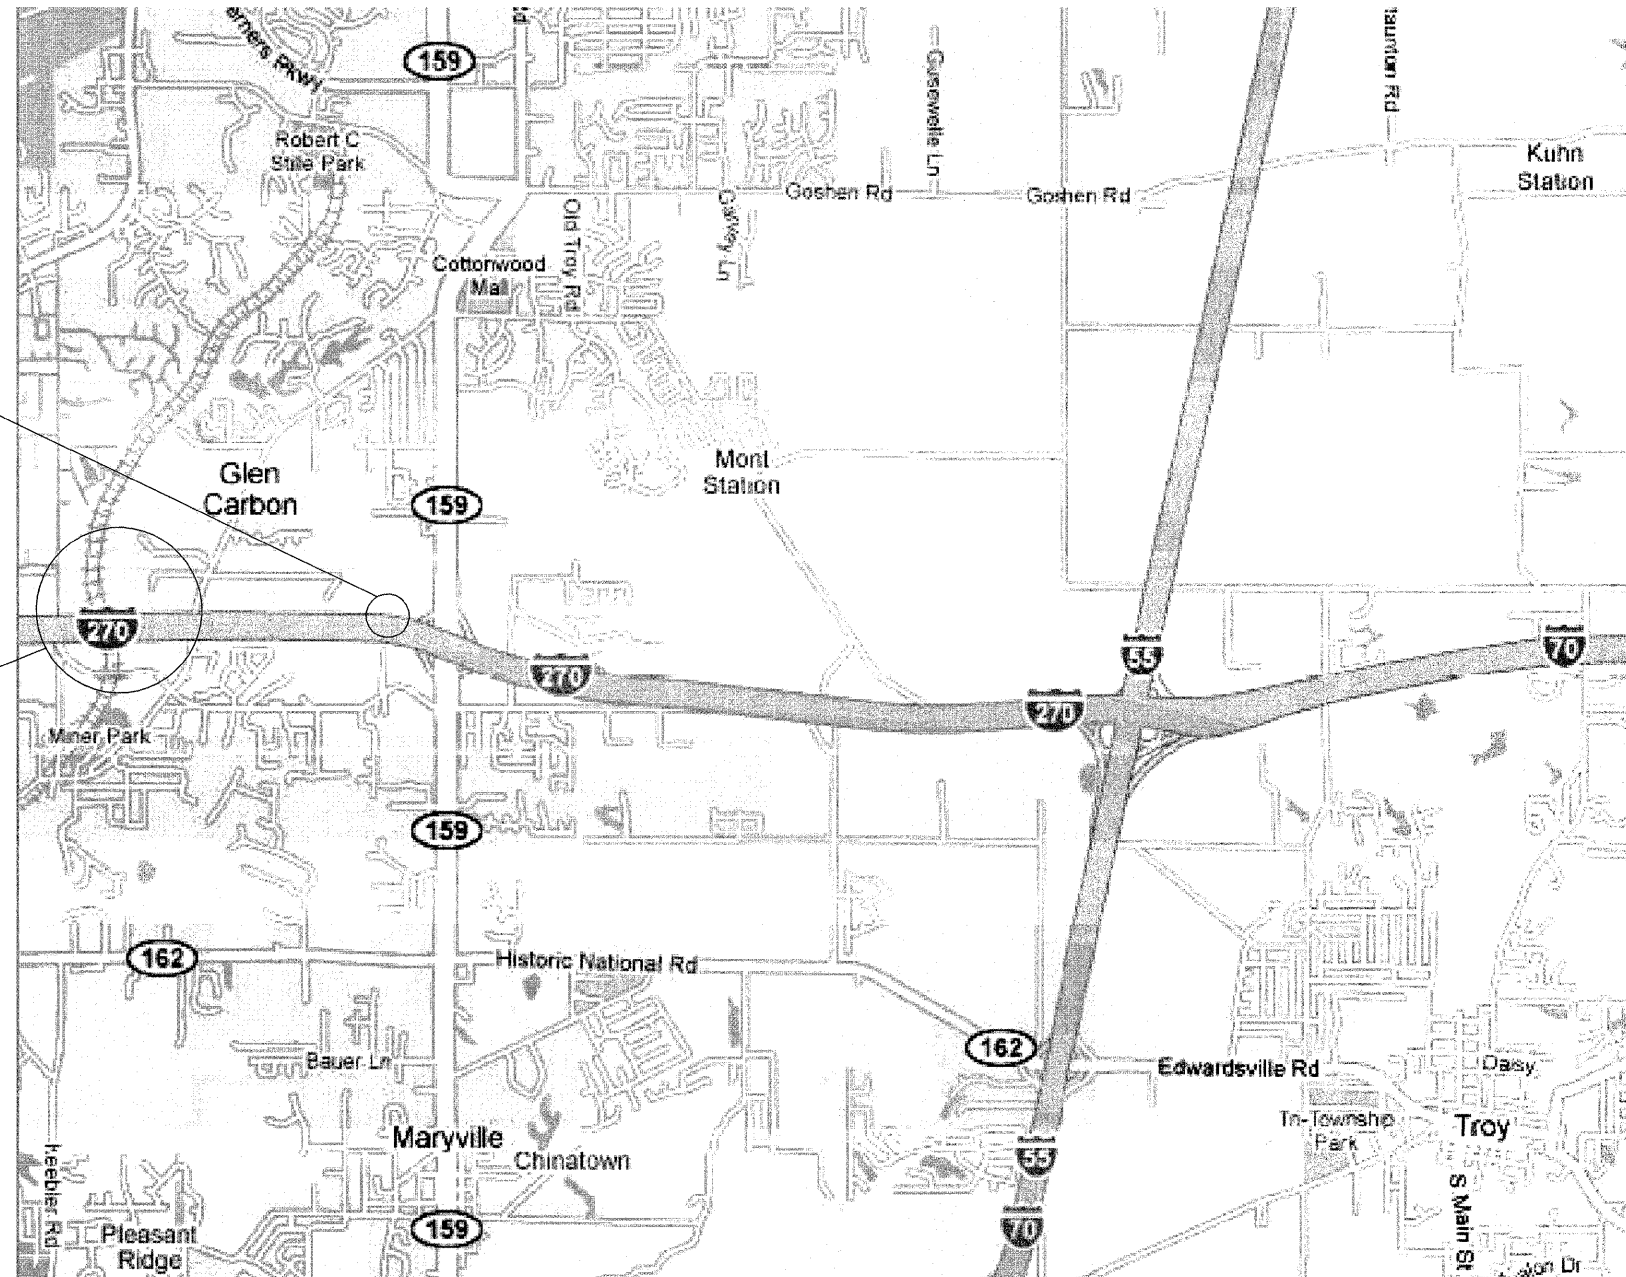

5. SN 060-0320. I-270 WB over Judy's Branch Creek

4. SN 060-0051 & 52. I-270 over CNW NW RR / STREAM

LOCATION MAP
(LOCATIONS 4 & 5)

BRIDGE WASHING
SN 060-VARIOUS

DESIGNED	AYV
CHECKED	JAU
DRAWN	AYV
CHECKED	JAU

EXAMINED	March 5, 2010
PASSED	ENGINEER OF STRUCTURAL SERVICES
	ENGINEER OF BRIDGES AND STRUCTURES

SHEET NO. 2 OF 10 SHEETS	F.A. RTE.	SECTION	COUNTY	TOTAL SHEETS	SHEET NO.
	FAI 270	D-8 Bridge Cleaning 2010-1	MADISON	12	4
	CONTRACT NO. 76D45				
FED. ROAD DIST. NO.		ILLINOIS	FED. AID PROJECT		