


# CENTRALIA

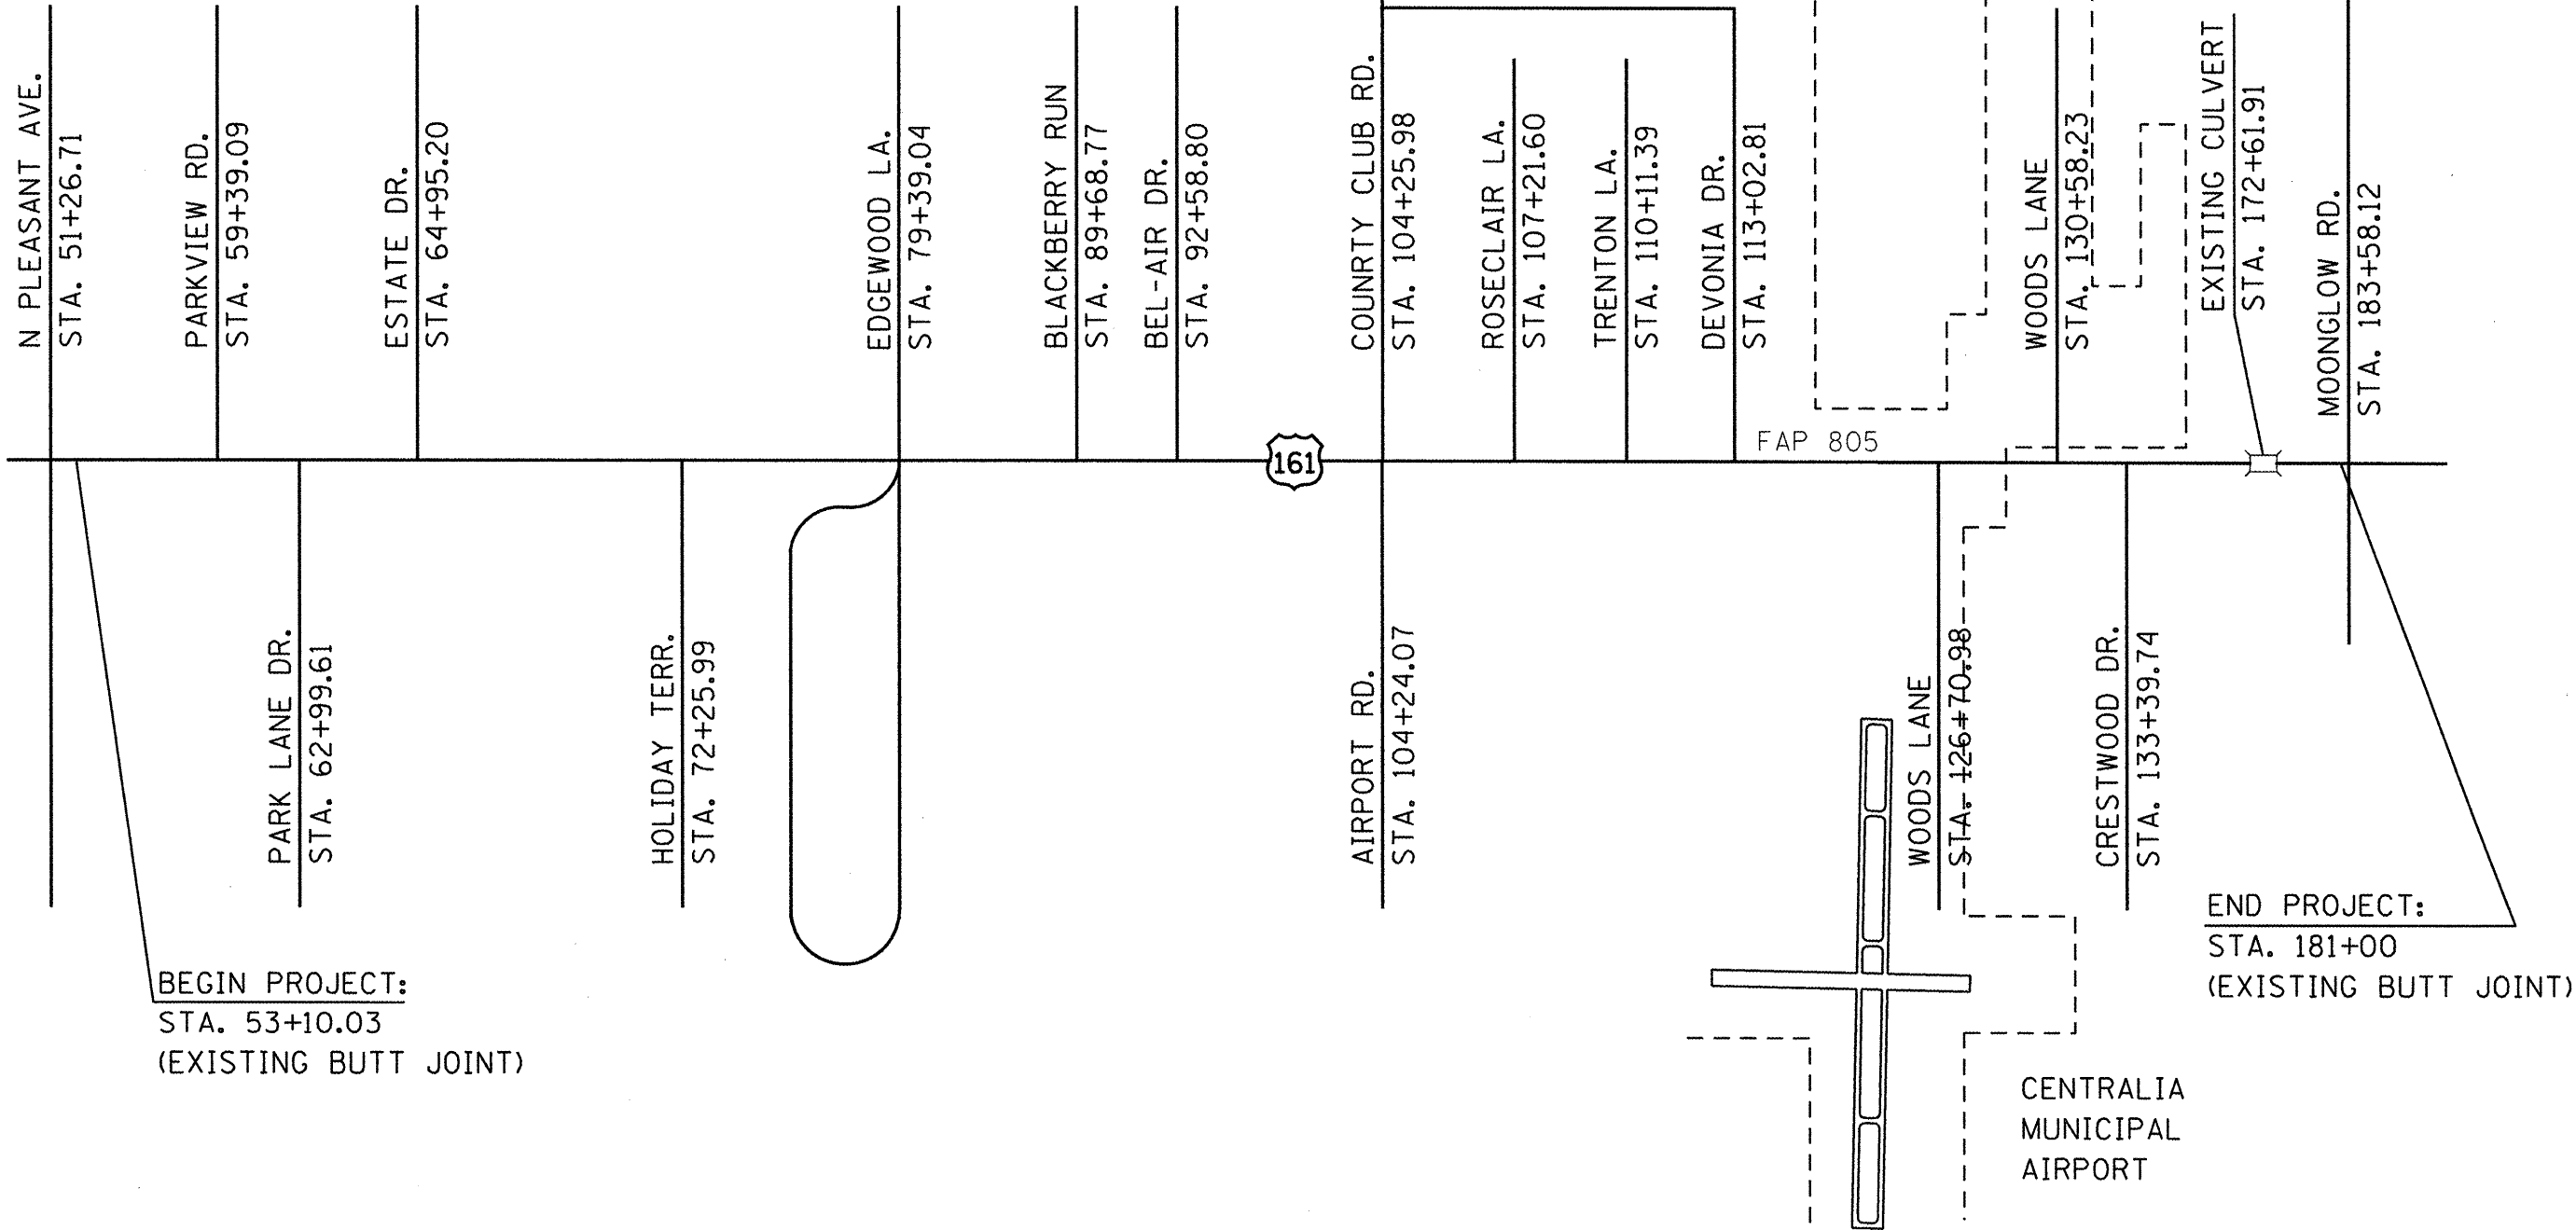

BEGIN PROJECT:  
STA. 53+10.03  
(EXISTING BUTT JOINT)

END PROJECT:  
STA. 181+00  
(EXISTING BUTT JOINT)

CENTRALIA  
MUNICIPAL  
AIRPORT

FILE NAME = #FILE#	USER NAME = #USER#	DESIGNED - ---	REVISED - ---	<b>STATE OF ILLINOIS DEPARTMENT OF TRANSPORTATION</b>	<b>ROADWAY LAYOUT</b>		F.A.P. RTE. 805	SECTION 101BS	COUNTY MARION	TOTAL SHEETS 62	SHEET NO. 4	
	PLOT SCALE = #SCALE#	DRAWN - ---	REVISED - ---		SCALE: _____	SHEET NO. _____	OF _____	SHEETS	STA. _____	TO STA. _____	FED. ROAD DIST. NO. _____	ILLINOIS FED. AID PROJECT
	PLOT DATE = #DATE#	CHECKED - ---	REVISED - ---								CONTRACT NO. 16046	
		DATE - -----	REVISED - ---									