


ELEVATION



☐ Eagle Creek Rd.

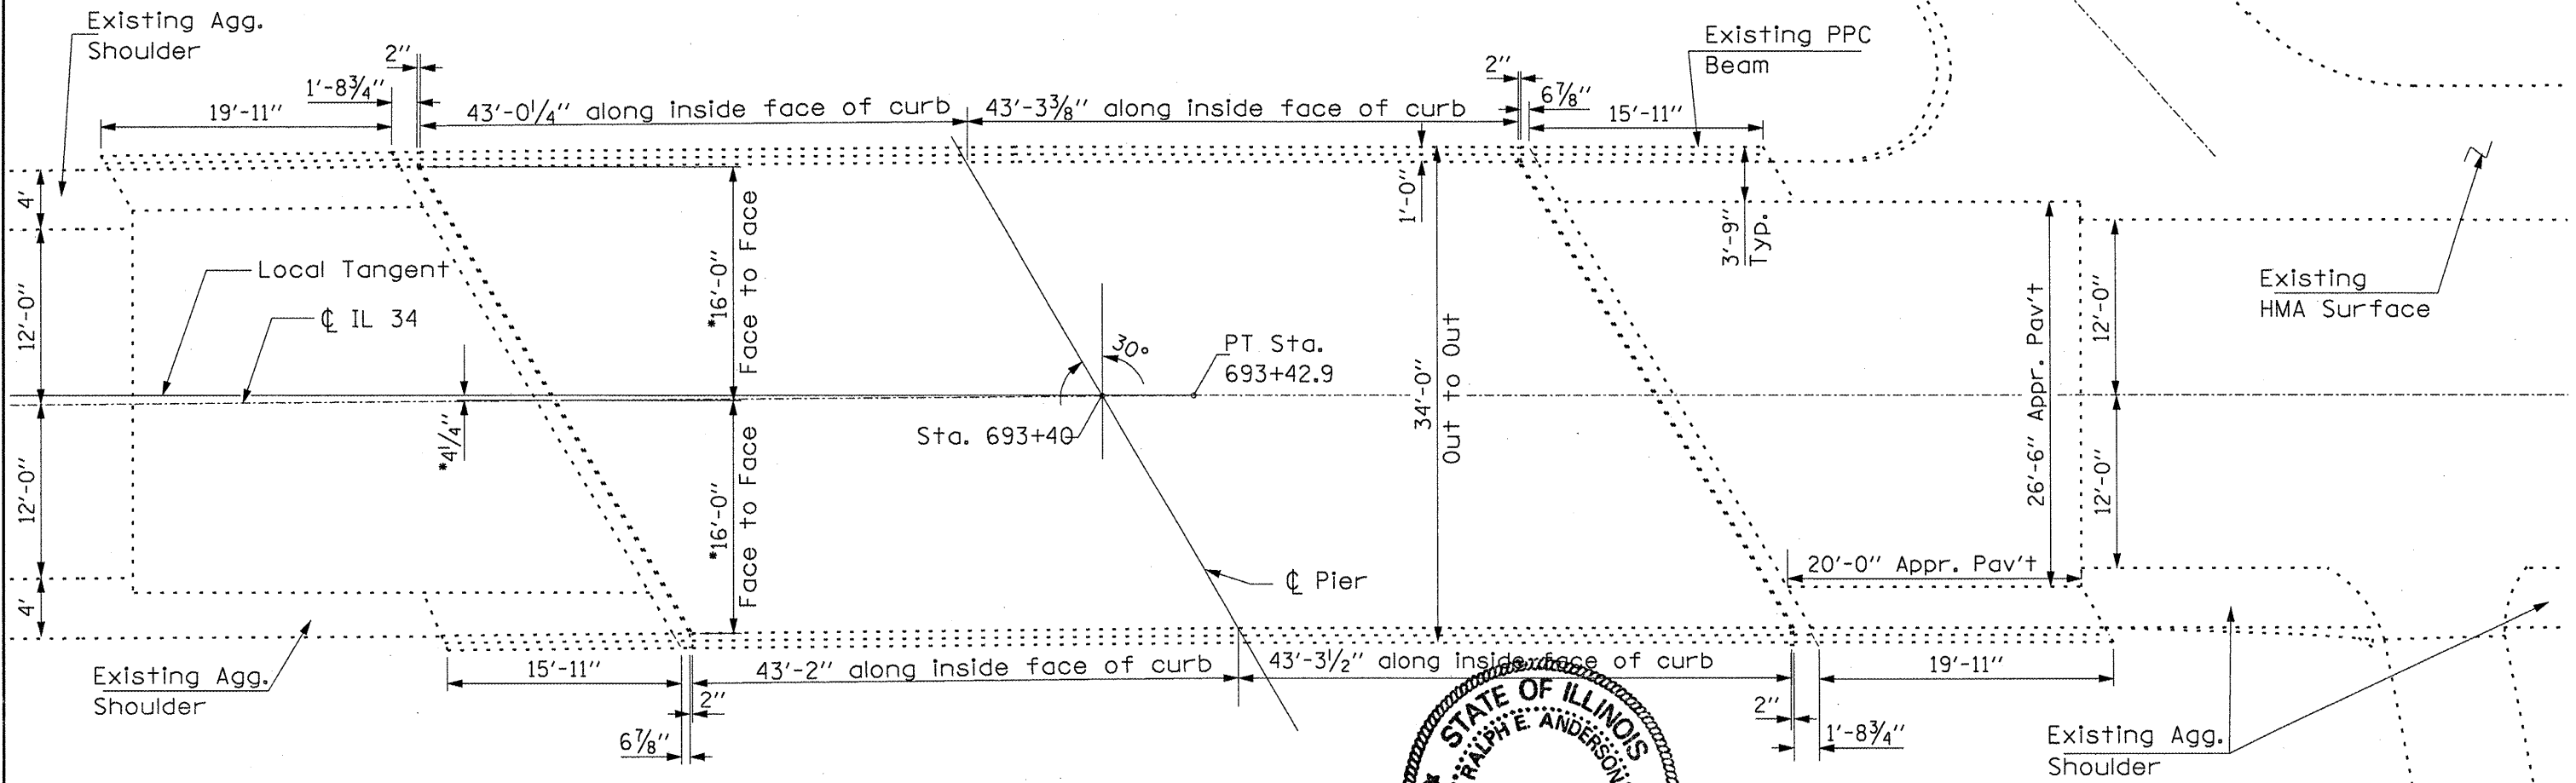

* Dimension at end of slab

PLAN



Private Entrance

FILE NAME =	USER NAME = gautneyrk	DESIGNED -	REVISED -	STATE OF ILLINOIS DEPARTMENT OF TRANSPORTATION	S.B.I. RTE. 34	SECTION 3(I-1)	COUNTY POPE	TOTAL SHEETS 17	SHEET NO. 6	
CONV. WORK \PWIDOT\GAUTNEYRK\0156602\76153-ahf-pln.dgn	PLOT SCALE = 1/16" = 5/8" / 1" IN.	DRAWN -	REVISED -		SCALE: _____ SHEET NO. ____ OF ____ SHEETS STA. _____ TO STA. _____	CONTRACT NO. 78153		ILLINOIS FED. AID PROJECT		
	PLOT DATE = 12/9/2009	CHECKED -	REVISED -							
		DATE -	REVISED -							